


STATE OF ILLINOIS
DEPARTMENT OF TRANSPORTATION

ROUTE NO.	SECTION	COUNTY	TOTAL SHEETS	SHEET NO.
F.A.I. 74	90-11VB)BR	TAZEWELL	1366	372
FED. ROAD DIST. NO. 7	ILLINOIS	FED. AID PROJECT-		

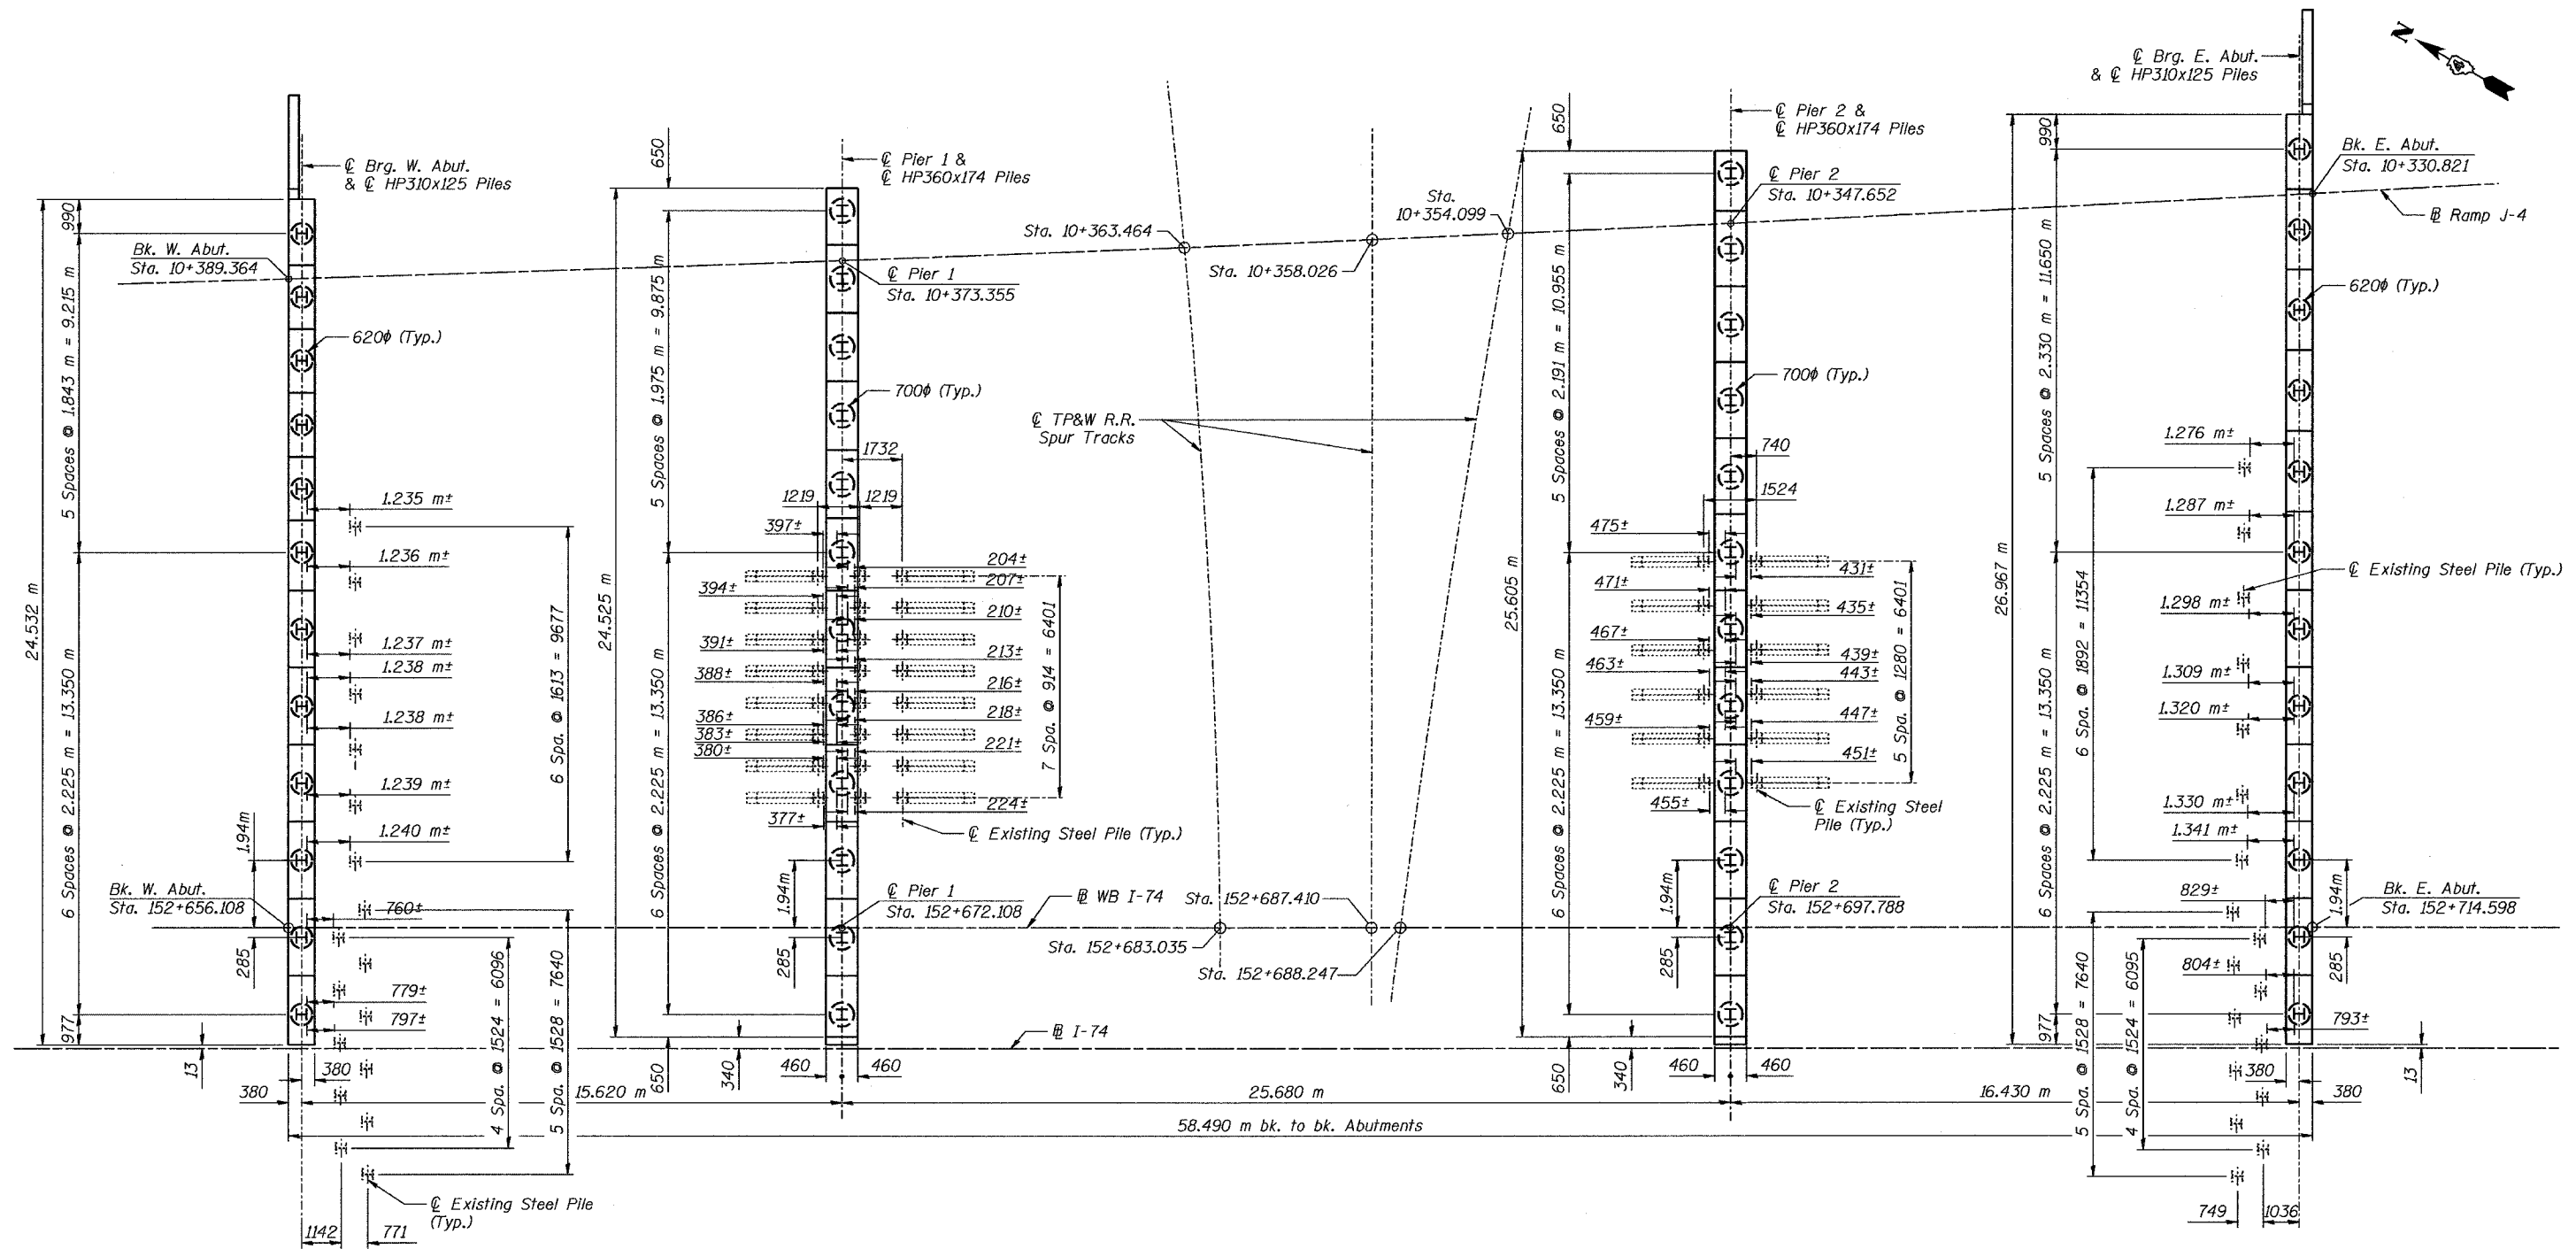

Note: Dimensions and details relative to existing structure have been taken from existing plans and are subject to nominal construction variations. It shall be the Contractor's responsibility to verify such dimensions in the field. If any proposed pile locations are in conflict with existing piles, the contractor shall notify the Engineer immediately and stop all work related to the piles in conflict. The Contractor is not to start any work related to the piles in conflict until the appropriate remedies are determined and approval is given by the Engineer.

All stations and elevations are in meters (m).
All dimensions are in millimeters (mm) except as noted.

Date		SUBSTRUCTURE LAYOUT		Sheet No. 4 of 33
Revisions	Designed	JLK	INTERSTATE 74 AND RAMPS J-4 OVER ALTORFER LANE AND TP&W R.R. F.A.I. RTE. 74 SECTION (90-11VB)BR TAZEWELL COUNTY STATION 152+685.353 STRUCTURE NO. 090-0159 (WB)	
	Drawn	KDK		
	Checked	RME		
	Approved	DLC		
Date: 7-21-04		URS Job No. 2100001243.02		

