



ROUTE NO.	SECTION	COUNTY	TOTAL SHEETS	SHEET NO.
F.A.I. 74	90-11VB/B	TAZEWELL	1366	414
FED. ROAD DIST. NO. 7 ILLINOIS FED. AID PROJECT				

STATE OF ILLINOIS
DEPARTMENT OF TRANSPORTATION

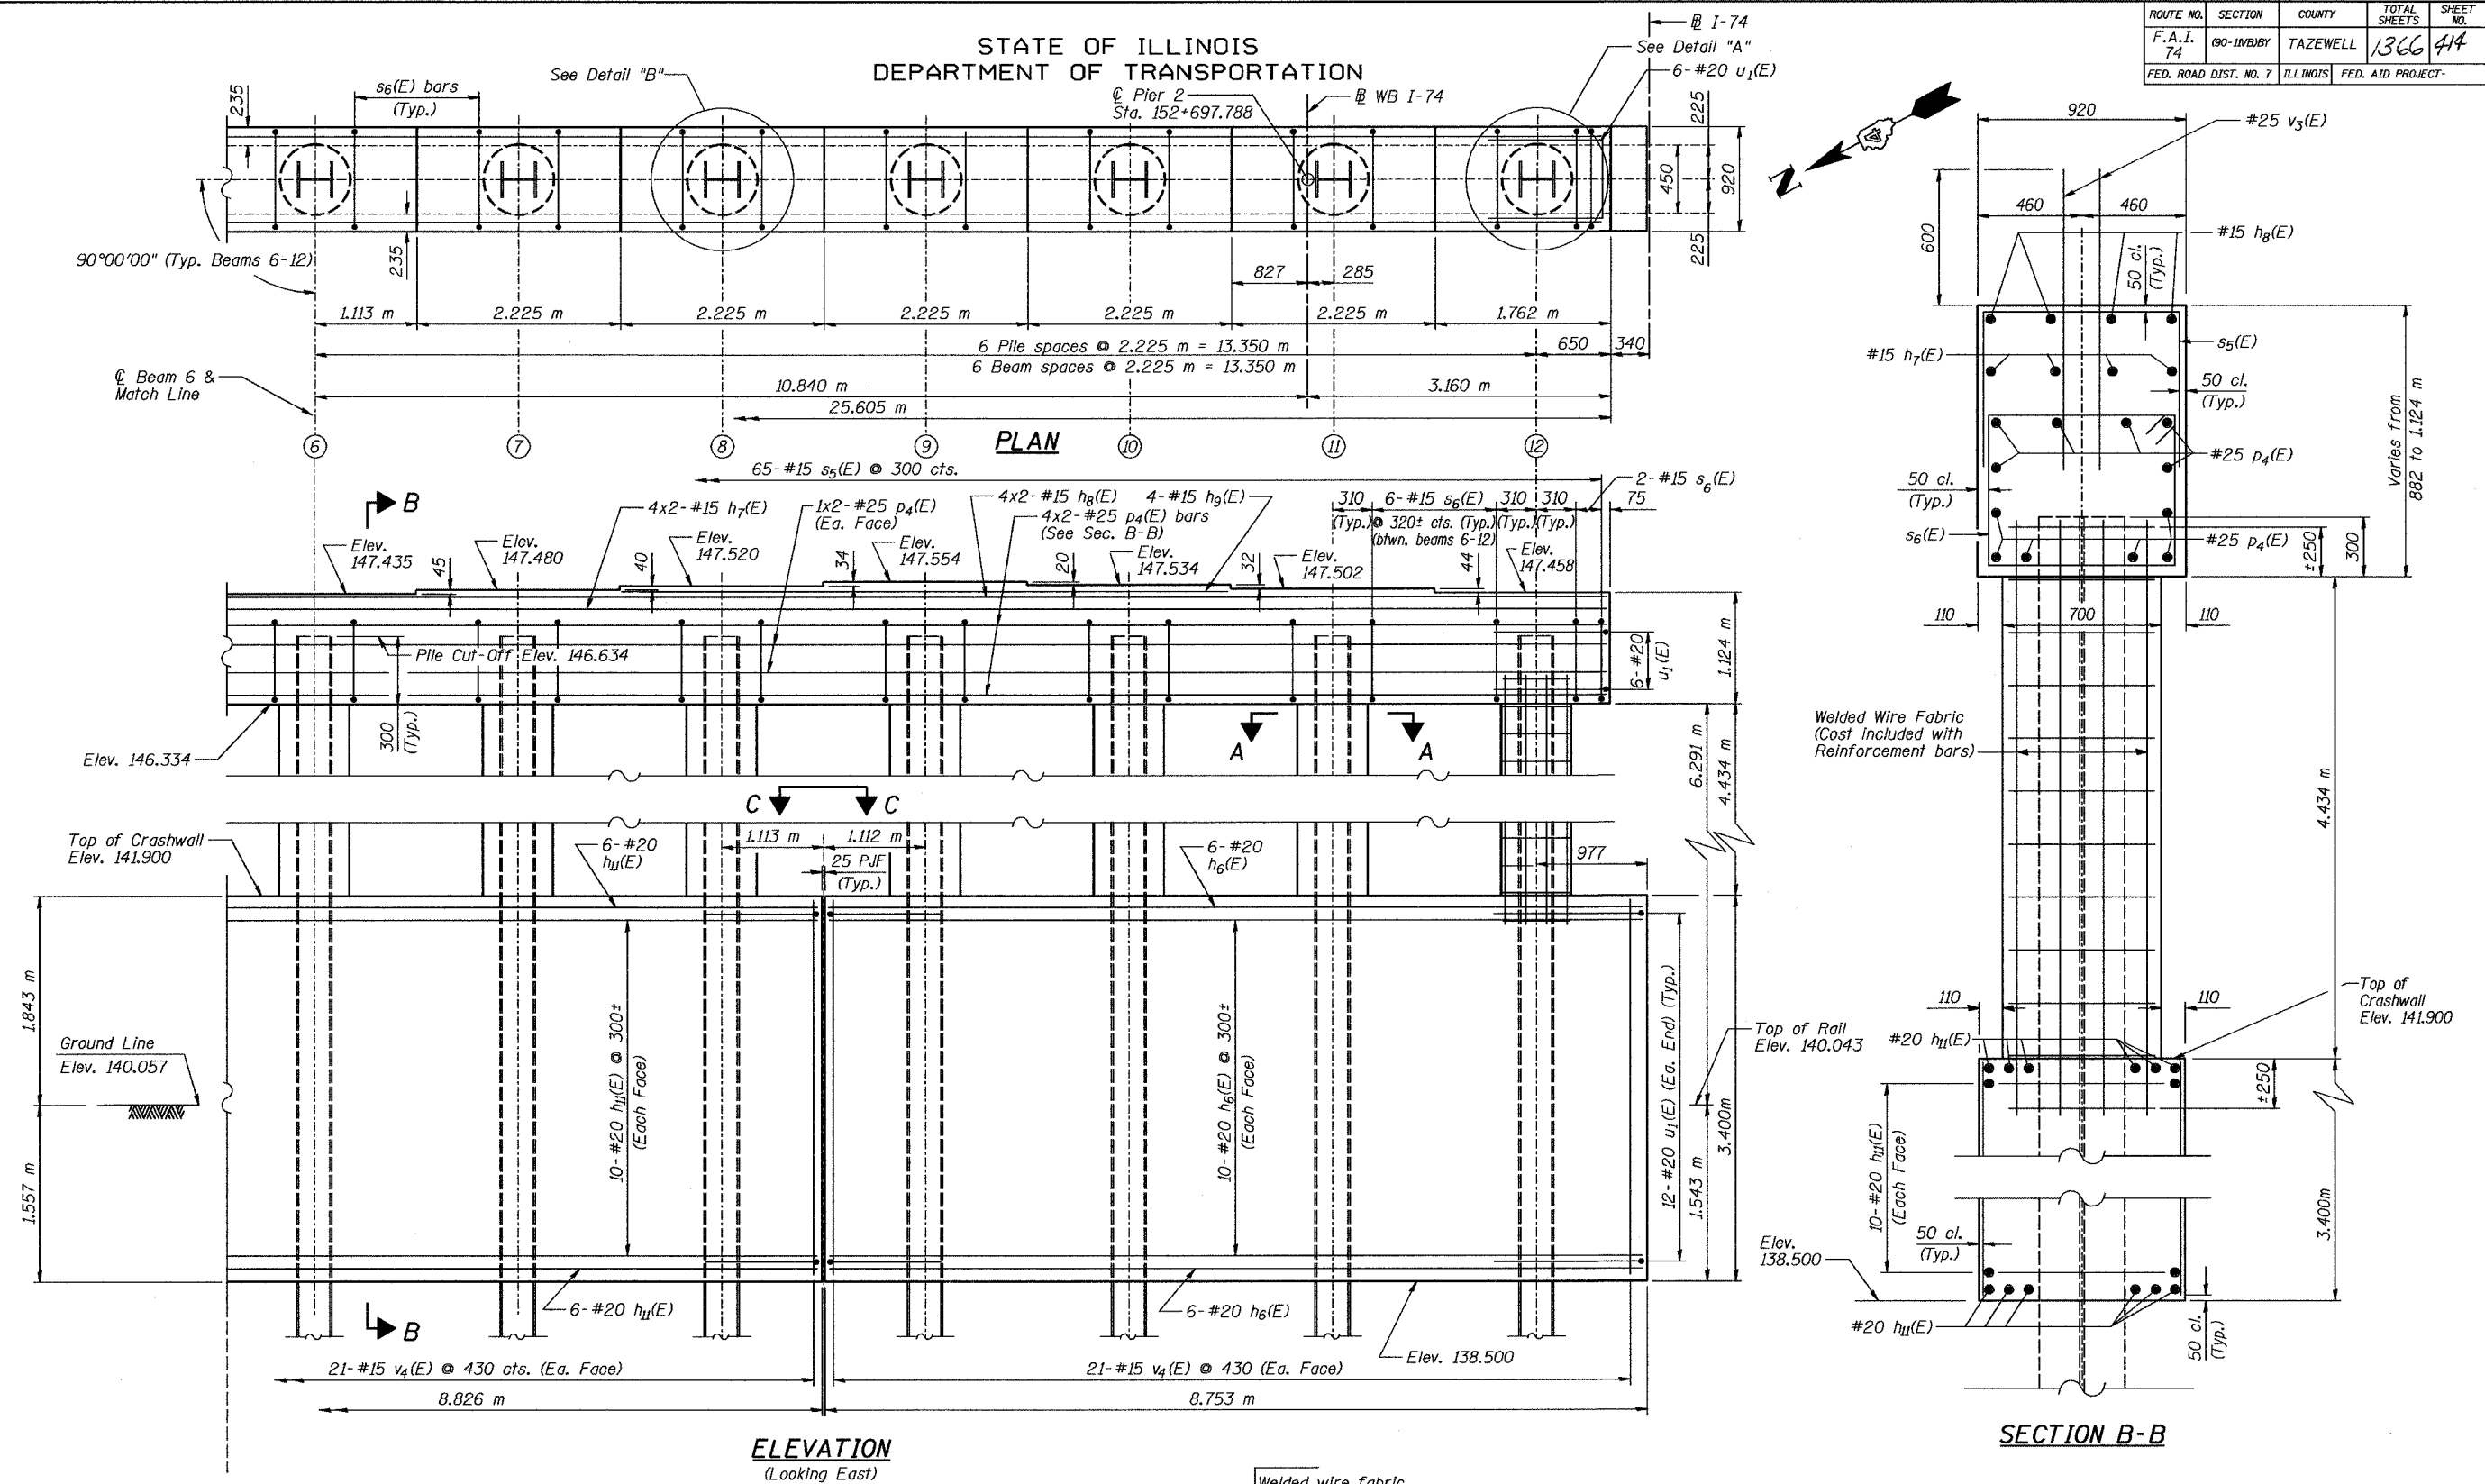

NOTE: See Sheet #25 of 33 for Detail A, Detail B, View C-C, and Bill of Material. All edges shall have standard 20mm chamfers, except as noted. Bars indicated thus 12x4-#15 etc. indicates 12 lines of Bars with 4 lengths per line. See Sheet #27 of 33 for Drainage System details.

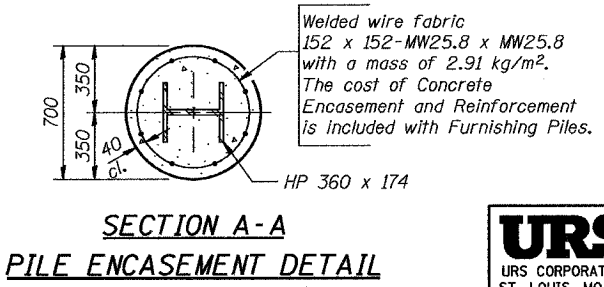

Date	Revisions	Designed	Drawn	Checked	Approved	PIER 2		Sheet No.
		JML	KDK	RME	DLC	INTERSTATE 74 AND RAMPS J-4 OVER ALTORFER LANE AND TP&W R.R. F.A.I. RTE. 74 SECTION (90-11VB)BR TAZEWELL COUNTY STATION 152+685.353 STRUCTURE NO. 090-0159 (WB)		26
Date: 7-21-04								of 33
								URS Job No. 2.100001243.02