


STATE OF ILLINOIS  
DEPARTMENT OF TRANSPORTATION

ROUTE NO.	SECTION	COUNTY	TOTAL SHEETS	SHEET NO.
S.M. 1	*	TAZEWELL	1366	425
F.A. 1-74				
FED. ROAD DIST. NO. 7	ILL. NO. 16	FED. AID PROJECT-		


SHEET NO. 3  
25 SHEETS

\*(90-11H)BR

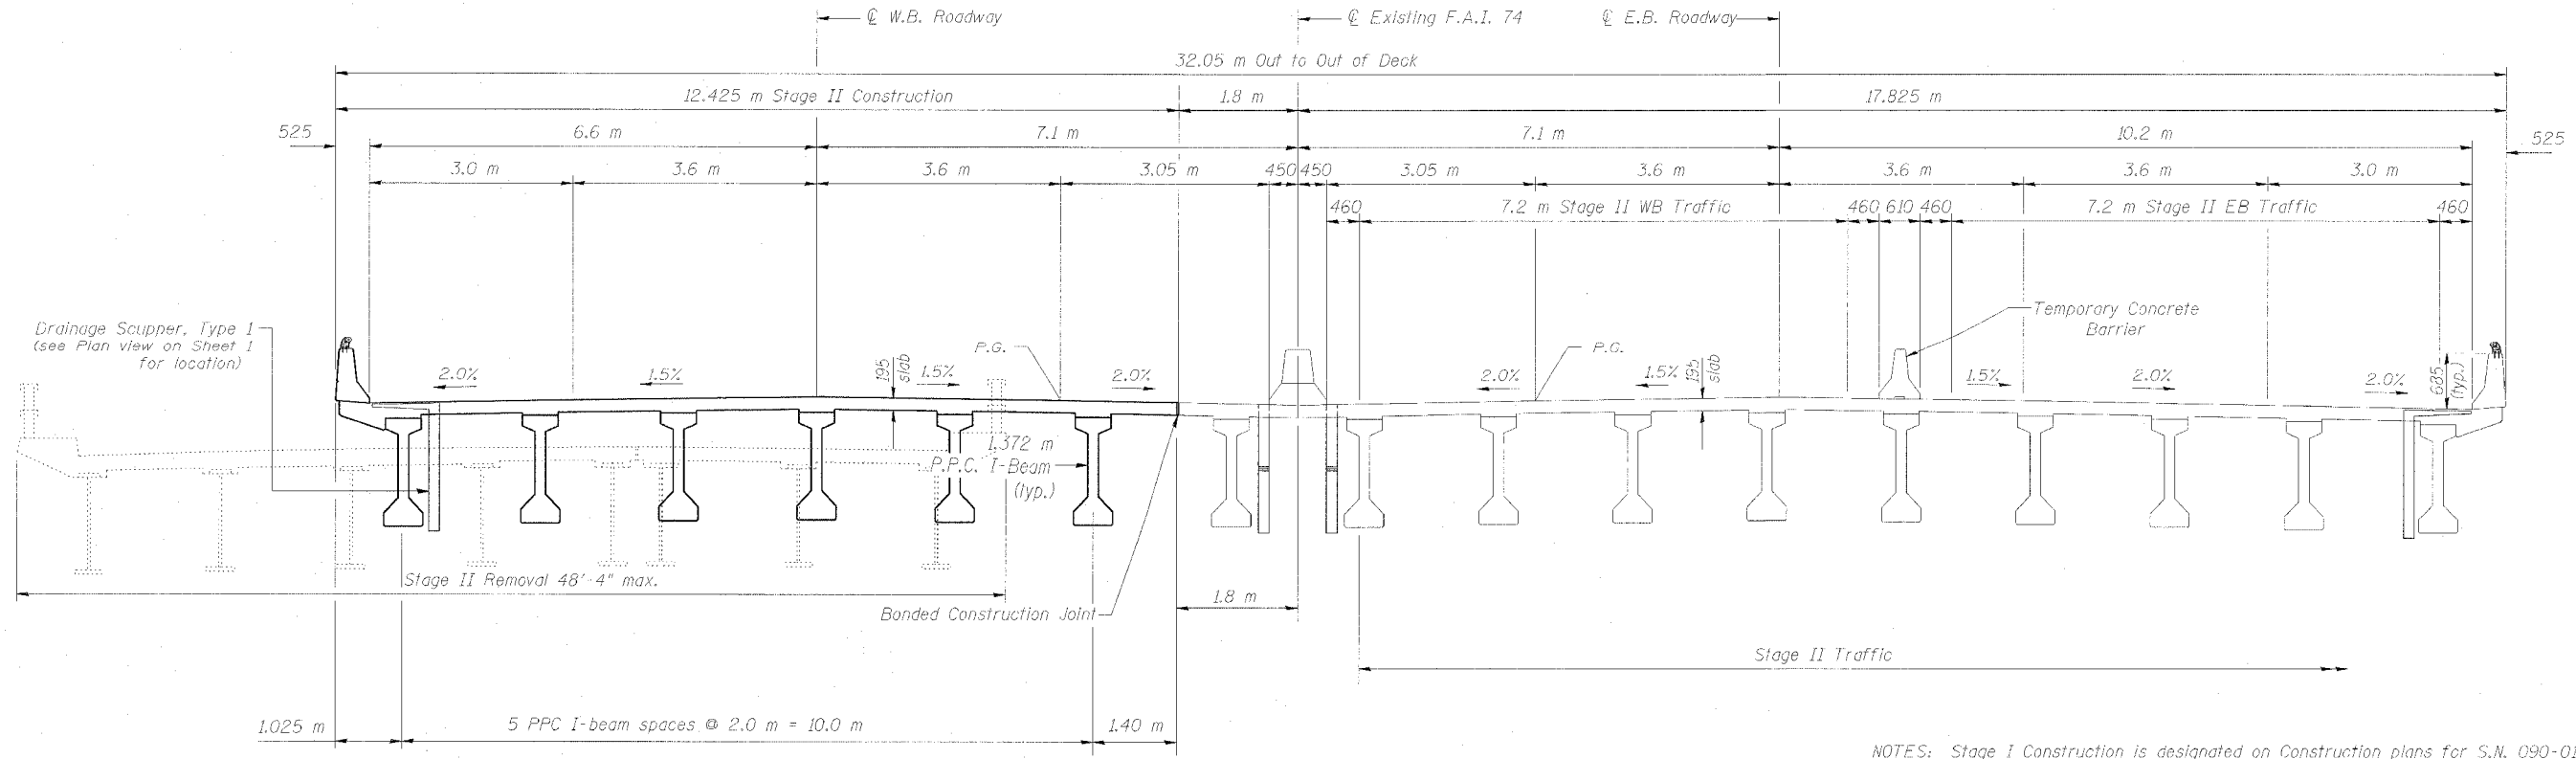

NOTES: Stage I Construction is designated on Construction plans for S.N. 090-0161. Quantity for Temporary Concrete Barrier is given on Roadway Plans.

CROSS SECTION  
(Looking South - Upstation)

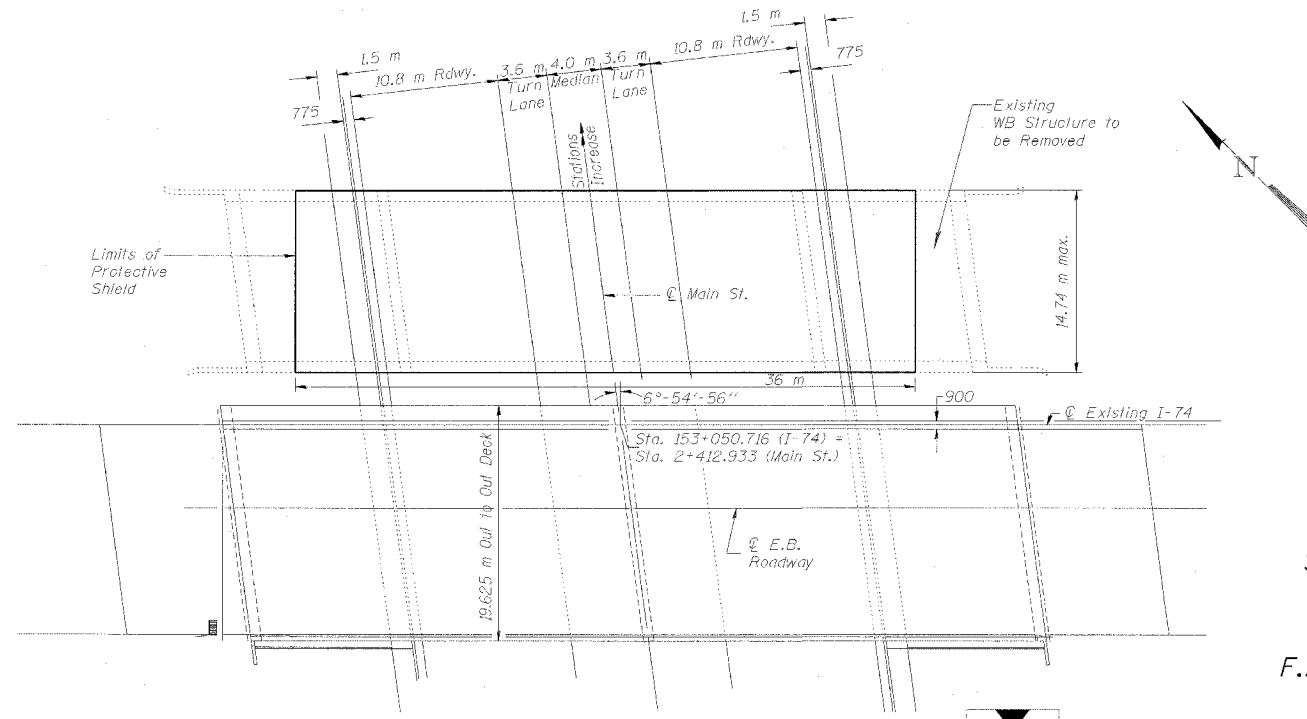

PROTECTIVE SHIELD PLAN



STAGE CONSTRUCTION SEQUENCE  
WB INTERSTATE 74 OVER  
MAIN STREET (IL. RTE. 116)  
F.A.I. ROUTE 74 - SEC. (90-11H)BR  
TAZEWELL COUNTY  
STATION 153+050.716  
STRUCTURE NO. 090-0160

DESIGNED	KEF
CHECKED	KEF
DRAWN	DEM
CHECKED	KEF