


STATE OF ILLINOIS
DEPARTMENT OF TRANSPORTATION


| | | | | | |
|--------------------------|---------|----------|--------------------|-----------|--------------------------|
| ROUTE NO. | SECTION | COUNTY | TOTAL SHEETS | SHEET NO. | SHEET NO. 8 25 SHEETS |
| S. B. I. F. A. I. -74 | * | TAZEWELL | 1366 | 430 | |
| FED. ROAD DIST. NO. 7 | | ILLINOIS | FED. AID PROJECT - | | |

*(90-11HB)BR

- Notes:
- See sheet #9 of 25 for superstructure details and Bill of Material.
 - See sheet #13 of 25 for sections of Abutments and Piers.
 - Reinforcement bars designated (E) shall be epoxy coated.
 - Bars indicated thus 20 x 3-#15 etc. indicates 20 lines of bars with 3 lengths per line.
 - All dimensions are in millimeters (mm) except as noted.
 - For Section A-A See Sheet 13 of 25.

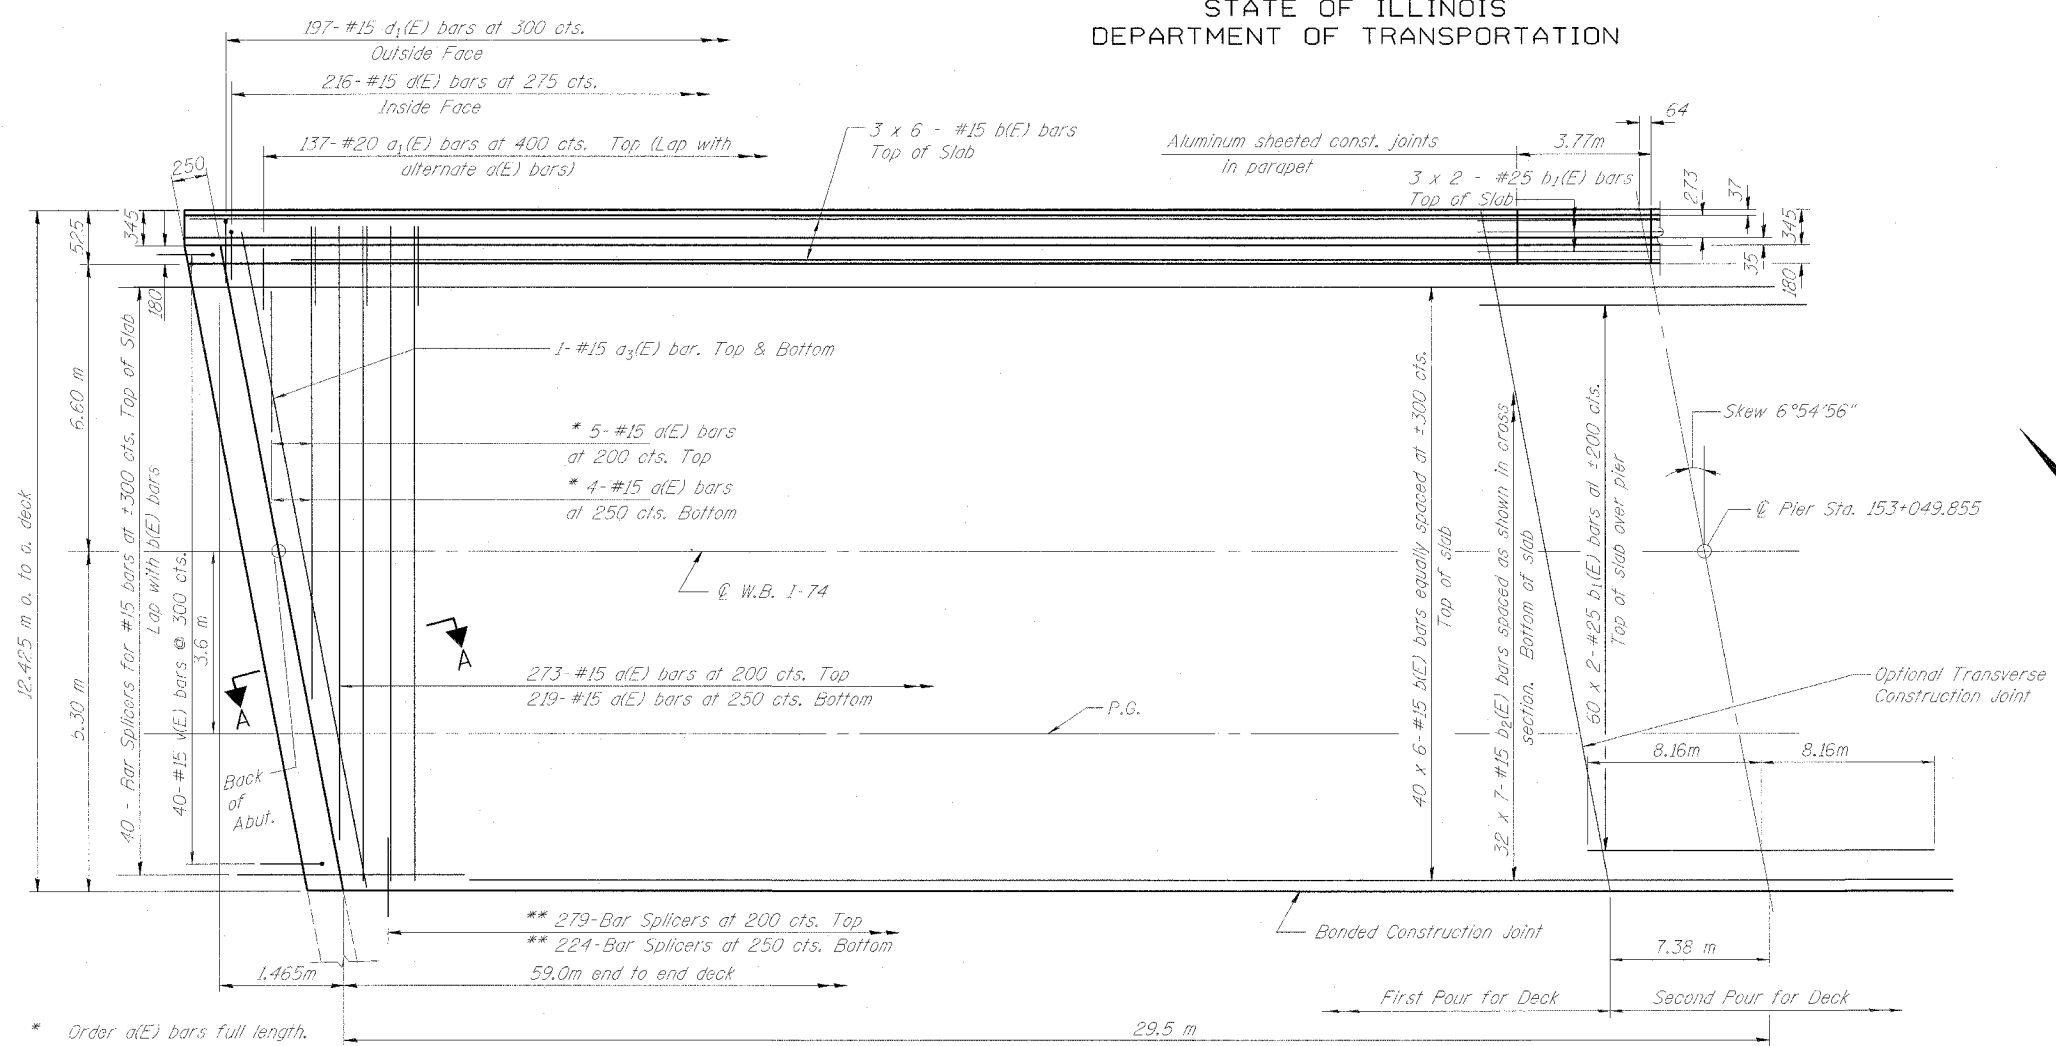

* Order a(E) bars full length. Cut to fit skew and use remainder of bars in opposite end.

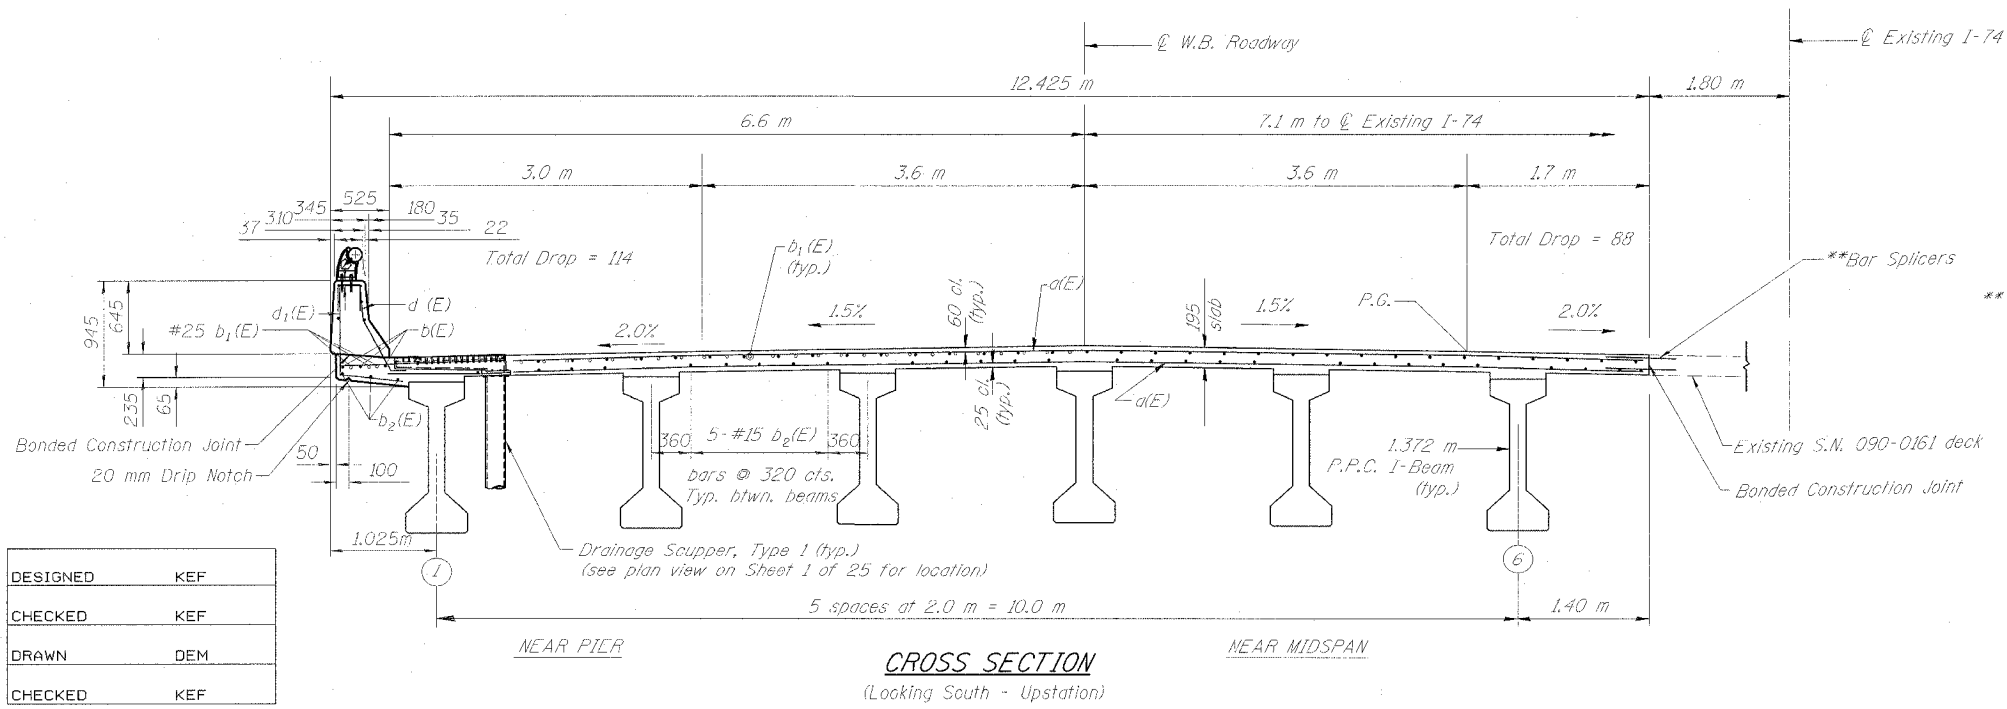

| | |
|----------|-----|
| DESIGNED | KEF |
| CHECKED | KEF |
| DRAWN | DEM |
| CHECKED | KEF |



SUPERSTRUCTURE
WB INTERSTATE 74 OVER
MAIN STREET (IL. RTE. 116)
F.A.I. ROUTE 74 - SEC. (90-11HB)BR
TAZEWELL COUNTY
STATION 153+050.716
STRUCTURE NO. 090-0160