


STATE OF ILLINOIS
DEPARTMENT OF TRANSPORTATION

88201				
ROUTE NO.	SECTION	COUNTY	TOTAL SHEETS	SHEET NO.
F.A.I. 74	(90-14HB)BR	TAZEWELL	1366	520
FED. ROAD DIST. NO. 7	ILLINOIS	FED. AID PROJECT		

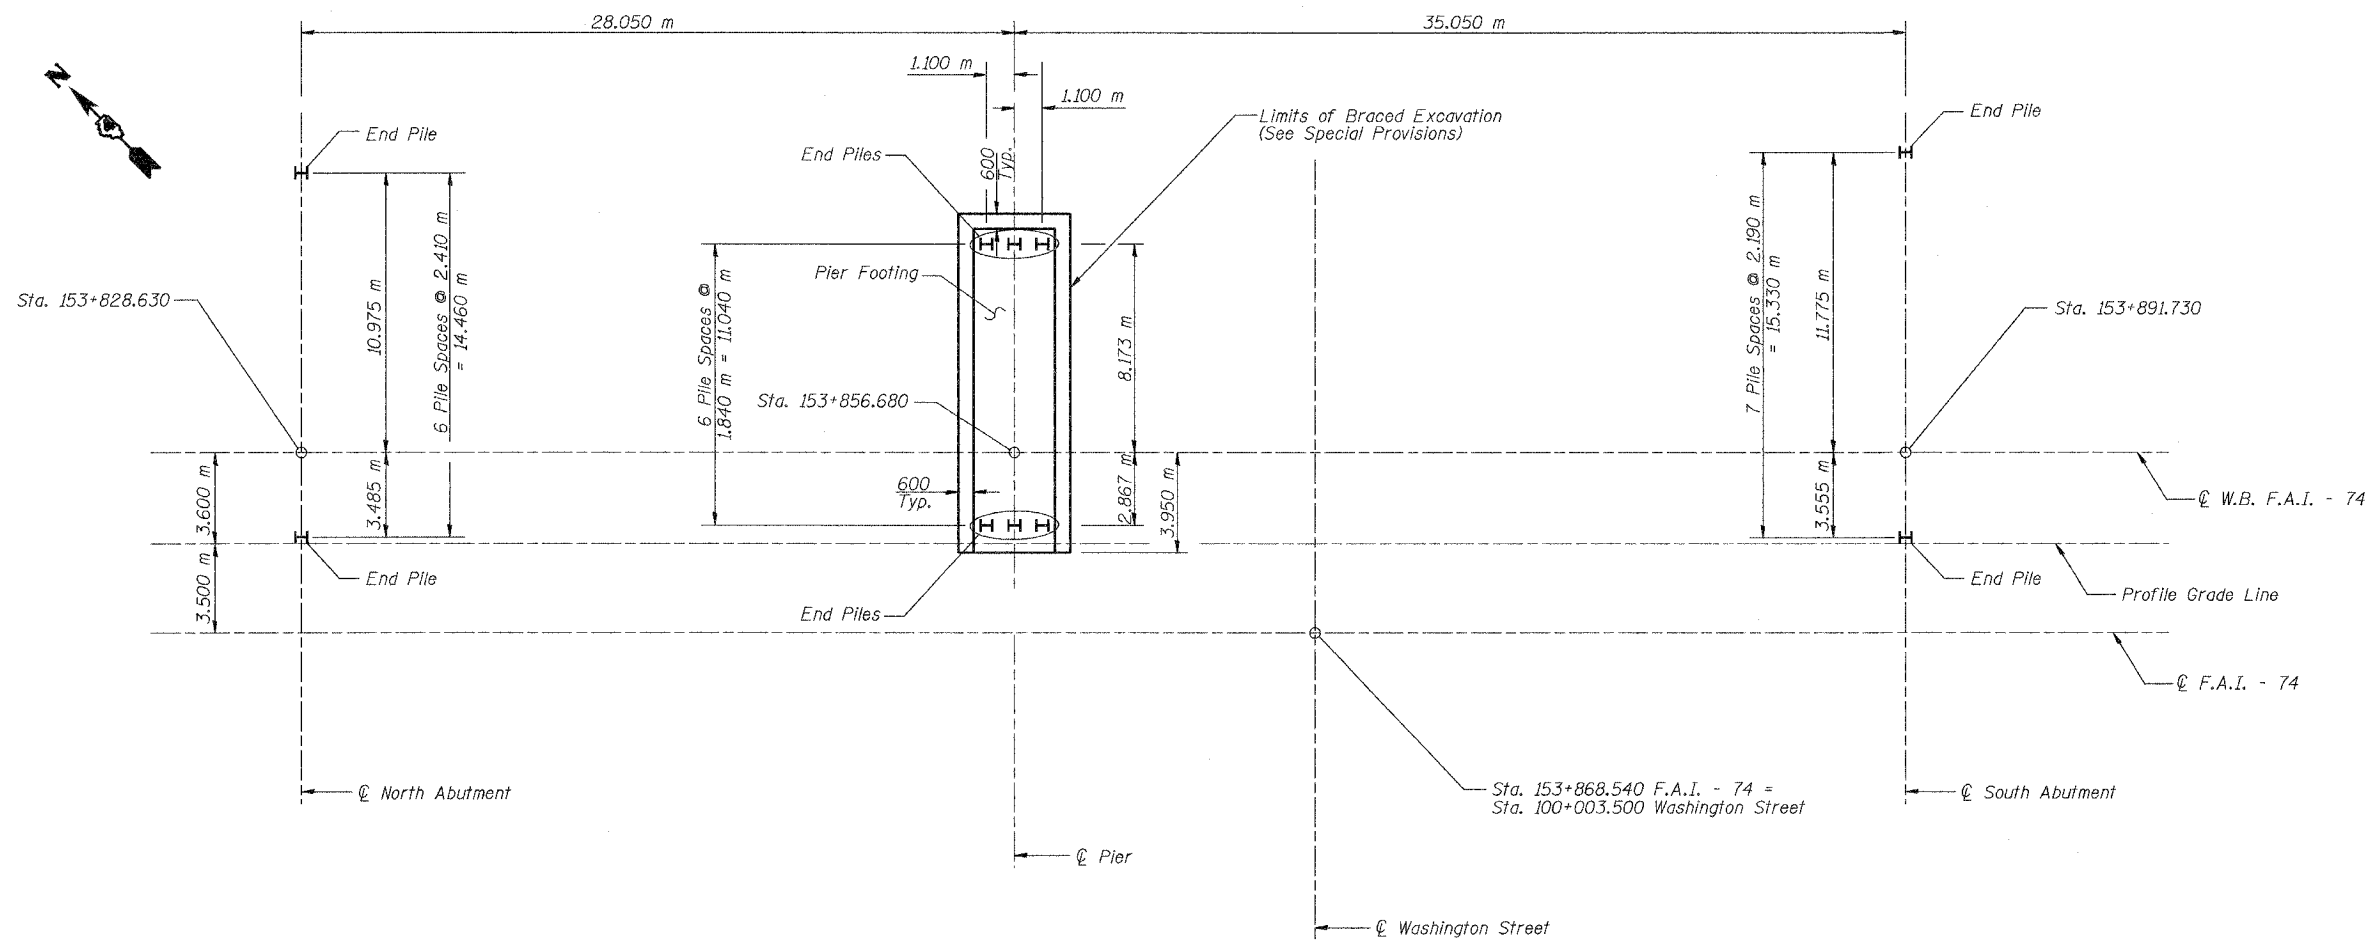

SUBSTRUCTURE LAYOUT

SUBSTRUCTURE LAYOUT				
Date	Designed	TDN	INTERSTATE 74 AND RAMPS L-1 AND L-4 OVER E. WASHINGTON STREET F.A.I. RTE. 74 SECTION (90-14HB)BR TAZEWELL COUNTY STATION 153+868.540 STRUCTURE NO. 090-0163 (WB)	Sheet No. 3 of 28
Revisions	Drawn	BKN		
	Checked	DCS		
	Approved	KWB		
Prepared By: URS			3040 North University Avenue Decatur, IL 62526	URS Job No. 2100001243.01