


68201	ROUTE No.	SECTION	COUNTY	TOTAL SHEETS	SHEET NO.
	FAI74	*	TAZEWELL	1366	557
STA.		TO STA.			
F.H.W.A. REGION		ILLINOIS		PROJECT	

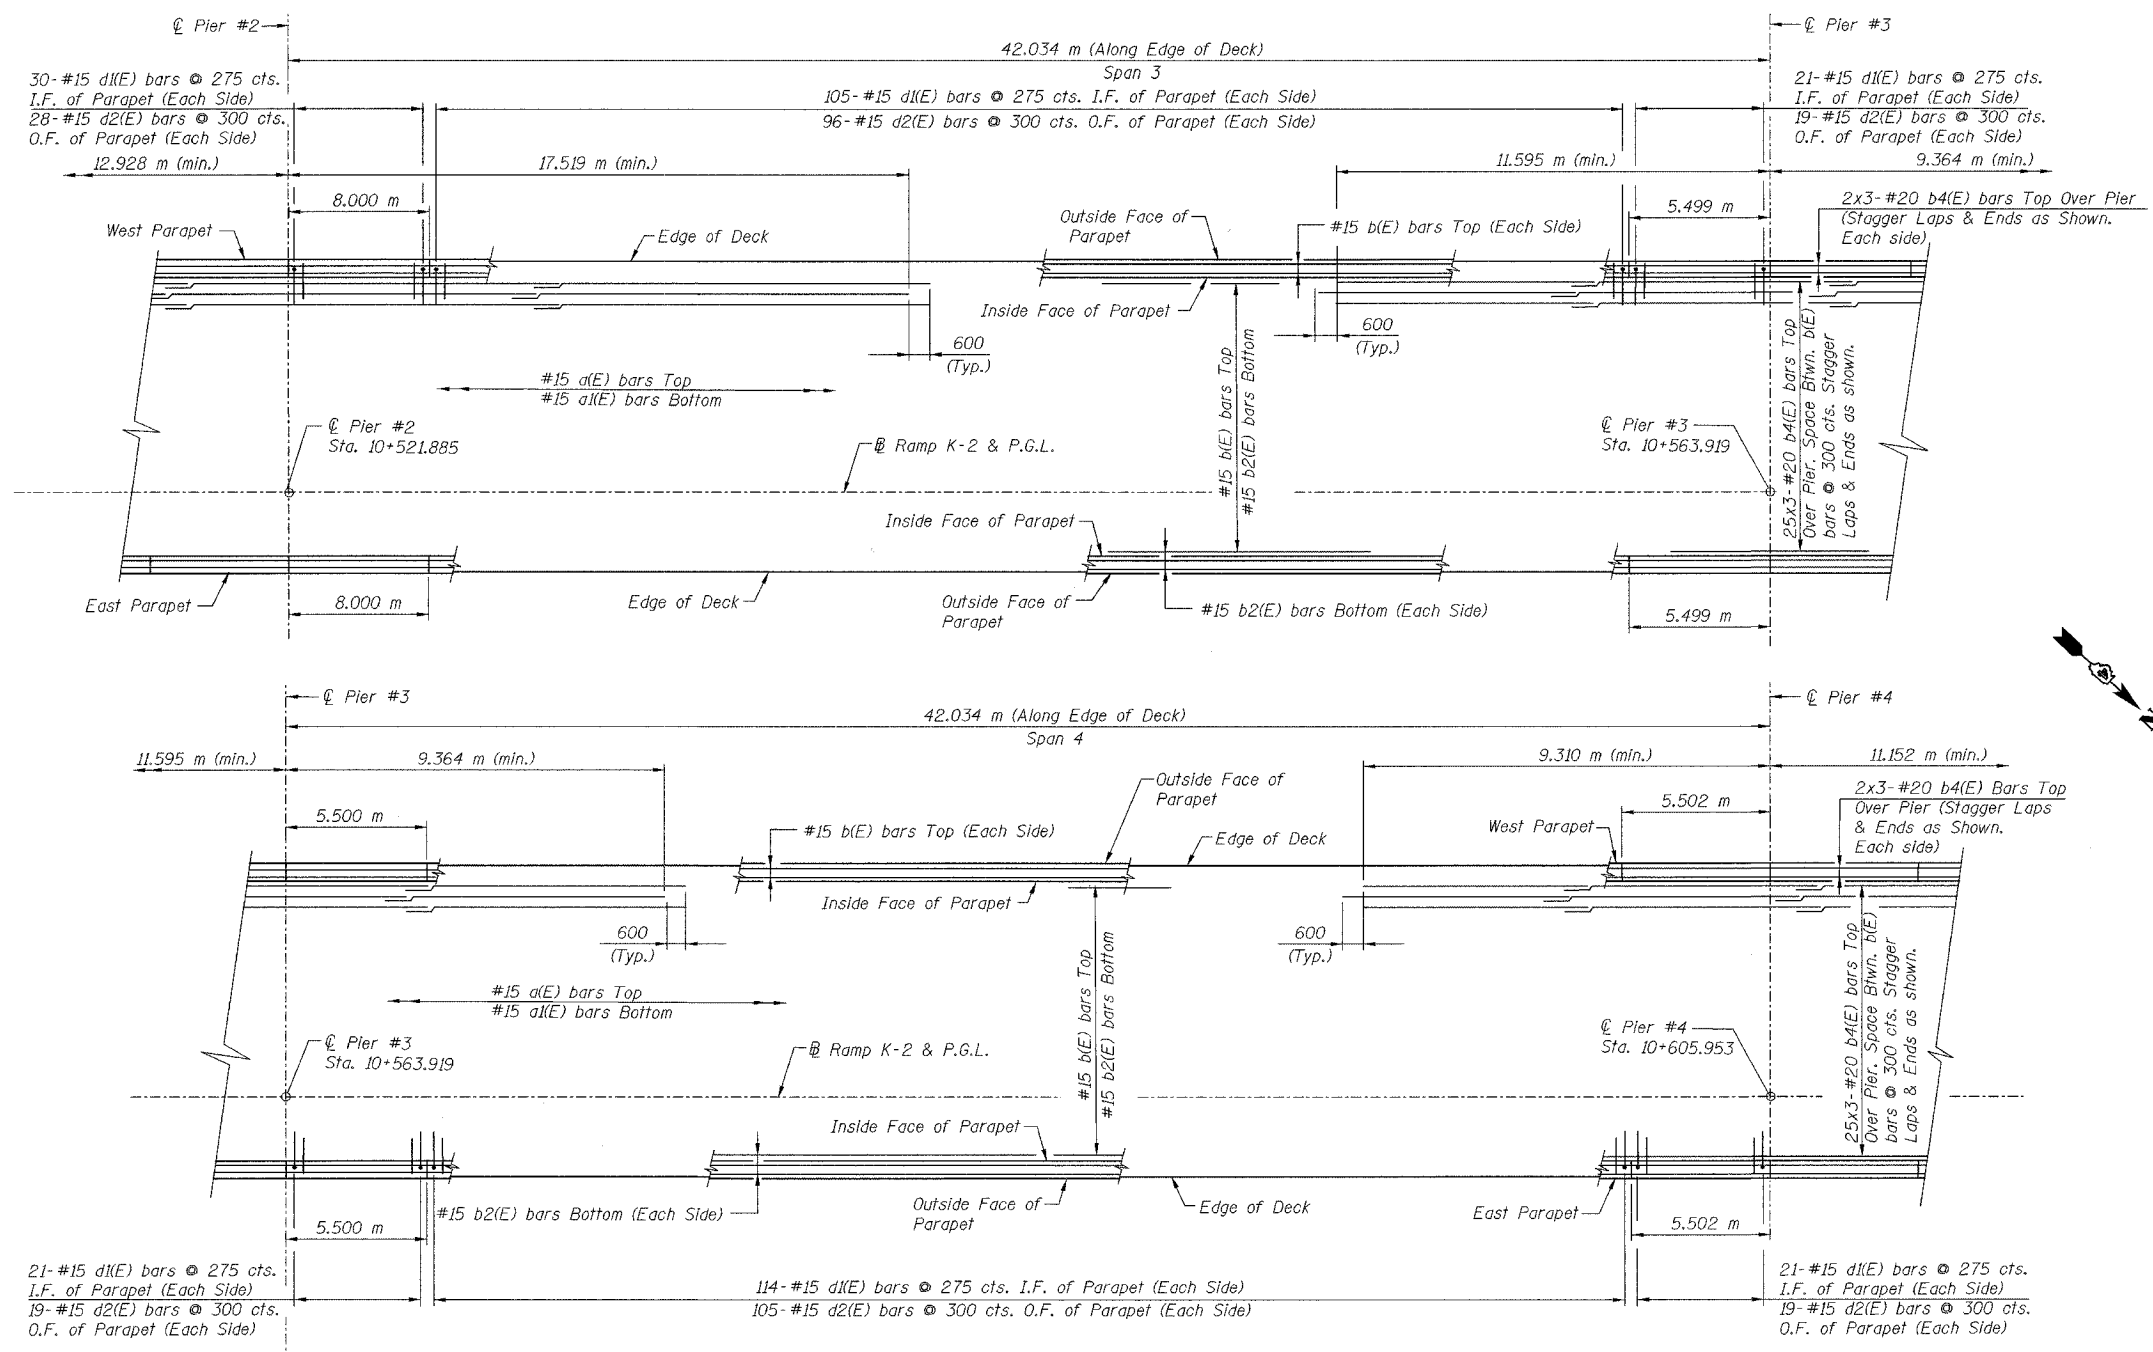

- NOTES:**
- All dimensions are in millimeters (mm) except as noted.
  - Reinforcement bars designated "E" shall be epoxy coated.
  - Bars indicated thus: 3x2-#15 etc. indicates 3 lines of bars with 2 lengths per line.
  - Use the following minimum lap lengths unless otherwise noted:  
#15 - 640 #25 - 1.32 m  
#20 - 790
  - For Parapet Elevation, Details, and Reinforcement, see sheet 14.
  - For Drainage Scupper Locations see sheet 32.
  - I.F. denotes Inside Face  
O.F. denotes Outside Face
  - Work this sheet with sheets 10, 12 & 13.

**PARTIAL PLAN**  
(Spans 3 and 4)

DESIGNED	HAA
CHECKED	KWS
DRAWN	VH
CHECKED	KJN

**ab** **alfred benesch & company**  
CONSULTING ENGINEERS  
205 NORTH MICHIGAN AVENUE, CHICAGO, ILLINOIS 60601  
JOB NO. 3573

ILLINOIS DEPARTMENT OF TRANSPORTATION  
RAMP K-2 OVER  
MAIN ST & RAMP J-3  
F.A.I. ROUTE 74 (I-74)  
SECTION 90-IHB-5  
**DECK PLAN**  
**SPANS 3 AND 4**  
SN: 090-0156  
TAZEWELL CO., IL.  
STA. 10+529.222  
DATE: 12-23-04

2/3/2005  
m:\proj\3573\vr\ampk2\shlp2-7\0900156.dgn