


68201	ROUTE No.	SECTION	COUNTY	TOTAL SHEETS	SHEET NO.
	FAI74	*	TAZEWELL	1366	571
STA.			TO STA.		
F.H.W.A. REGION			ILLINOIS		PROJECT

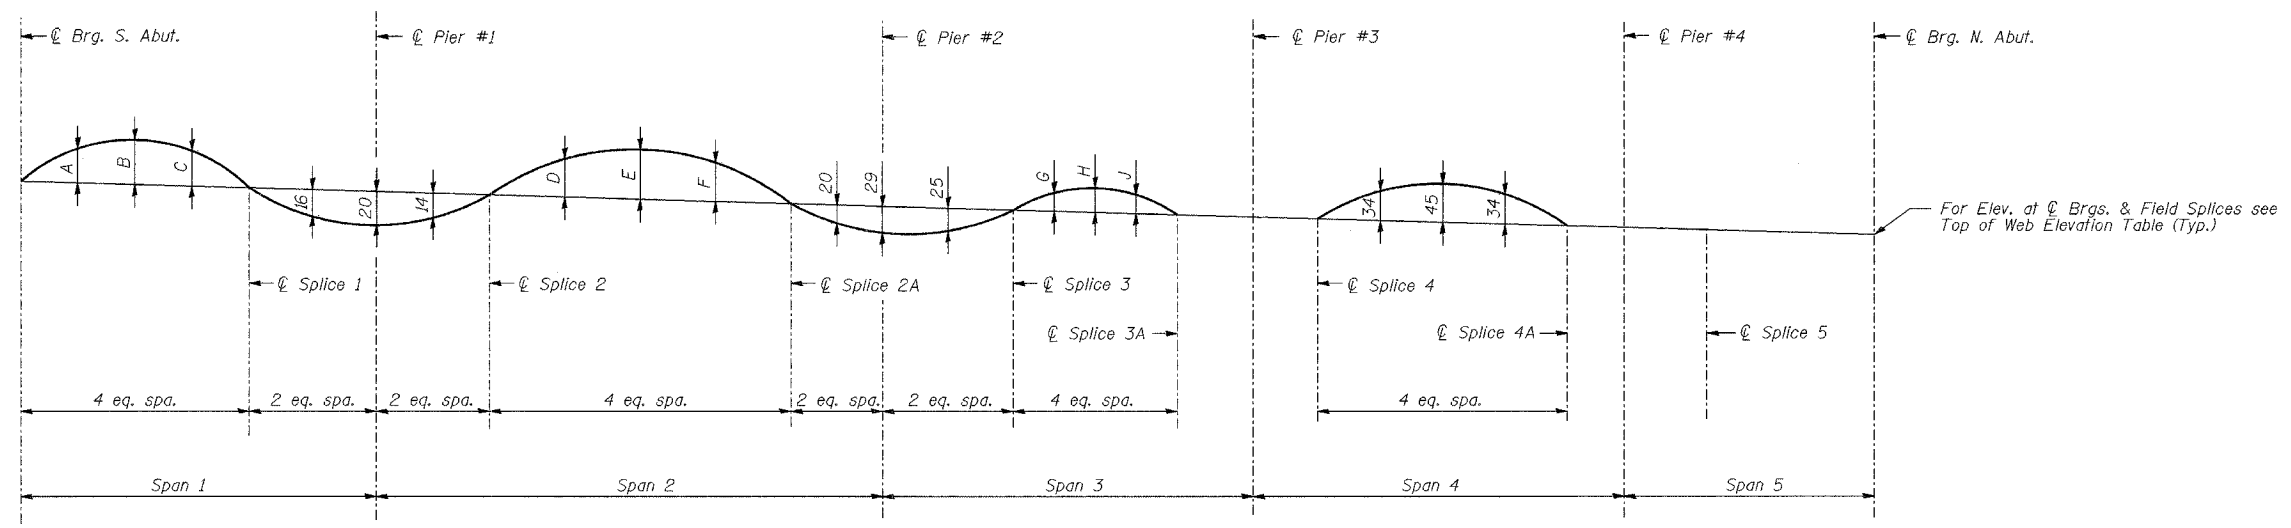

CAMBER DIAGRAM

CAMBER ORDINATE TABLE

	A	B	C	D	E	F	G	H	J
Girder 1	45	60	45	113	150	113	45	60	45
Girder 2	53	70	53	128	170	128	38	50	38
Girder 3	53	70	53	139	185	139	30	40	30
Girder 4	60	80	60	143	190	143	23	30	23

TOP OF WEB ELEVATION*

	S. Abut.	F.S. - 1	Pier #1	F.S. - 2	F.S. - 2A	Pier #2	F.S. - 3	F.S. - 3A	Pier #3	F.S. - 4	F.S. - 4A	Pier #4	F.S. - 5	N. Abut.
Girder 1	157.007	156.584	156.243	155.976	154.787	154.273	153.611	152.743	152.358	152.031	150.952	150.752	150.459	150.035
Girder 2	157.078	156.688	156.348	156.083	154.828	154.287	153.586	152.694	152.310	151.985	150.904	150.705	150.411	149.988
Girder 3	157.137	156.790	156.453	156.190	154.868	154.300	153.562	152.645	152.263	151.938	150.857	150.657	150.364	149.941
Girder 4	157.190	156.882	156.550	156.292	154.905	154.310	153.535	152.598	152.216	151.892	150.811	150.611	150.317	149.893

* For fabrication use only.

DESIGNED	KWS
CHECKED	ADD
DRAWN	VH
CHECKED	LRB

ab **alfred benesch & company**
 CONSULTING ENGINEERS
 205 NORTH MICHIGAN AVENUE, CHICAGO, ILLINOIS 60601
 JOB NO. 3573

ILLINOIS DEPARTMENT OF TRANSPORTATION
 RAMP K-2 OVER
 MAIN ST & RAMP J-3
 F.A.I. ROUTE 74 (I-74)
 SECTION 90-IIB-5
GIRDER CAMBER DIAGRAM

SN: 090-0156
 TAZEWELL CO., IL.
 STA. 10+529.222
 DATE: 12-23-04

2/3/2005
 m:\prj\3573\compk2\stl\cmi-7a0500056.dgn