
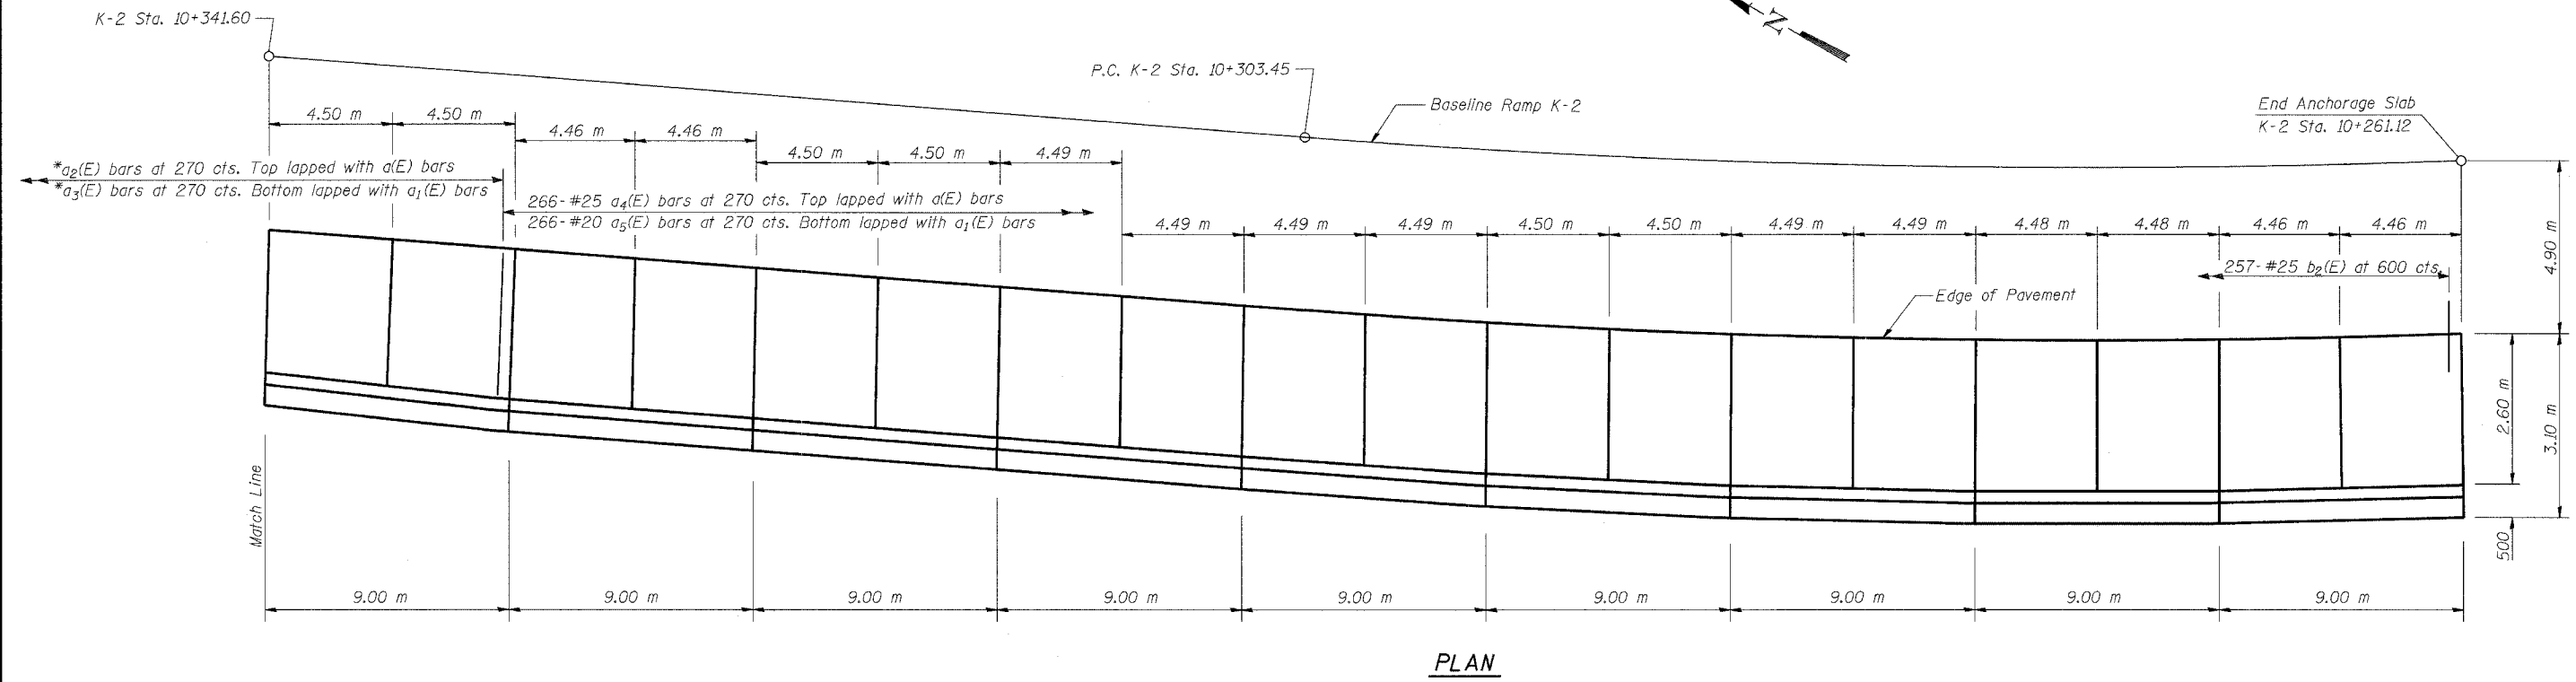


ROUTE NO.	SECTION	COUNTY	TOTAL SHEETS	SHEET NO.	SHEET NO. 12
FAI 74	*	TAZEWELL	1366	613	21 SHEETS
FED. ROAD DIST. NO. 7		ILLINOIS	FED. AID PROJECT-		
*90-11HB-5					

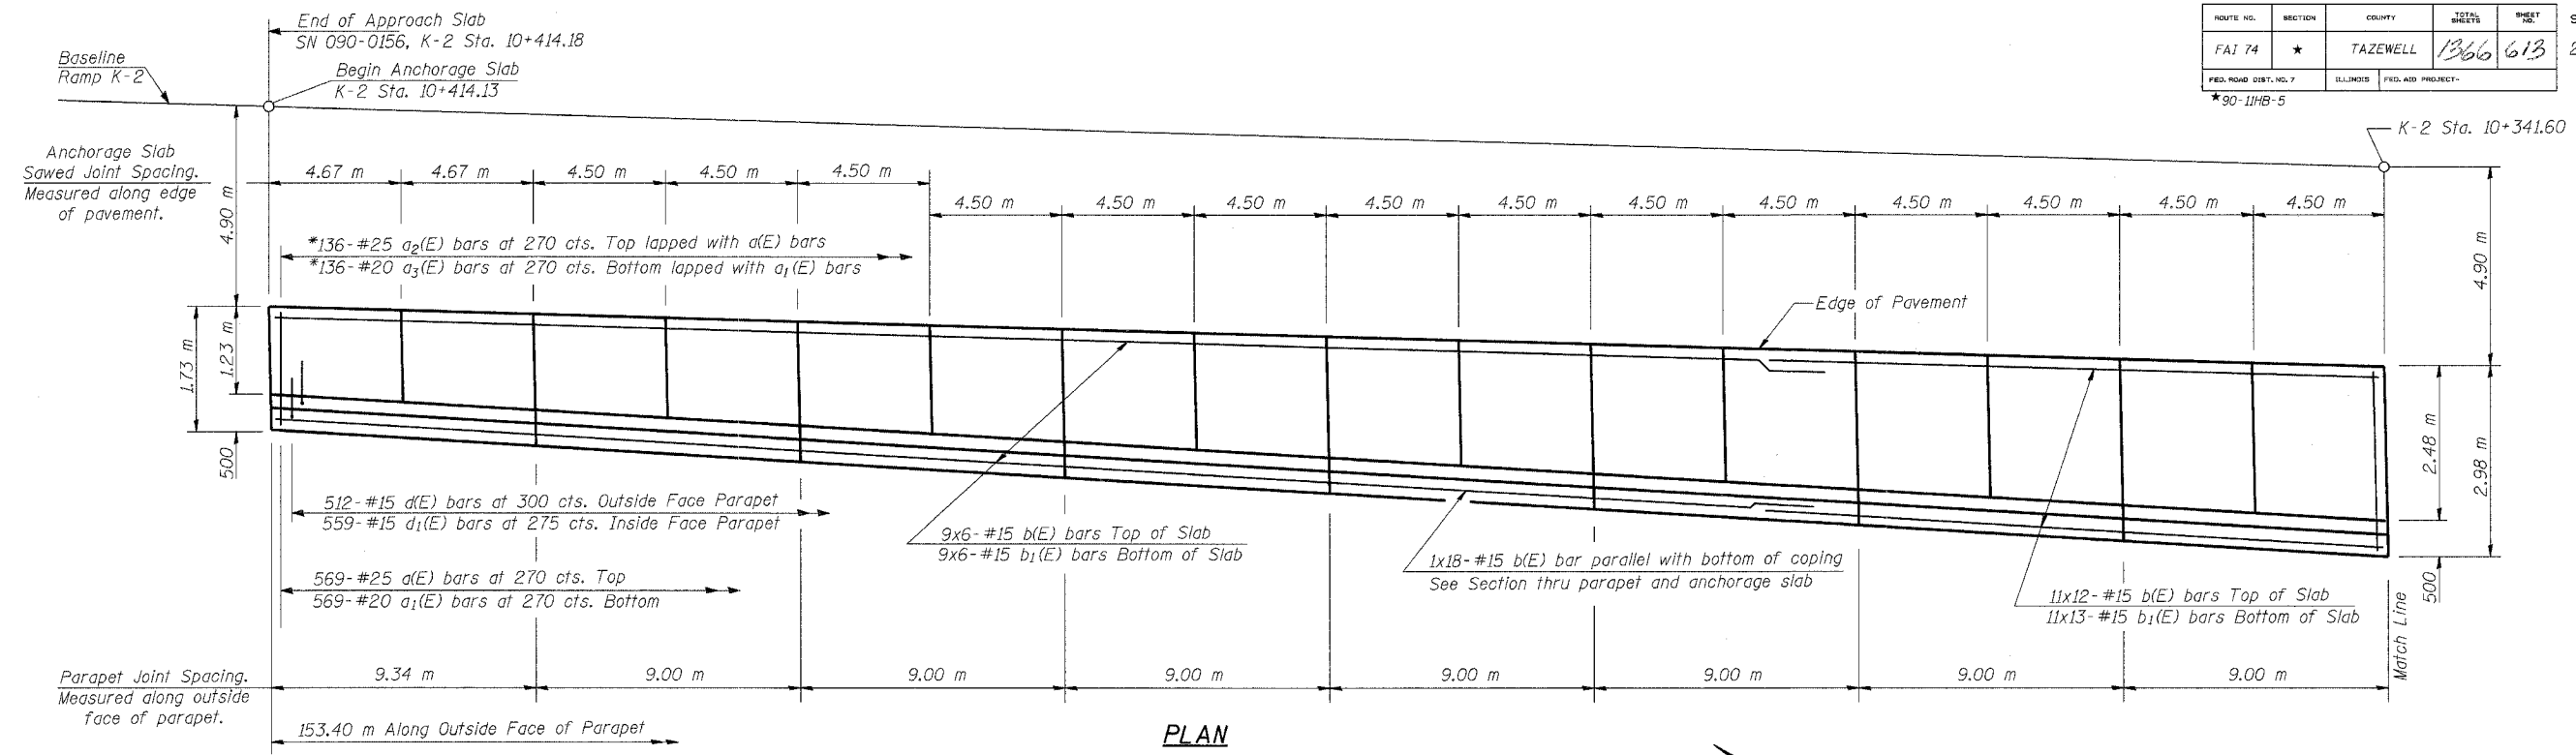

* Cut $a_2(E)$ and $a_3(E)$ bars to fit first half of designated length and use remainder in second half.

MIN. BAR LAP
 #15 = 510
 #20 = 640
 #25 = 1,060 m

Reinforcement Bars designated (E) shall be epoxy coated.
 Bars indicated thus 9x6-#15 etc. indicates 9 lines of bars with 6 lengths per line.
 Work this sheet with Sheet 13 of 21.

LIN ENGINEERING, LTD.
 20 W. Chestnut
 Channahon, Illinois 62629
 (815) 483-4668 FAX (815) 483-4706
 Designed By: MFW Checked By: PBL Drawn By: JMD
 Date: 05/04 File: r20412-50000512.dgn

REVISIONS	
NO.	NAME

ILLINOIS DEPARTMENT OF TRANSPORTATION
PARAPET & ANCHORAGE SLAB DETAILS
 RETAINING WALL 81
 F.A.I. RTE. 74 (I-74)
 SECTION 90-11HB-5
 TAZEWELL COUNTY
 RAMP J-3 STATION 10+037 TO 10+213
 S.N. 090-8512