




ROUTE NO.	SECTION	COUNTY	SHEETS	SHEET	SHEET NO. 14
FAI 74	*	TAZEWELL	1866	615	21 SHEETS
FED. ROAD DIST. NO. 7	ILLINOIS	FED. AID PROJECT-			
*90-11HB-5					

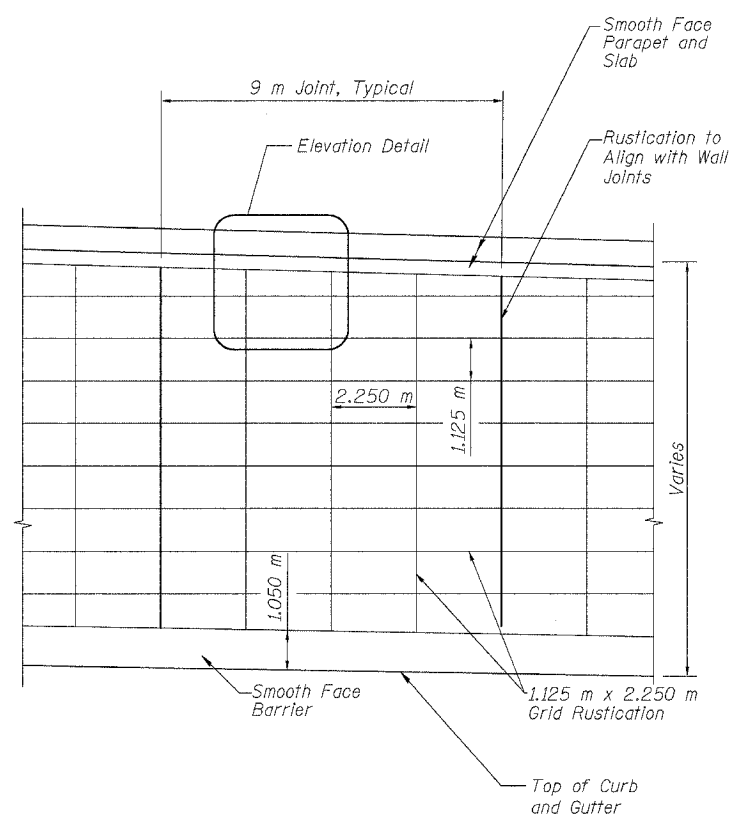

TYPICAL ELEVATION

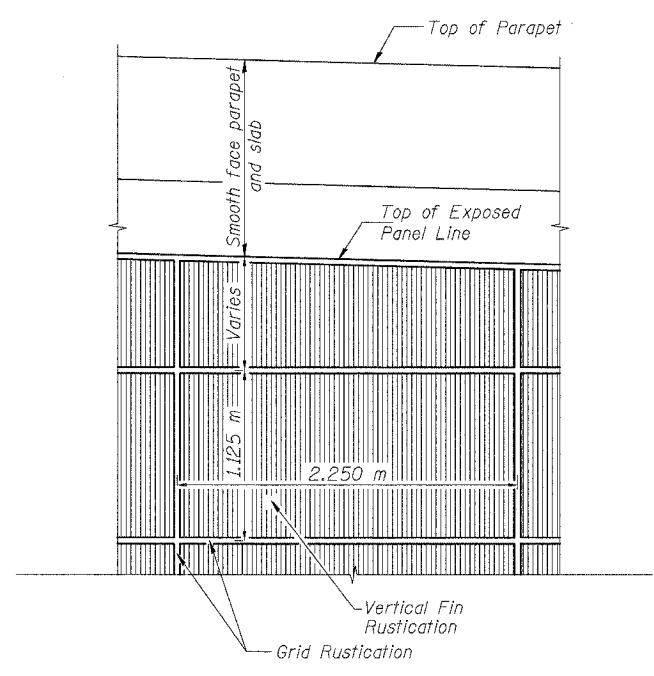


ELEVATION DETAIL

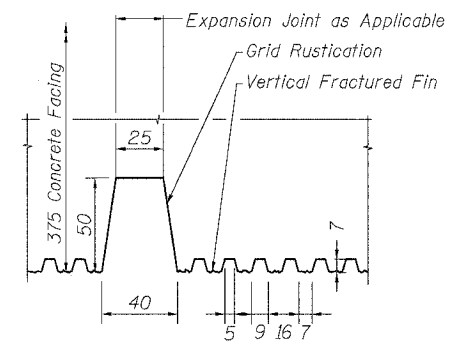

GRID AND FIN RUSTICATION DETAIL

*Dimensions subject to minor variations within the group of approved formliners.

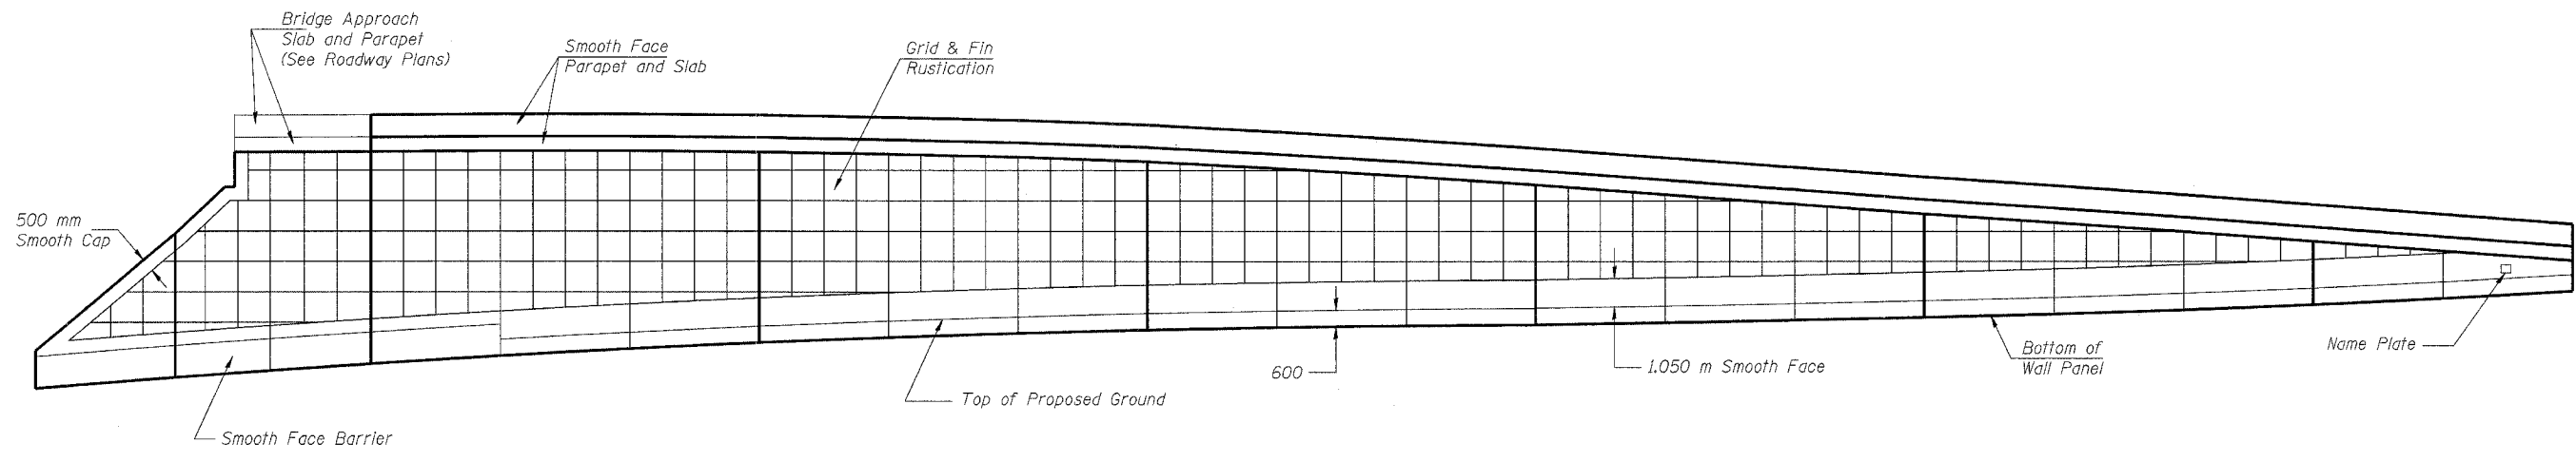

ELEVATION (Looking East)

BILL OF MATERIAL

Item	Unit	Quantity
Form Liner Grid and Fin Surface	m ²	585.3

LIN ENGINEERING, LTD.
 20 W. Chestnut
 Channah, Illinois 62629
 (217) 453-4858
 FAX (217) 453-4706
 Designed By: MTH Checked By: KRS Drawn By: JMD
 Date: 09/02 File: r20414-500908512.dgn

REVISIONS
NAME

ILLINOIS DEPARTMENT OF TRANSPORTATION
RUSTICATION DETAILS
 RETAINING WALL 81
 F.A.I. RTE. 74 (I-74)
 SECTION 90-11HB-5
 TAZEWELL COUNTY
 RAMP J-3 STATION 10+037 TO 10+213
 S.N. 090-8512