




ROUTE NO.	SECTION	COUNTY	SHEET	SHEET NO.
FAI 74	*	TAZEWELL	1366 634	20 SHEETS
FED. ROAD DIST. NO. 7		ILL. PROJ.	FED. AID PROJECT	
*90-11HB-5				

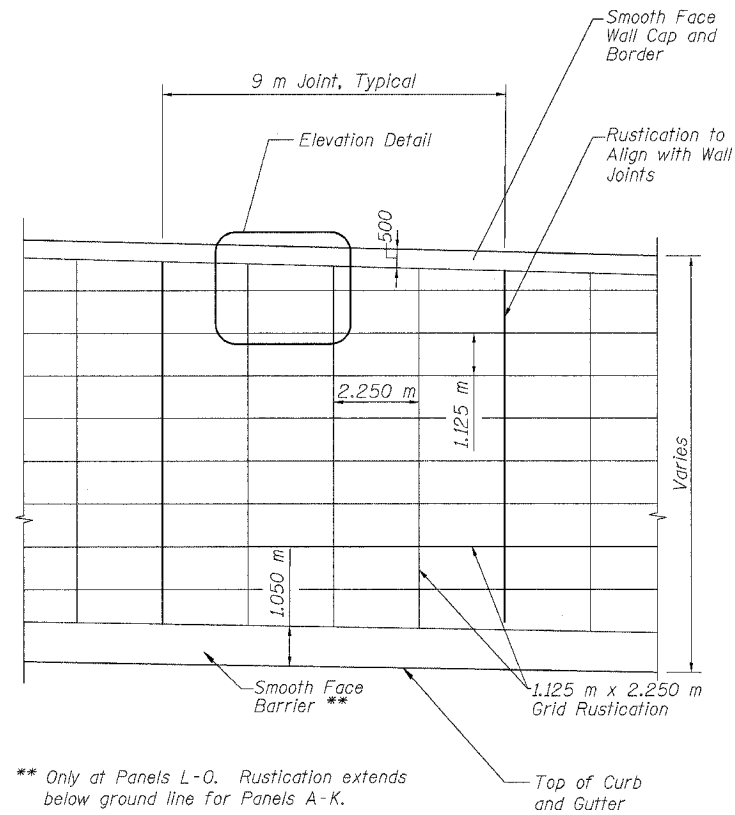

TYPICAL ELEVATION

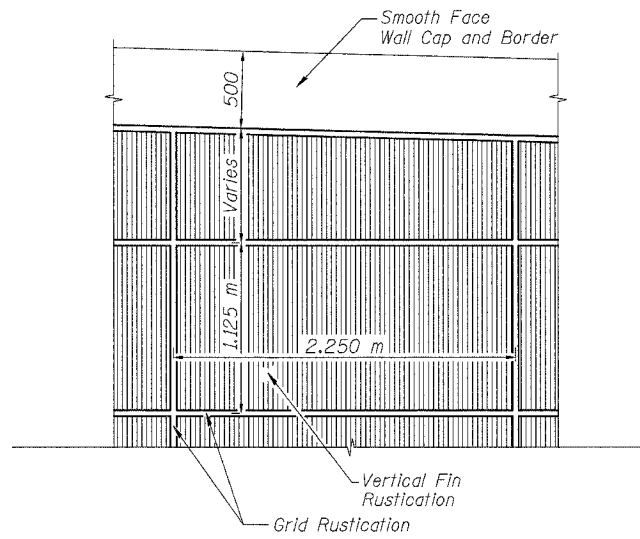


ELEVATION DETAIL

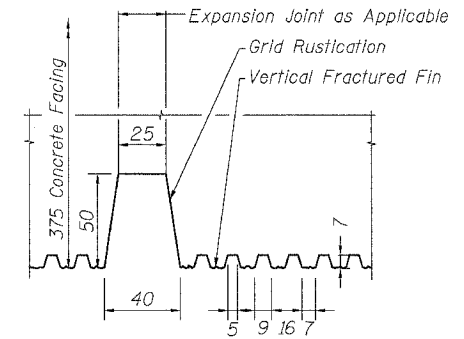

*Dimensions subject to minor variations within the group of approved formliners.

GRID AND FIN RUSTICATION DETAIL

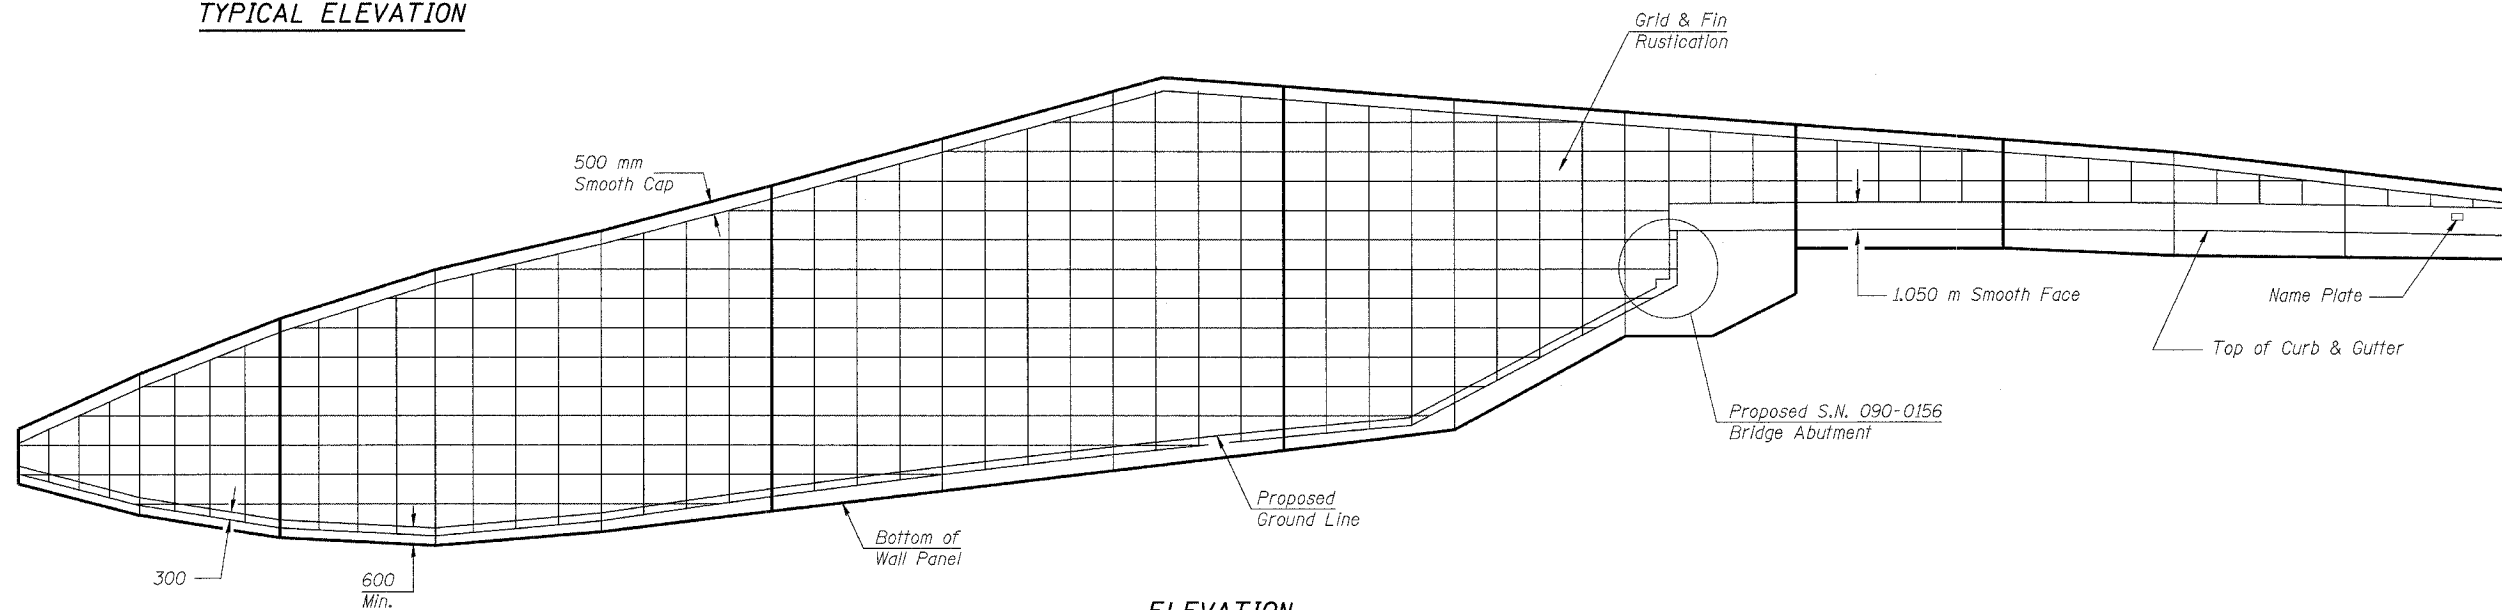

ELEVATION
(Looking East)

BILL OF MATERIAL

Item	Unit	Quantity
Form Liner Grid and Fin Surface	m ²	907.0

LIN ENGINEERING, LTD.

20 W. Chestnut
Chicago, Illinois 60629
Tel: 312-463-4100
Fax: 312-463-4100
Designed By: MTH Checked By: KRK Drawn By: JMD
Date: 08/02 File: 190412-560908513.dwg

REVISIONS
NAME

ILLINOIS DEPARTMENT OF TRANSPORTATION
RUSTICATION DETAILS
 RETAINING WALL 82
 F.A.I. RTE. 74 (I-74)
 SECTION 90-11HB-5
 TAZEWELL COUNTY
 RAMP K-2 STATION 10+378 TO 10+507
 STRUCTURE NUMBER 090-8513