


URS URS CORPORATION ST. LOUIS, MO	F.A.I. RTE.	SECTION	COUNTY	TOTAL SHEETS	SHEET NO.
	74	(90-10R-29003,4,11+10R-1)	TAZEWELL	1366	701
	STA.		TO STA.		
	FED. ROAD DIST. NO.		ILLINOIS FED. AID PROJECT		

DATE	BY
DATE	BY
DATE	BY

DATE	BY
DATE	BY
DATE	BY

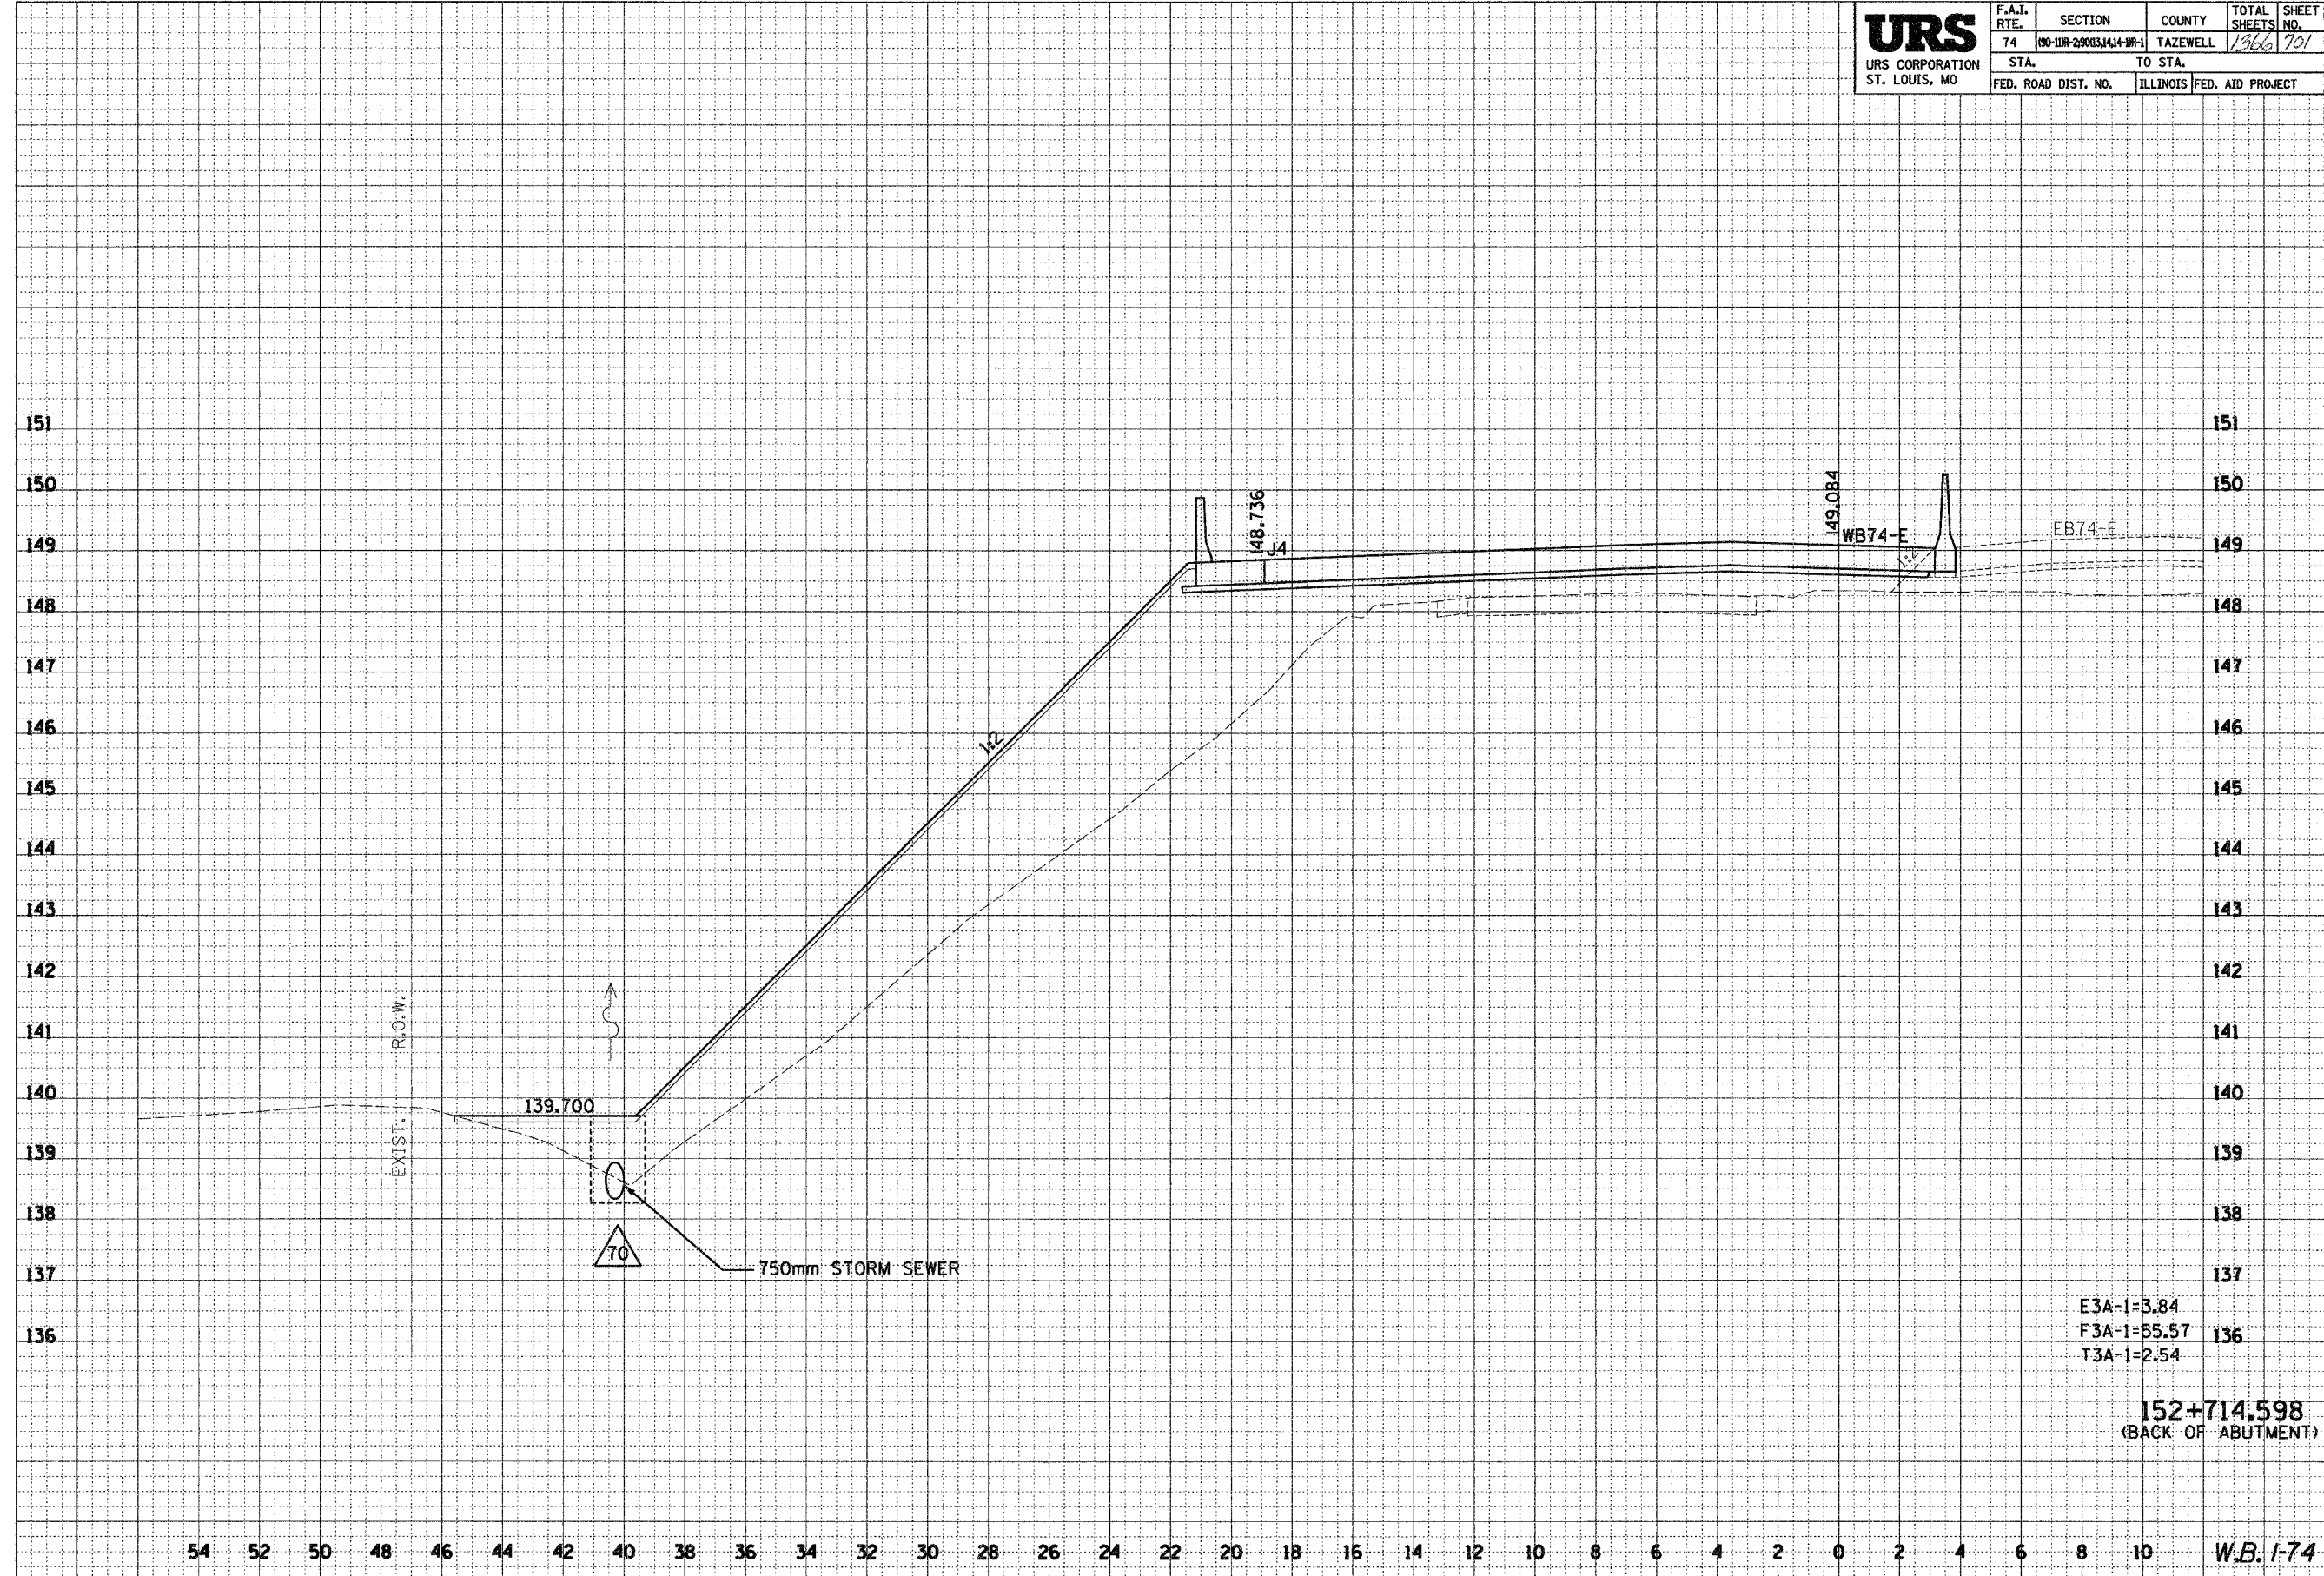

E3A-1=3.84
F3A-1=55.57
T3A-1=2.54

152+714.598
(BACK OF ABUTMENT)