

\\pds02\proj\131103-5940.dgn 12/19/2004 2:22:16 PM


54 52 50 48 46 44 42 40 38 36 34 32 30 28 26 24 22 20 18 16 14 12 10 8 6 4 2 0 2 4 6 8 10

69201

<b>URS</b> URS CORPORATION ST. LOUIS, MO	F.A.I. RTE.	SECTION	COUNTY	TOTAL SHEETS	SHEET NO.
	74	190-11R-28003.141-1R-1	TAZEWELL	1366	705
	STA.	TO STA.			
FED. ROAD DIST. NO.		ILLINOIS	FED. AID PROJECT		

FINAL SURVEY	SURVEYED	DATE
NO. BOOK	PLOTTED	
DATE	AREAS	
NO.	CHECKED	

ORIGINAL SURVEY	SURVEYED	DATE
NO. BOOK	PLOTTED	
DATE	AREAS	
NO.	CHECKED	

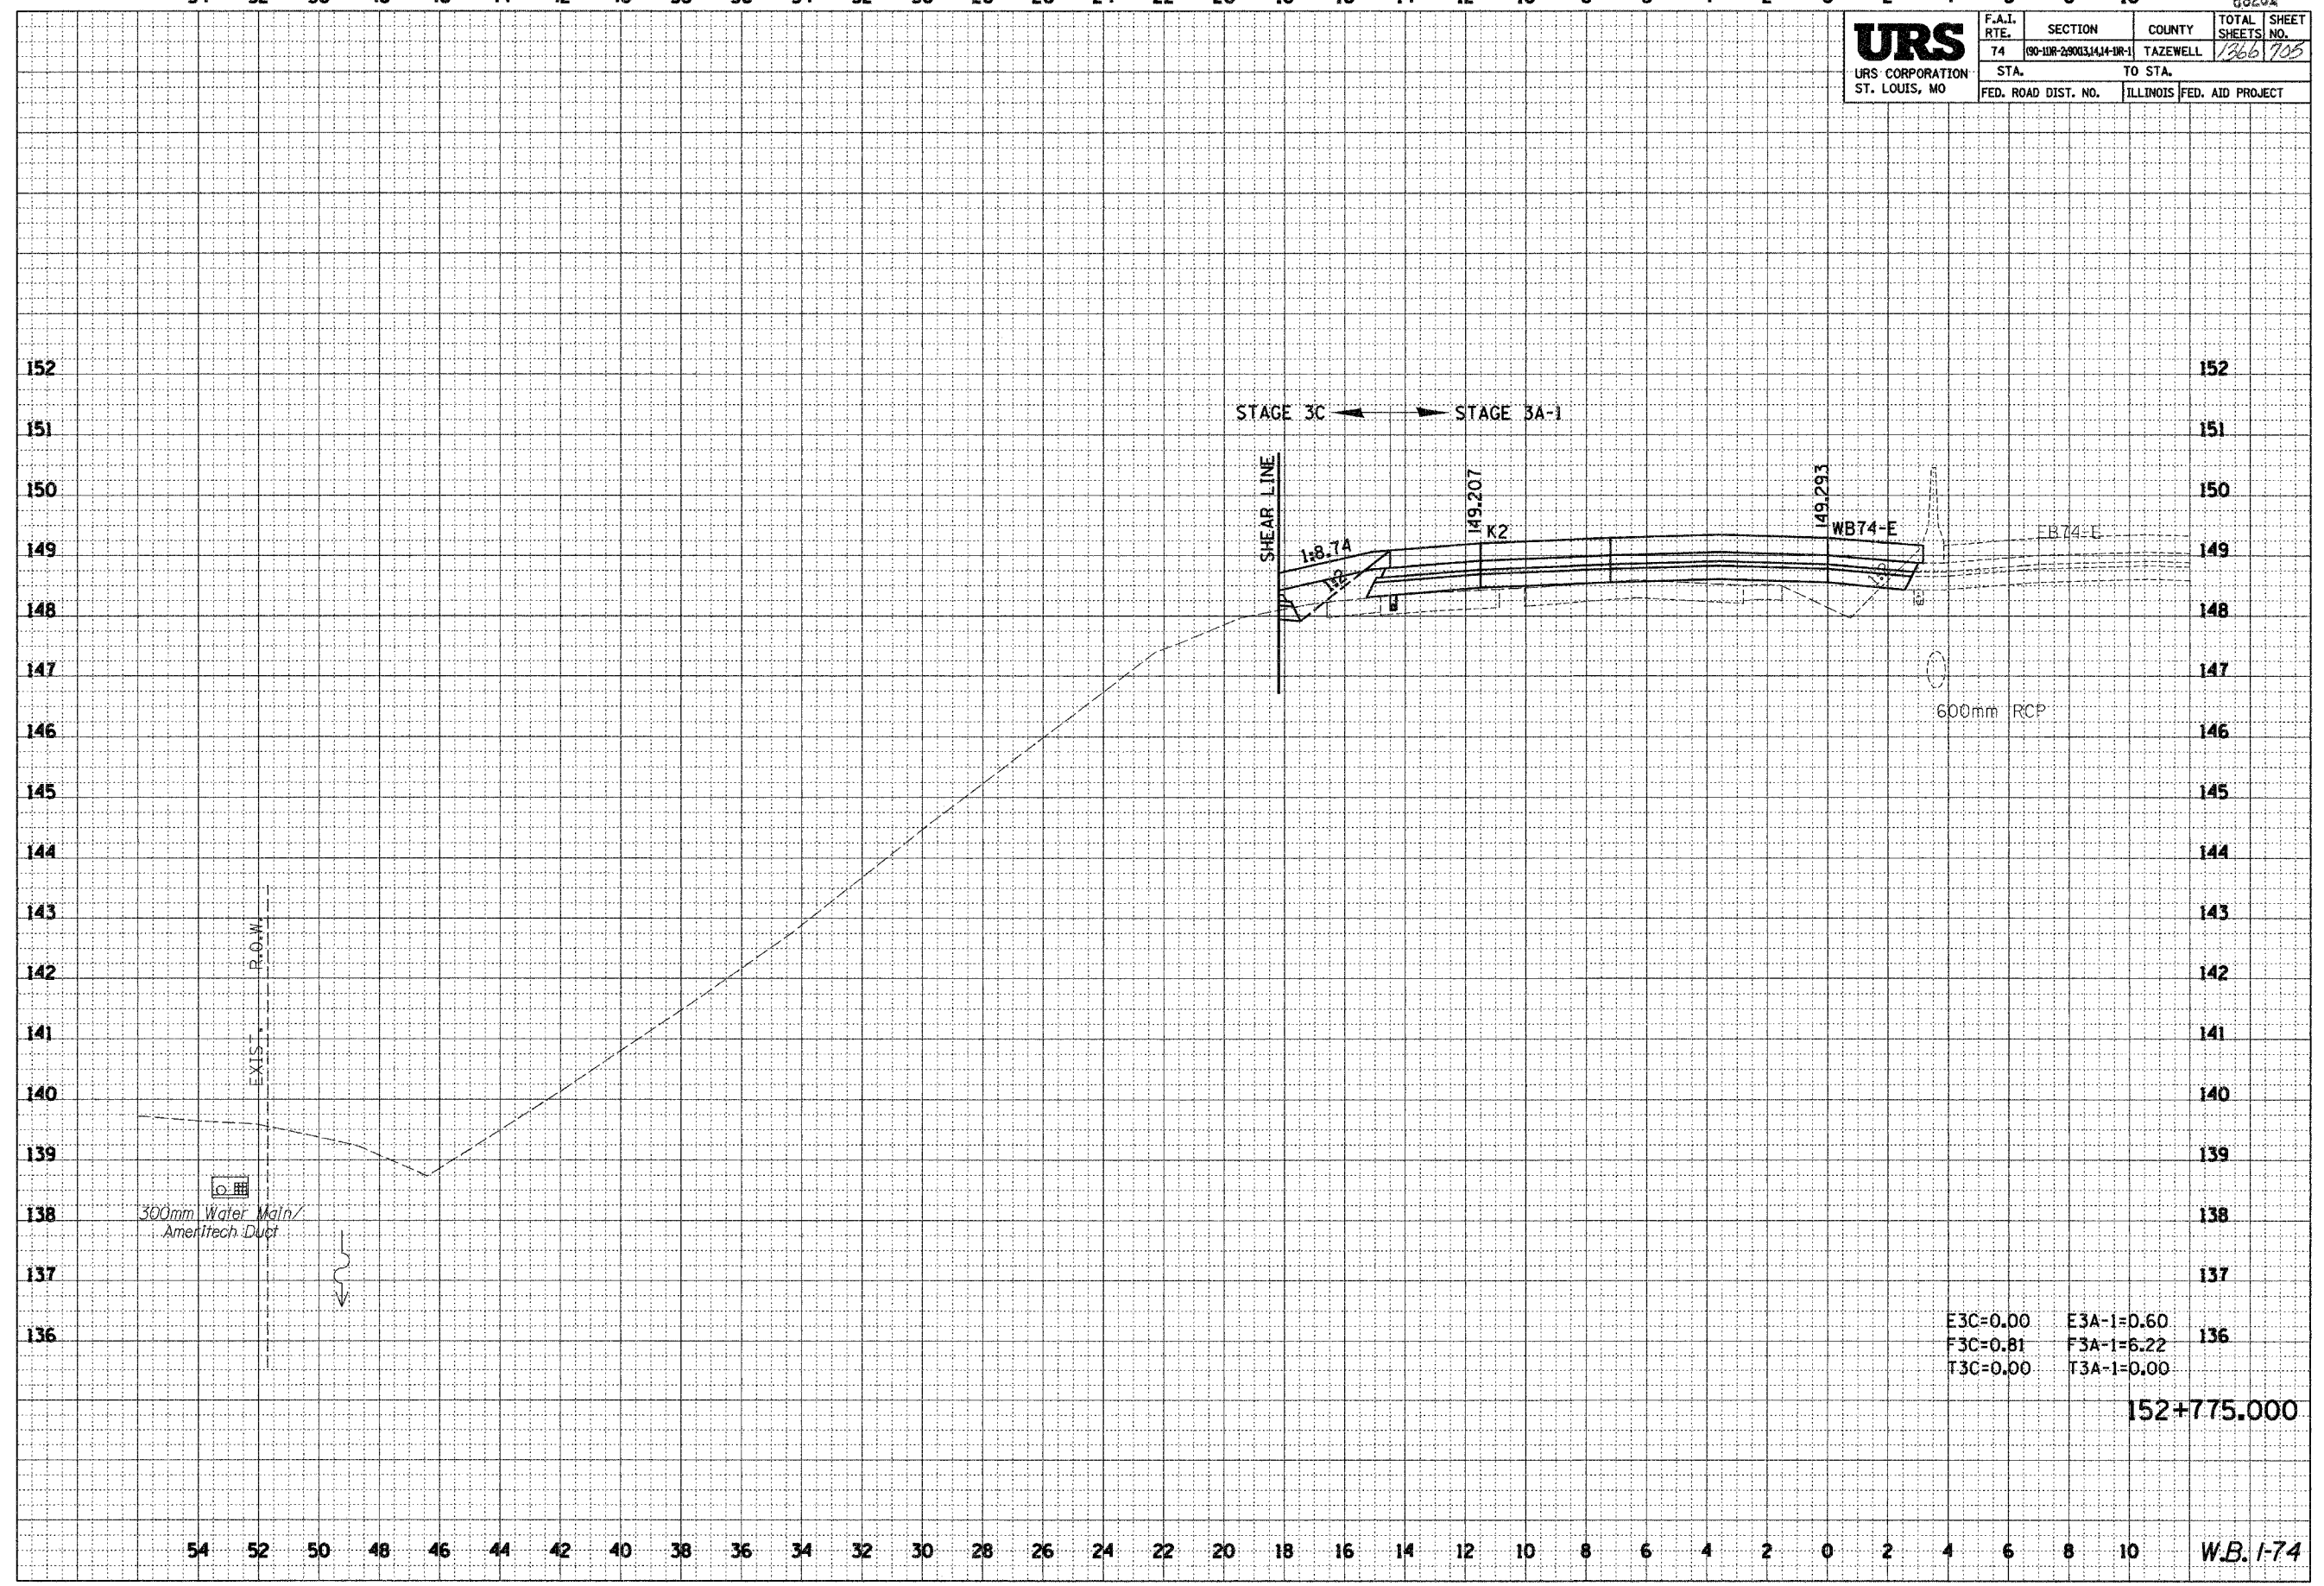

E3C=0.00	E3A-1=0.60
F3C=0.81	F3A-1=6.22
T3C=0.00	T3A-1=0.00

152+775.000

54 52 50 48 46 44 42 40 38 36 34 32 30 28 26 24 22 20 18 16 14 12 10 8 6 4 2 0 2 4 6 8 10

W.B. 1-74