


54 52 50 48 46 44 42 40 38 36 34 32 30 28 26 24 22 20 18 16 14 12 10 8 6 4 2 0 2 4 6 8 10 68201

| | | | | | |
|--|---------------------|------------------------|------------------|--------------|-----------|
| URS URS CORPORATION ST. LOUIS, MO | F.A.I. RTE. | SECTION | COUNTY | TOTAL SHEETS | SHEET NO. |
| | 74 | (90-10R-2)0013(14+1R-1 | TAZEWELL | 1366 | 726 |
| | STA. | TO STA. | | | |
| | FED. ROAD DIST. NO. | ILLINOIS | FED. AID PROJECT | | |

| | | |
|---------------|---------------|------|
| FINAL SURVEY | SURVEYED | DATE |
| NOTE BOOK NO. | PLOTTED | |
| | AREAS CHECKED | |

| | | |
|-----------------|---------------|------|
| ORIGINAL SURVEY | SURVEYED | DATE |
| NOTE BOOK NO. | PLOTTED | |
| | AREAS CHECKED | |

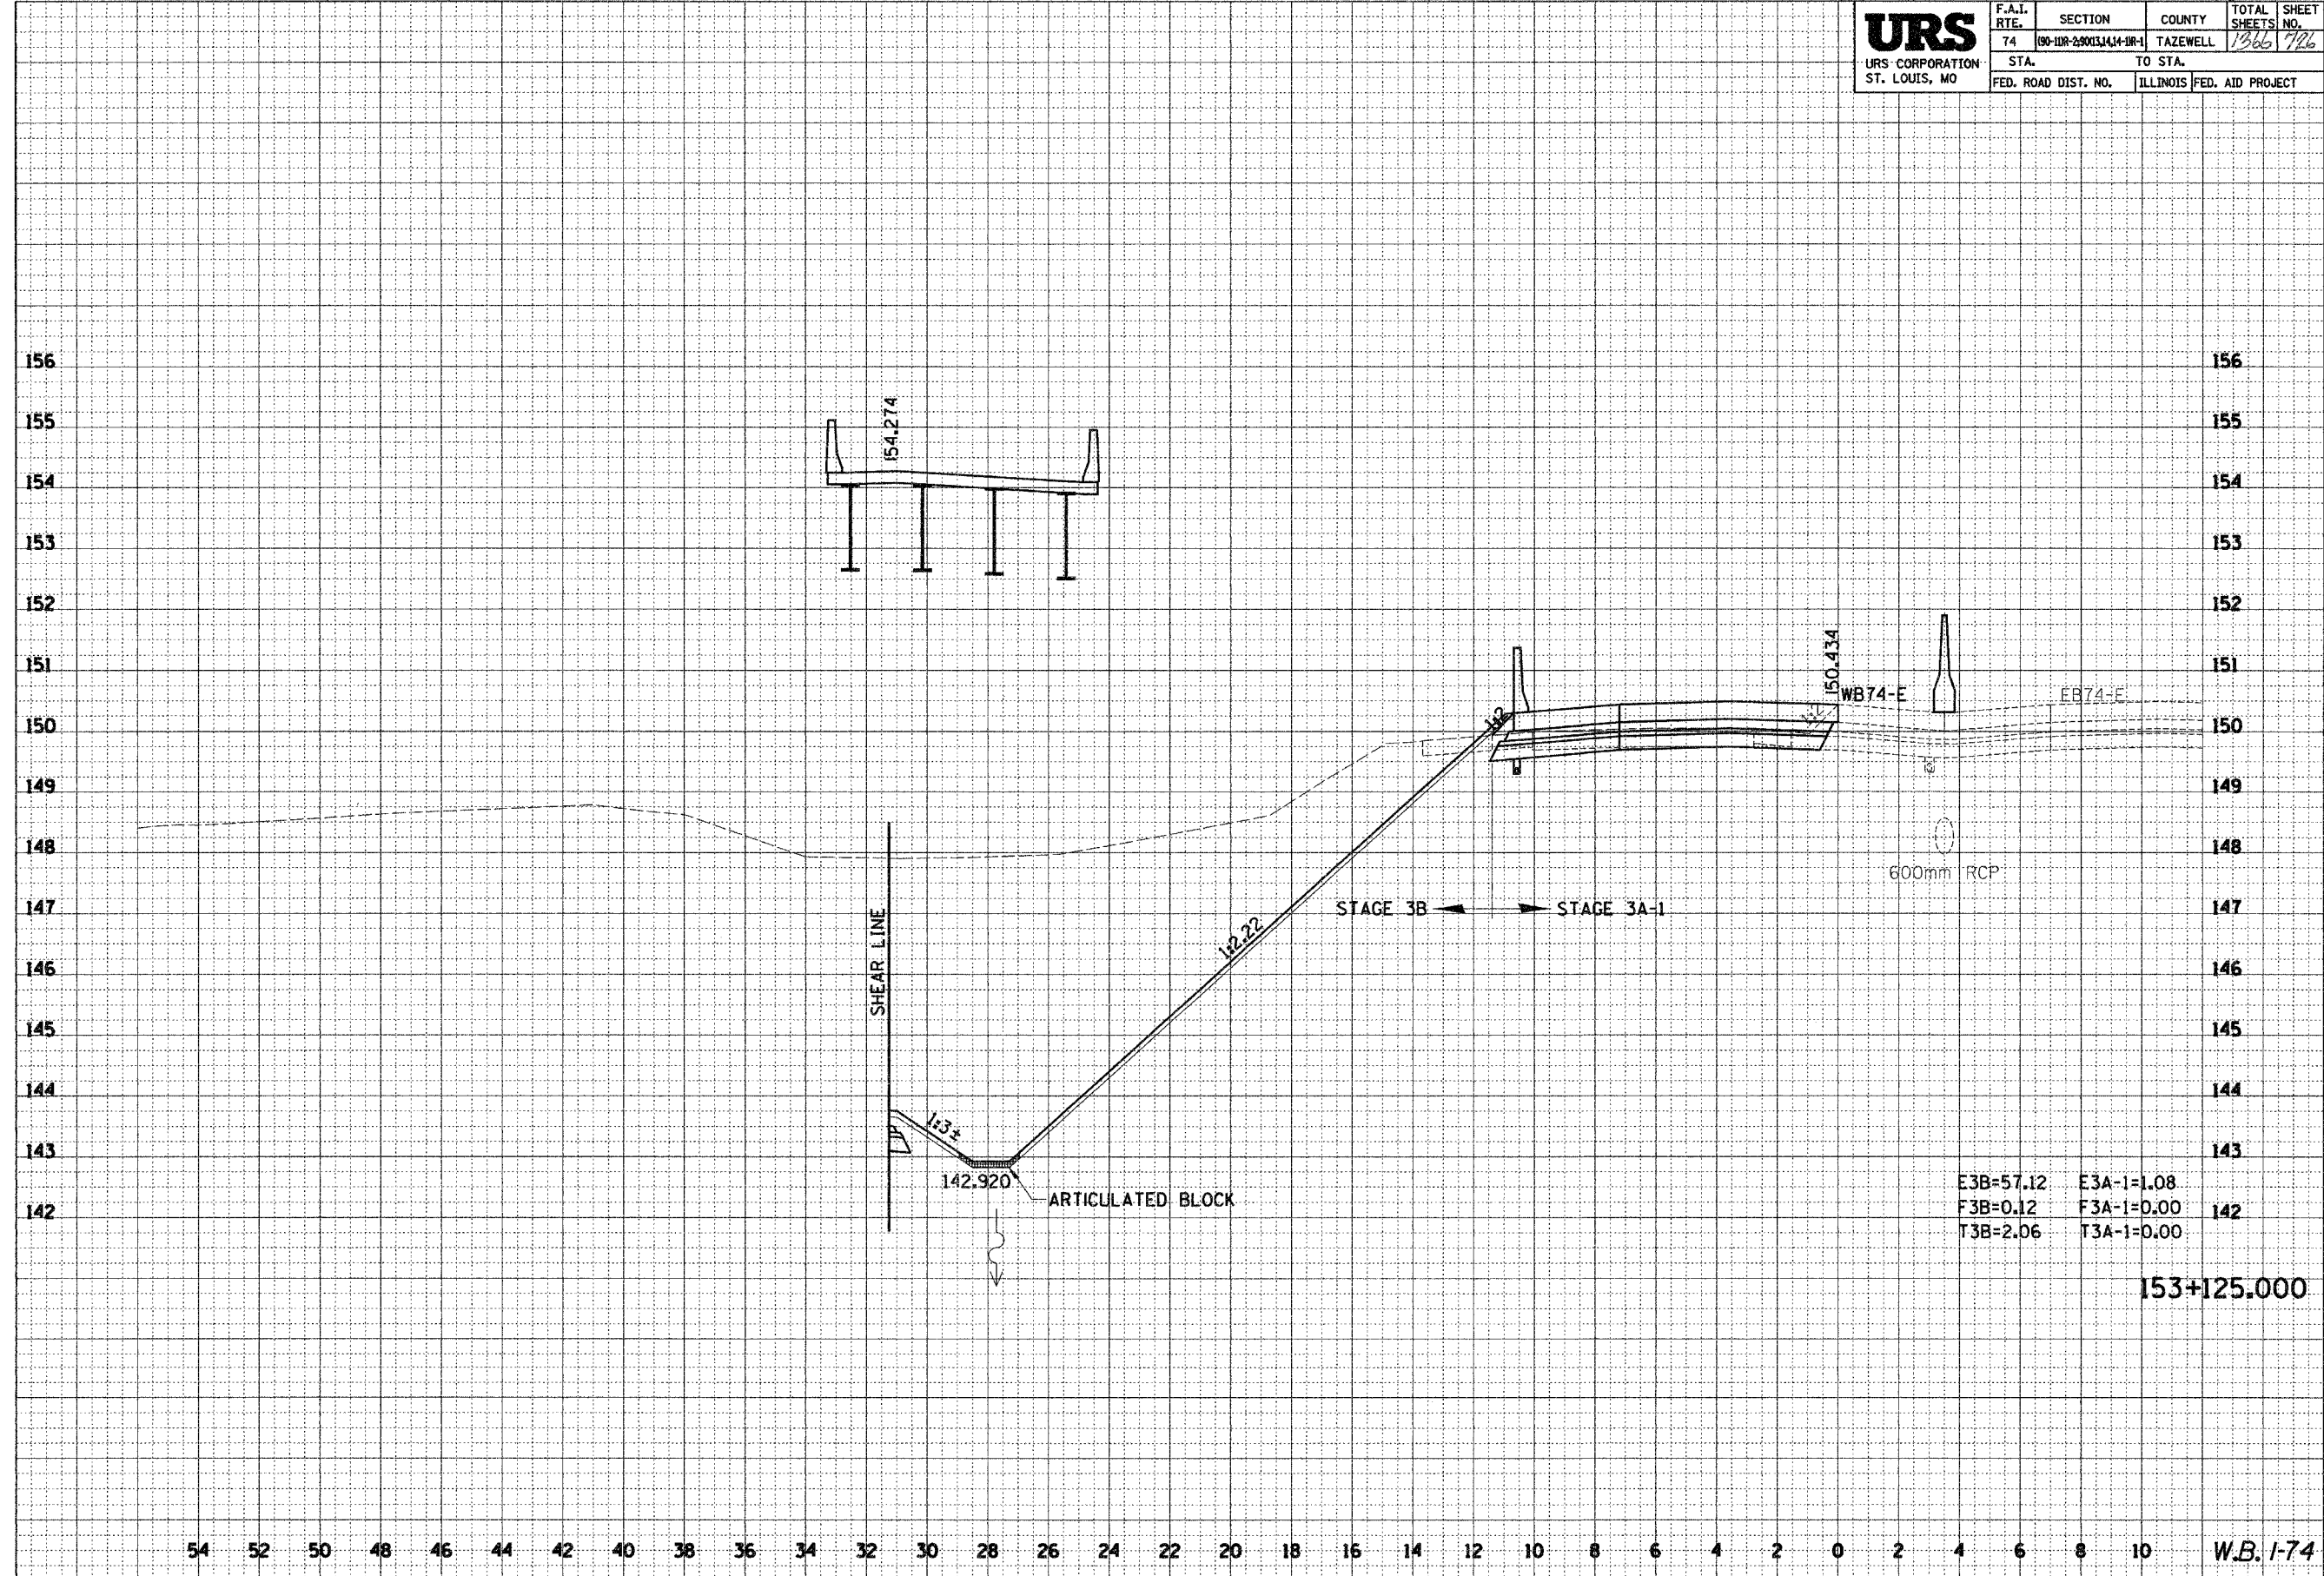

153+125.000

54 52 50 48 46 44 42 40 38 36 34 32 30 28 26 24 22 20 18 16 14 12 10 8 6 4 2 0 2 4 6 8 10 W.B. 1-74

C:\Users\p11102\Documents\12/19/2014 2:24:39 PM