


54 52 50 48 46 44 42 40 38 36 34 32 30 28 26 24 22 20 18 16 14 12 10 8 6 4 2 0 2 4 6 8 10

URS URS CORPORATION ST. LOUIS, MO	F.A.I. RTE.	SECTION	COUNTY	TOTAL SHEETS NO.	SHEET NO.
	74	00-11R-29033, 44-1R-1	TAZEWELL	1266	121
	STA.	TO STA.		FED. AID PROJECT	
	FED. ROAD DIST. NO.	ILLINOIS			

69201

BY	DATE
BY	DATE
BY	DATE
BY	DATE
BY	DATE

BY	DATE
BY	DATE
BY	DATE
BY	DATE
BY	DATE

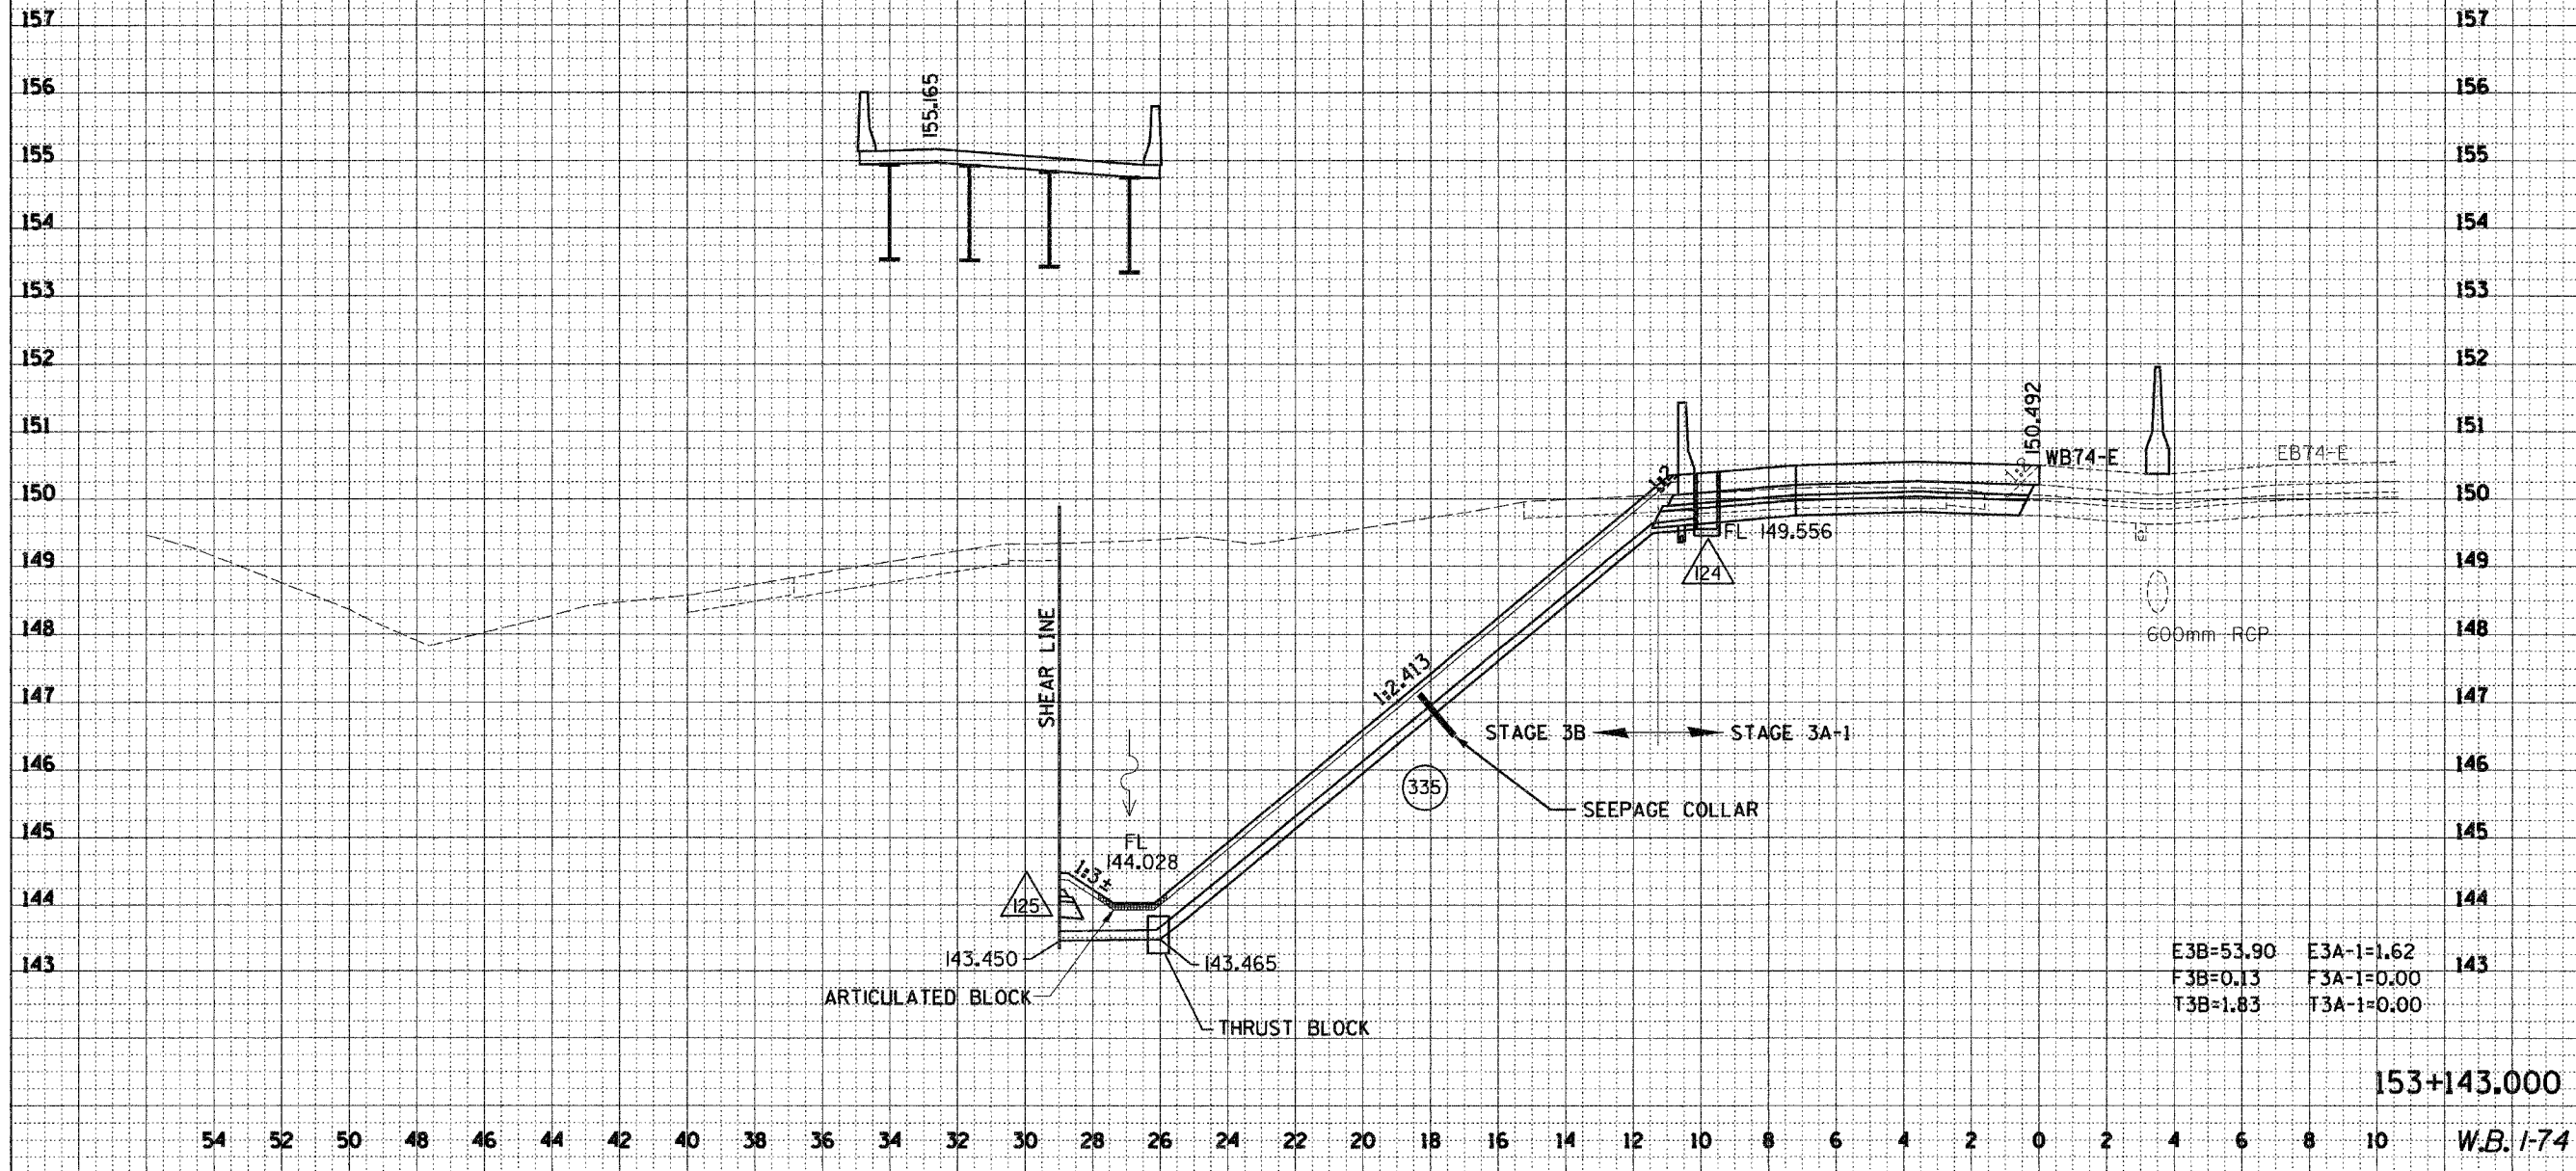

153+143.000

W.B. 1-74