


\\chase2\proj\131102-5640.dgn 12/19/2004 2:26:18 PM

54 52 50 48 46 44 42 40 38 36 34 32 30 28 26 24 22 20 18 16 14 12 10 8 6 4 2 0 2 4 6 8 10 69204

URS URS CORPORATION ST. LOUIS, MO	F.A.I. RTE.	SECTION	COUNTY	TOTAL SHEETS	SHEET NO.
	74	09-10R-29003J41+1R-1	TAZEWELL	1366	740
	STA.	TO STA.			
FED. ROAD DIST. NO.		ILLINOIS		FED. AID PROJECT	


DATE	
BY	
FINAL SURVEY	
APPROVED	
PLOTTED	
NOTE BOOK	
AREAS CHECKED	
NO.	

DATE	
BY	
ORIGINAL SURVEY	
APPROVED	
PLOTTED	
NOTE BOOK	
AREAS CHECKED	
NO.	

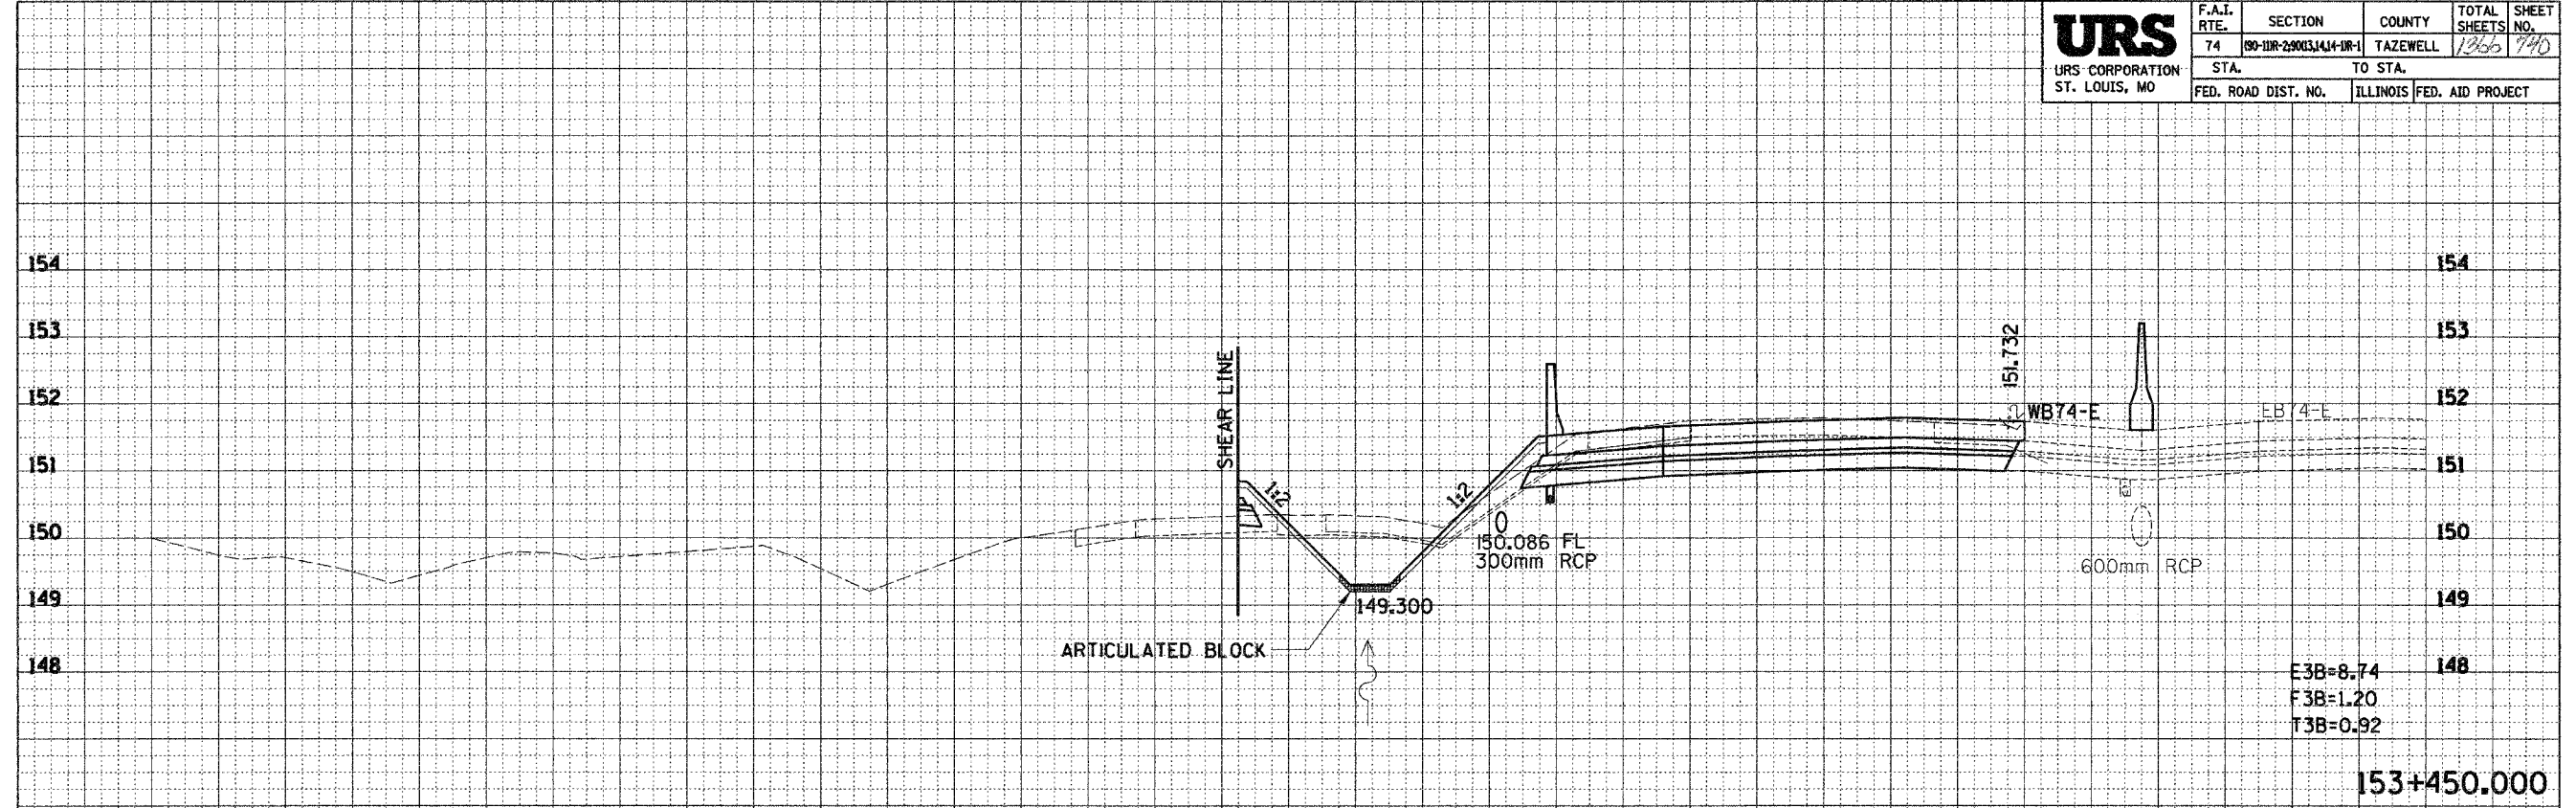

E3B=8.74
F3B=1.20
T3B=0.92

153+450.000

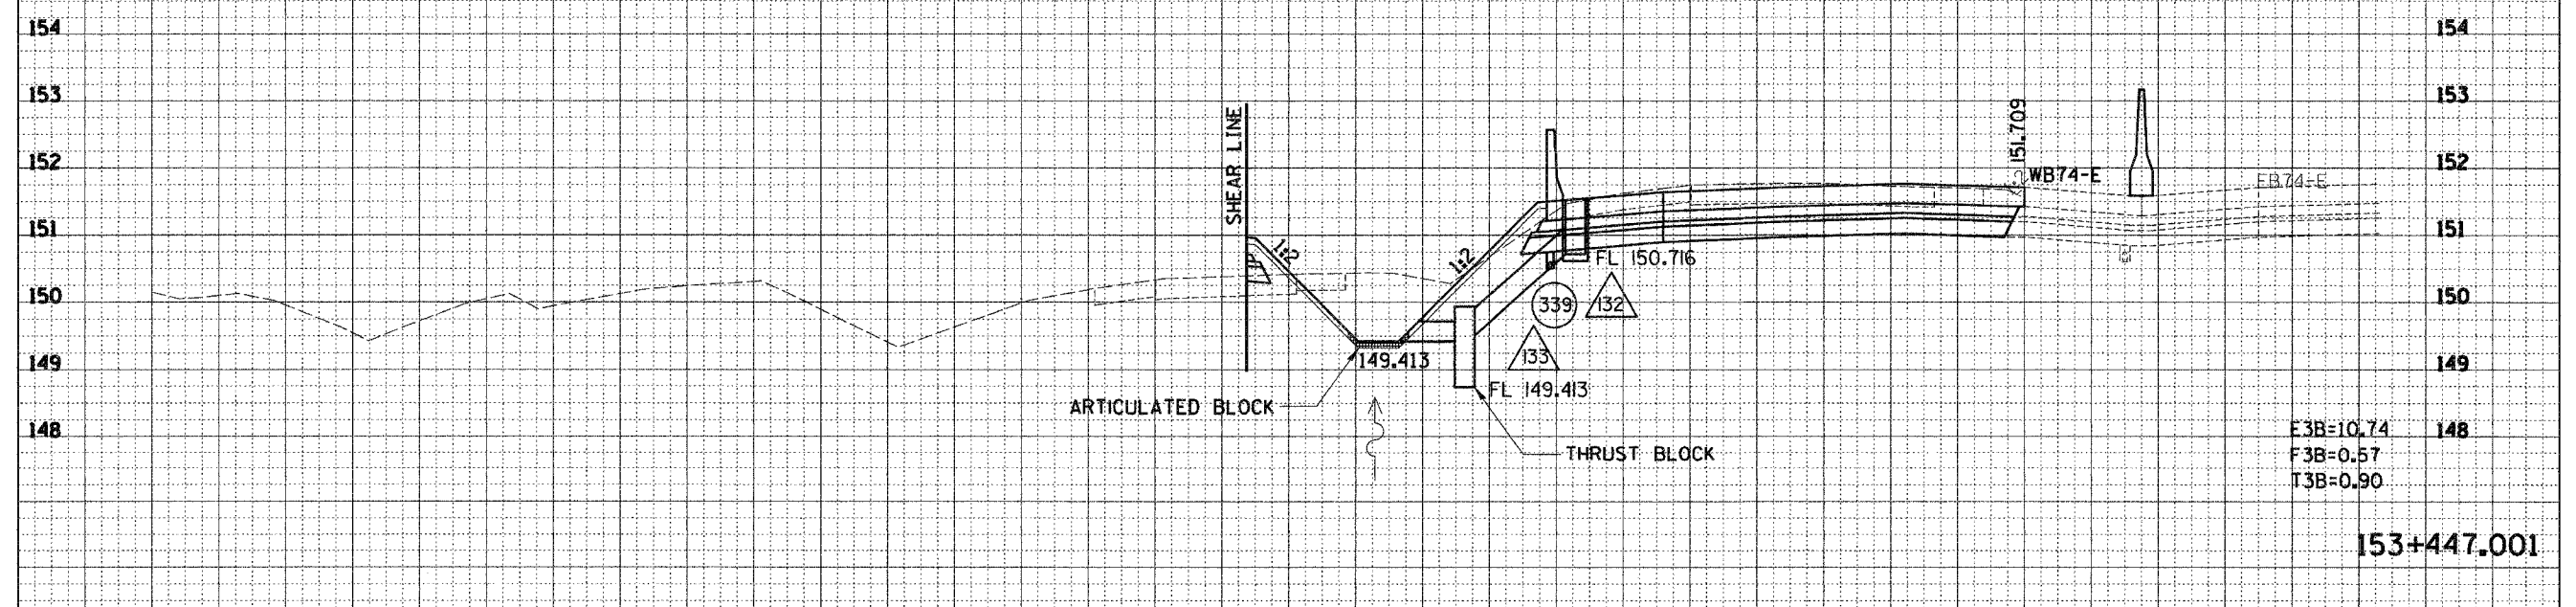

E3B=10.74
F3B=0.57
T3B=0.90

153+447.001

54 52 50 48 46 44 42 40 38 36 34 32 30 28 26 24 22 20 18 16 14 12 10 8 6 4 2 0 2 4 6 8 10 W.B. 1-74