


12/15/2003 12:11 PM

FINAL SURVEY	DATE
SURVEYED	BY
PLOTTED	
NOTE BOOK	
AREAS CHECKED	
NO.	

ORIGINAL SURVEY	DATE
SURVEYED	BY
PLOTTED	
NOTE BOOK	
AREAS CHECKED	
NO.	

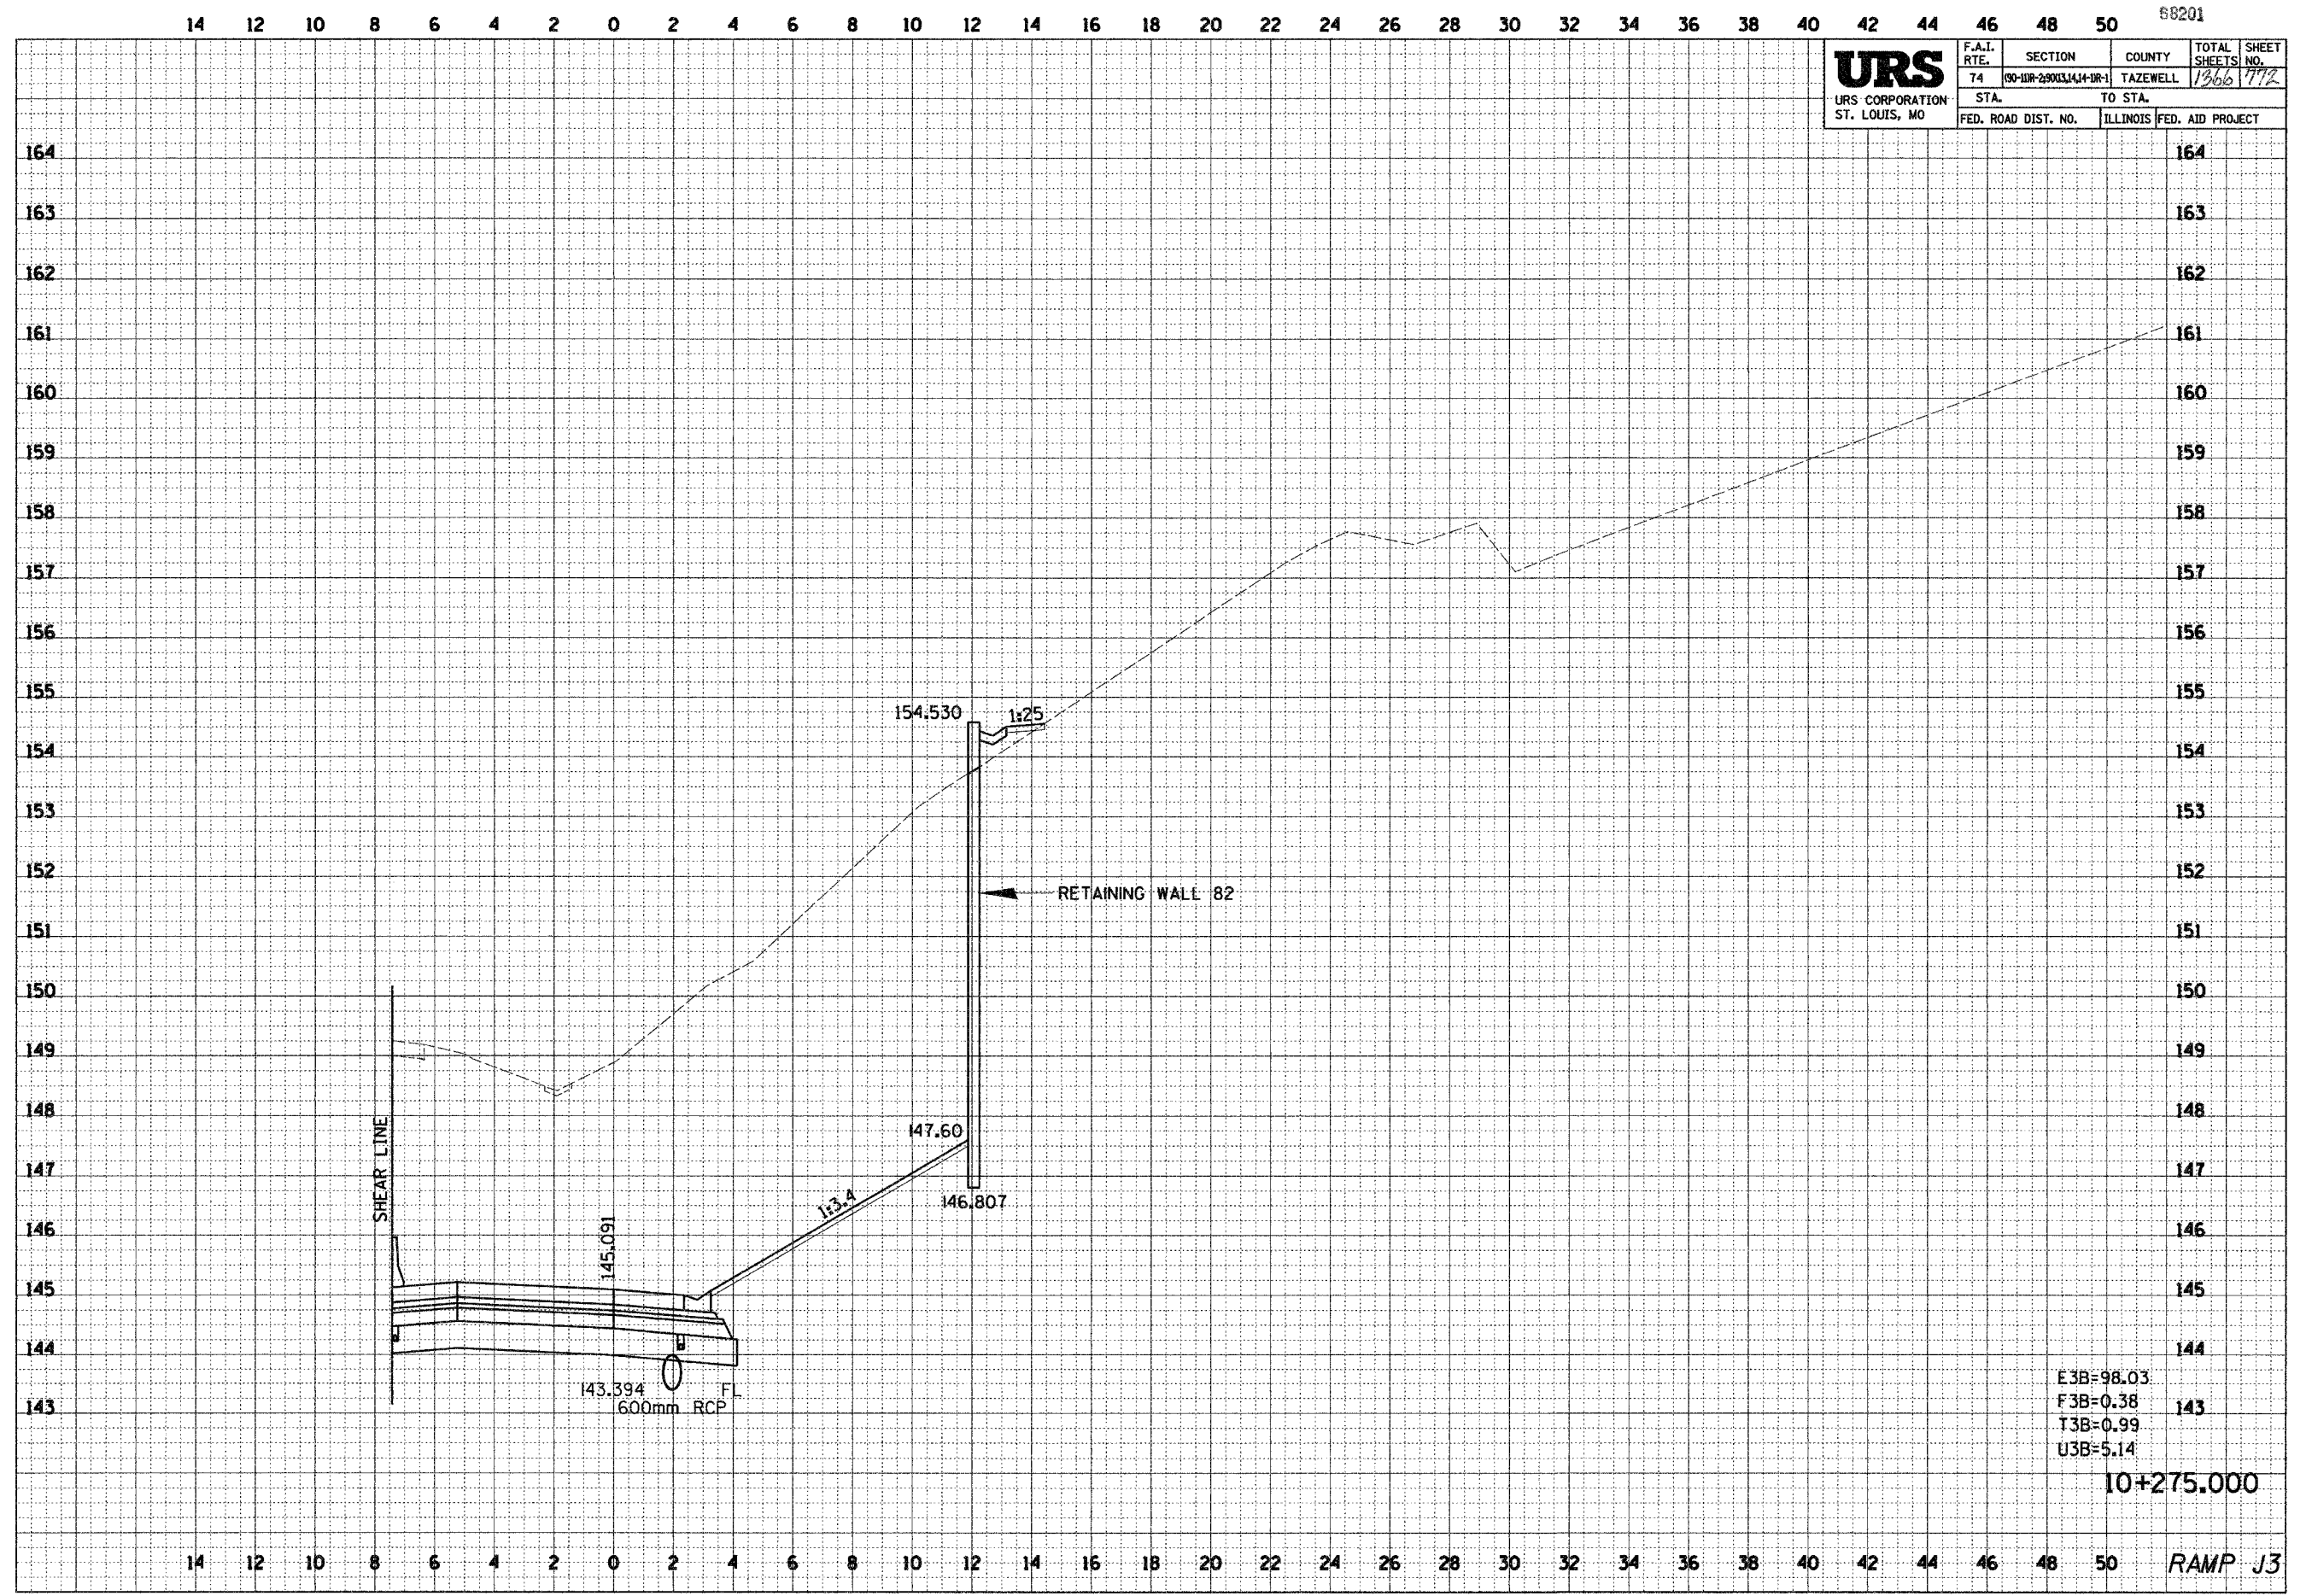

URS		F.A.I. SECTION	COUNTY	TOTAL SHEETS	SHEET NO.
URS CORPORATION		74	TAZEWELL	1366	772
ST. LOUIS, MO		STA.	TO STA.		
		FED. ROAD DIST. NO.	ILLINOIS	FED. AID PROJECT	

E3B=98.03
 F3B=0.38
 T3B=0.99
 U3B=5.14
 10+275.000

RAMP J3