

\\p01se2\p01\1431106-50-3.dgn 12/19/2004 12:27:17 PM


14 12 10 8 6 4 2 0 2 4 6 8 10 12 14 16 18 20 22 24 26 28 30 32 34 36 38 40 42 44 46 48 50

88201

URS URS CORPORATION ST. LOUIS, MO	F.A.I. RTE.	SECTION	COUNTY	TOTAL SHEETS	SHEET NO.
	74	190-11R-29003.141-1R-1	TAZEWELL	1366	773
STA.		TO STA.			
FED. ROAD DIST. NO.		ILLINOIS		FED. AID PROJECT	

FINAL SURVEY	BY	DATE
BLANKETED		
PLOTTED		
NOTE BOOK		
AREAS		
CHECKED		

ORIGINAL SURVEY	BY	DATE
BLANKETED		
PLOTTED		
NOTE BOOK		
AREAS		
CHECKED		

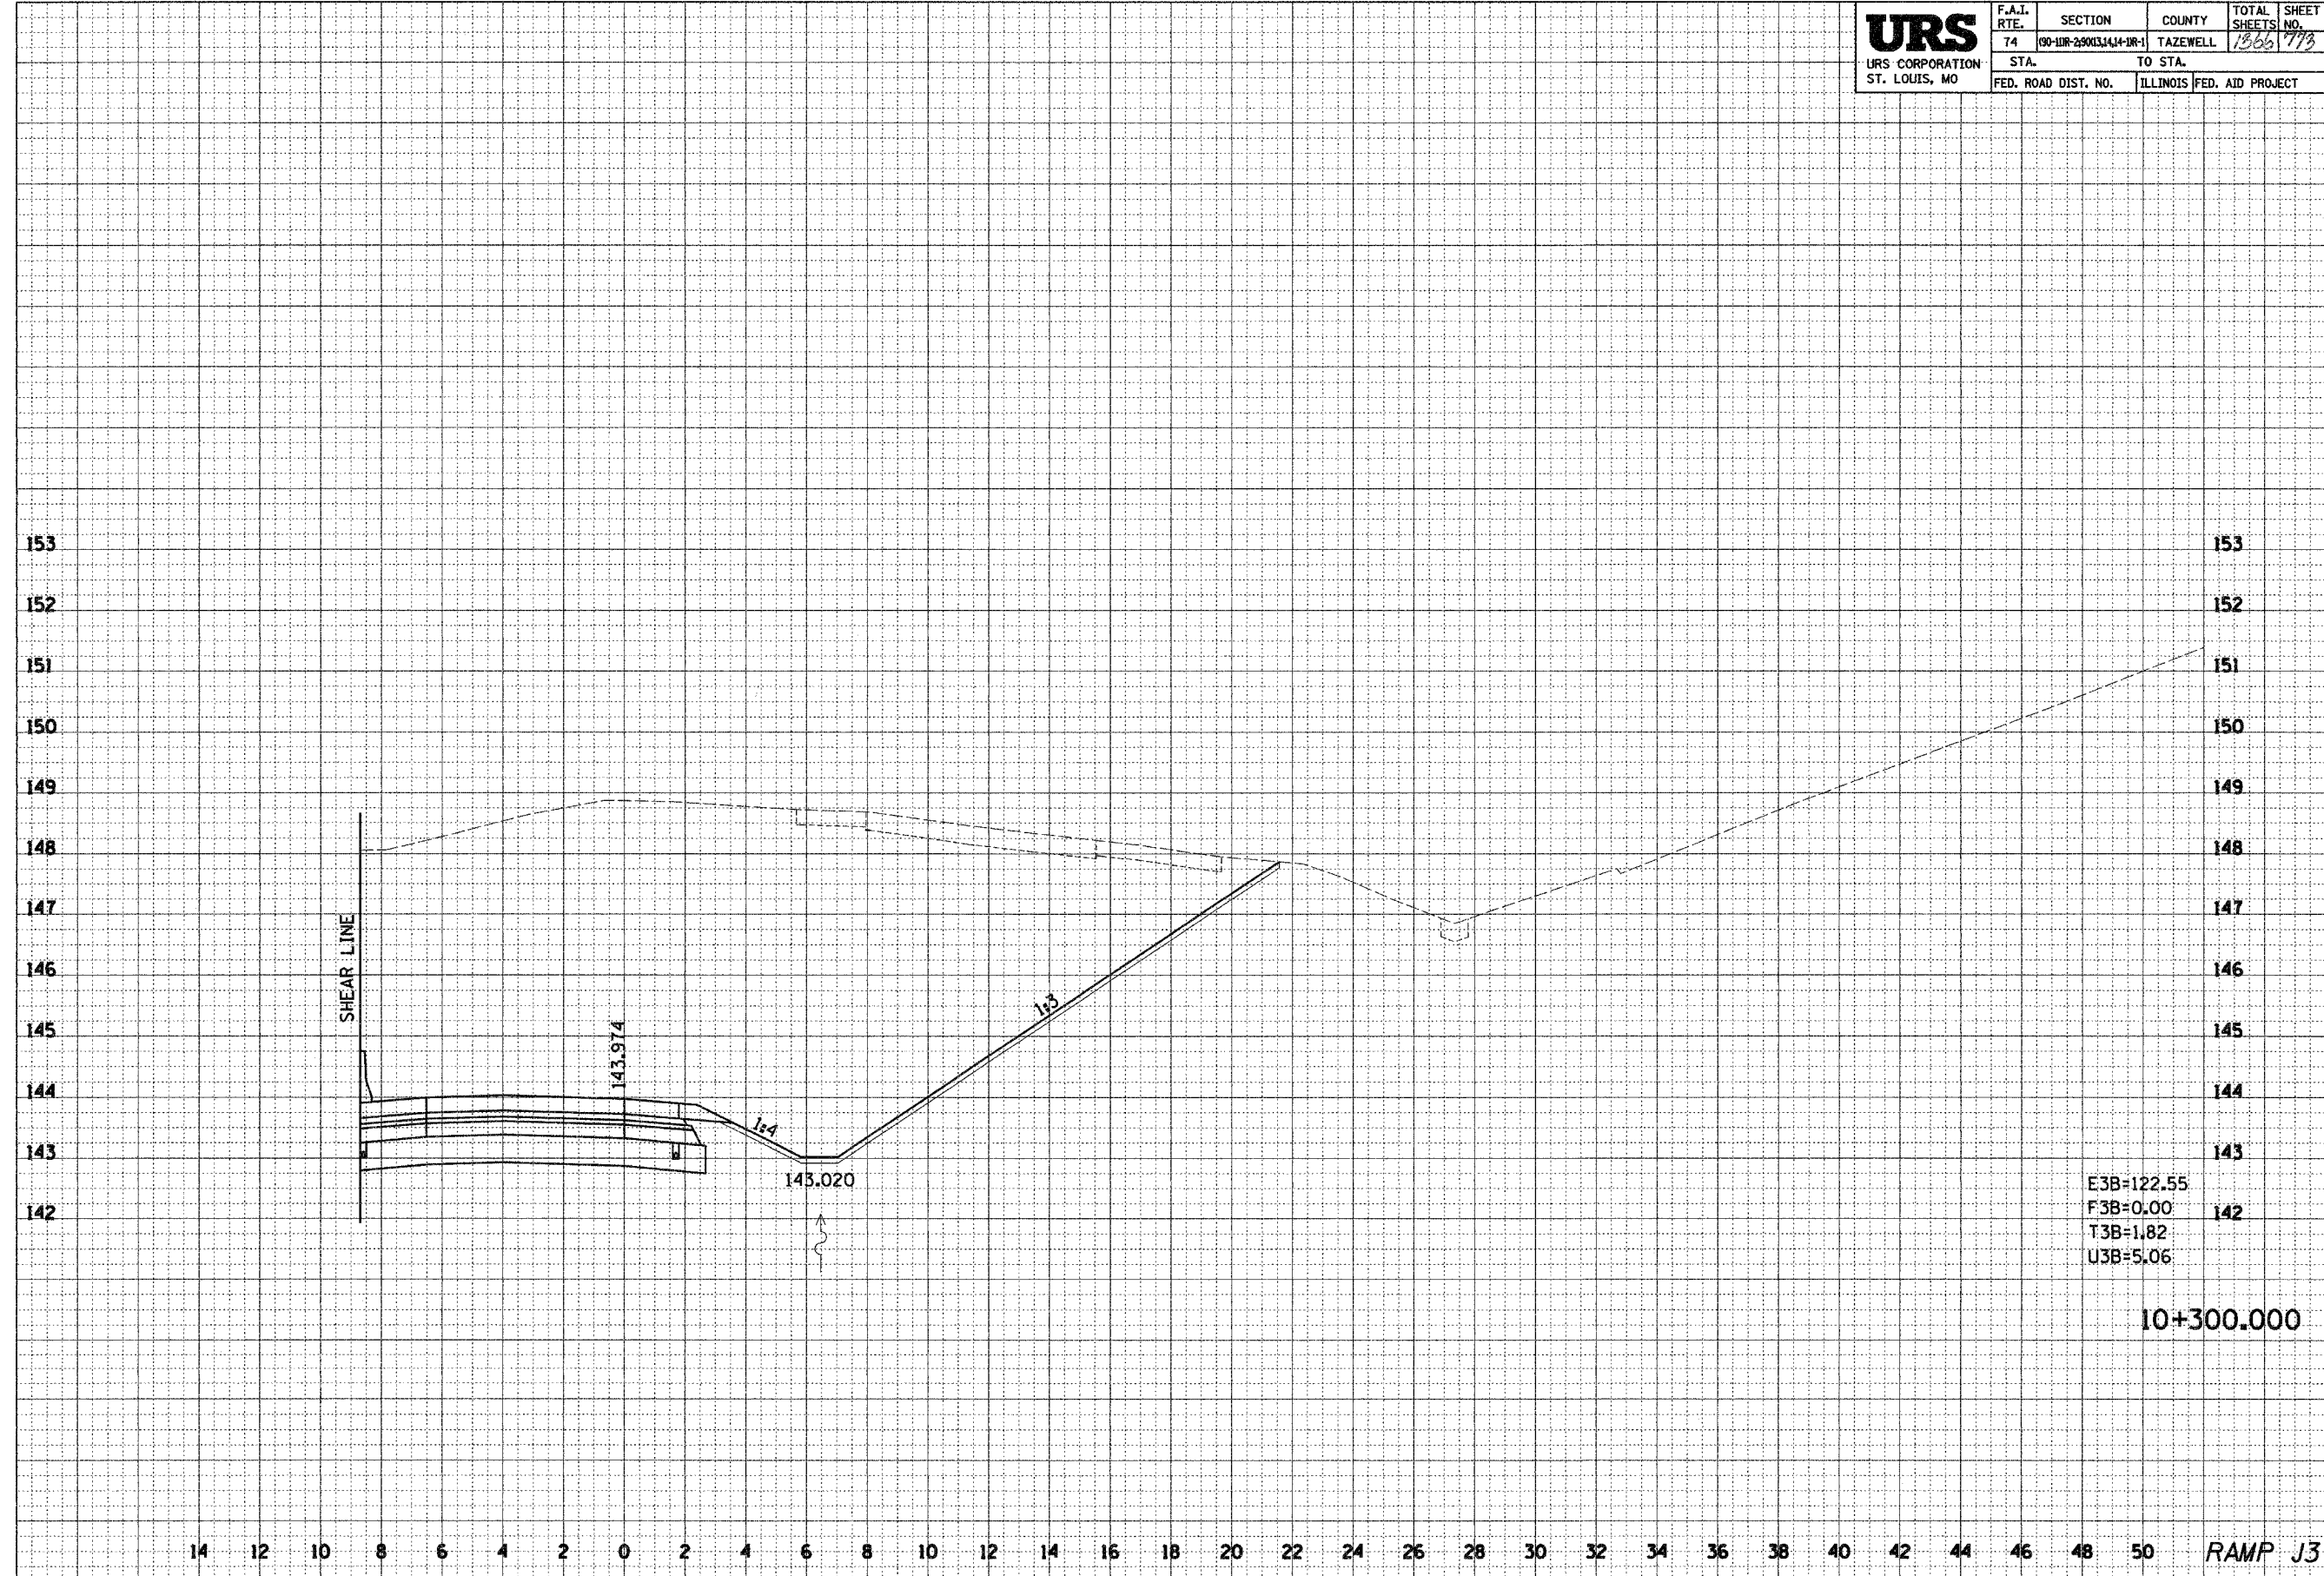

E3B=122.55
 F3B=0.00
 T3B=1.82
 U3B=5.06

10+300.000

14 12 10 8 6 4 2 0 2 4 6 8 10 12 14 16 18 20 22 24 26 28 30 32 34 36 38 40 42 44 46 48 50

RAMP J3