


...:\p0862\ref\107-5917.dgn 12/19/2014 12:44:06 PM


10 8 6 4 2 0 2 4 6 8 10 12 14 16 18 20 22 24 26 28 30 32 34 36 38 40 42 44 46 48 50 52 54 56

88201

<b>URS</b> URS CORPORATION ST. LOUIS, MO	F.A.I. RTE.	SECTION	COUNTY	TOTAL SHEETS	SHEET NO.
	74	(80-100-29003,144-18-1)	TAZEWELL	1366	777
	STA.	TO STA.			
FED. ROAD DIST. NO.	ILLINOIS	FED. AID PROJECT			

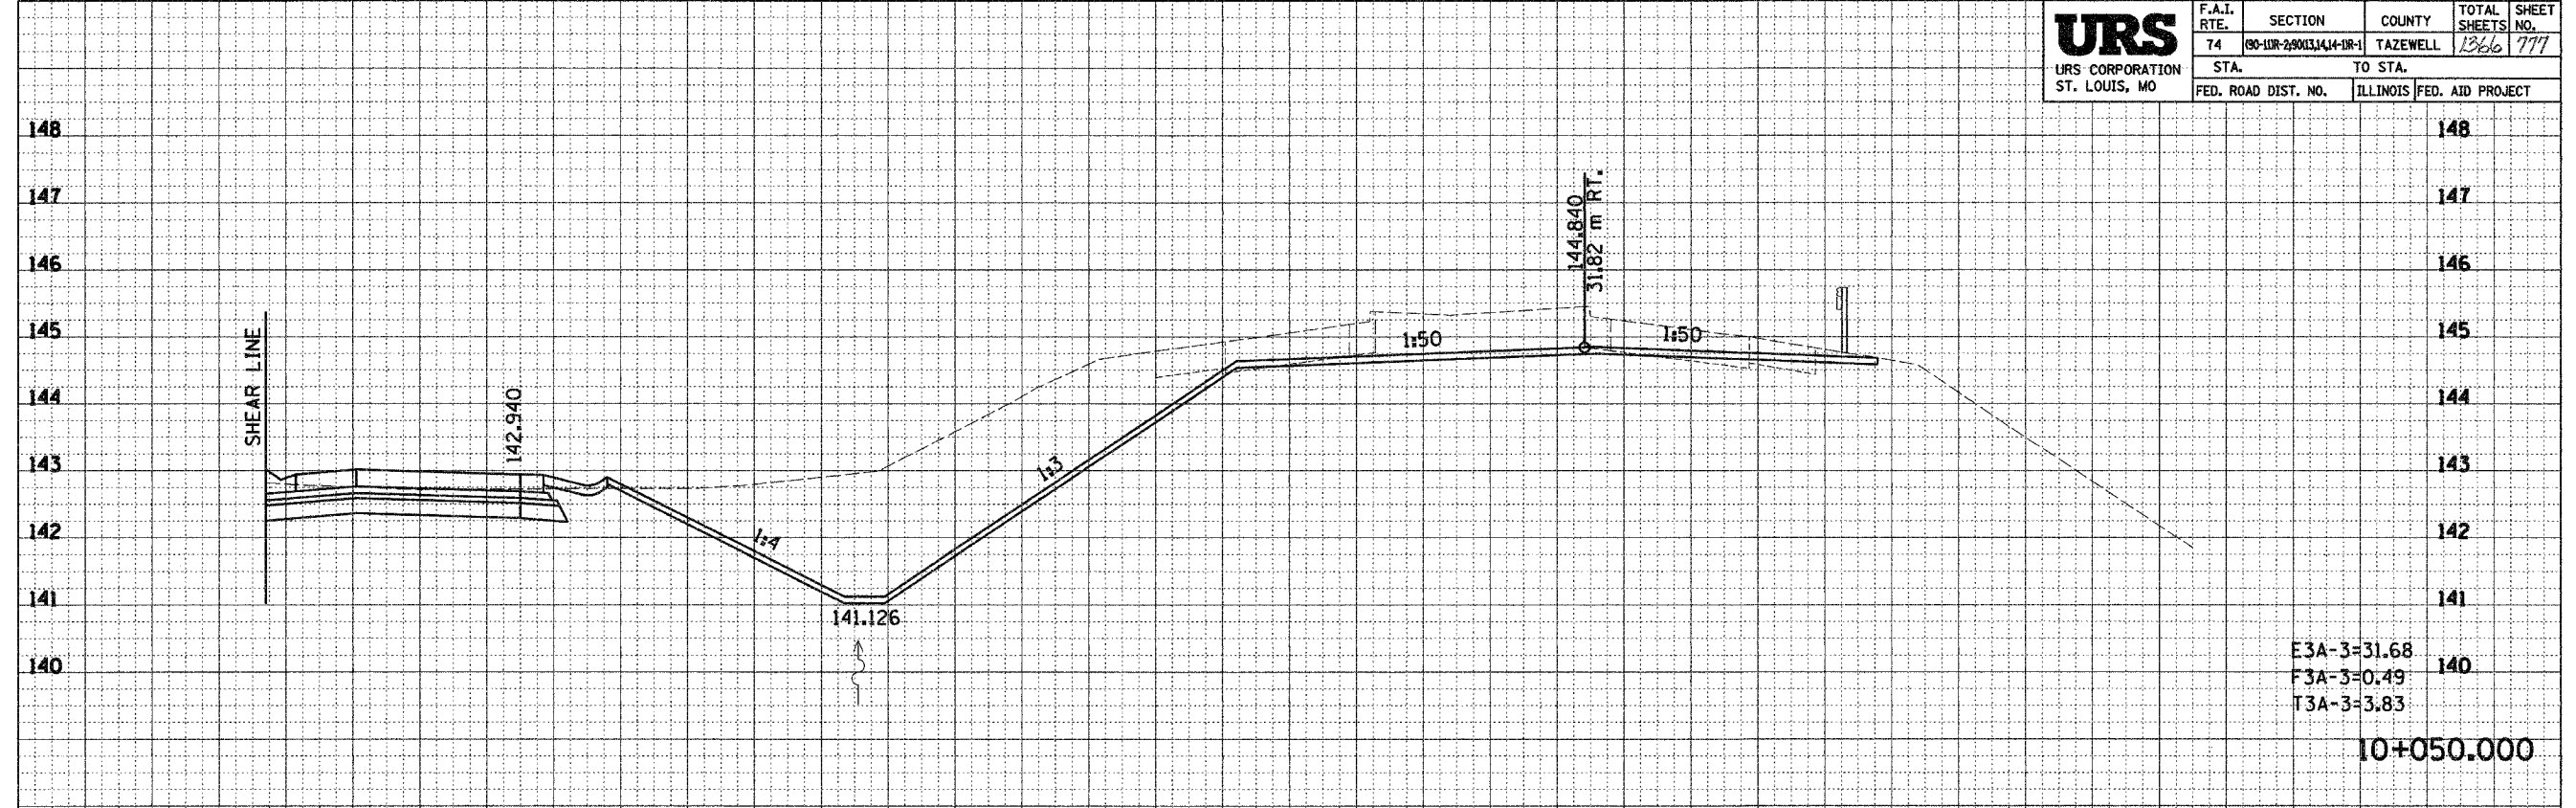

FINAL SURVEY	DATE
PLOTTED	
NOTE BOOK	
AREAS	
CHECKED	

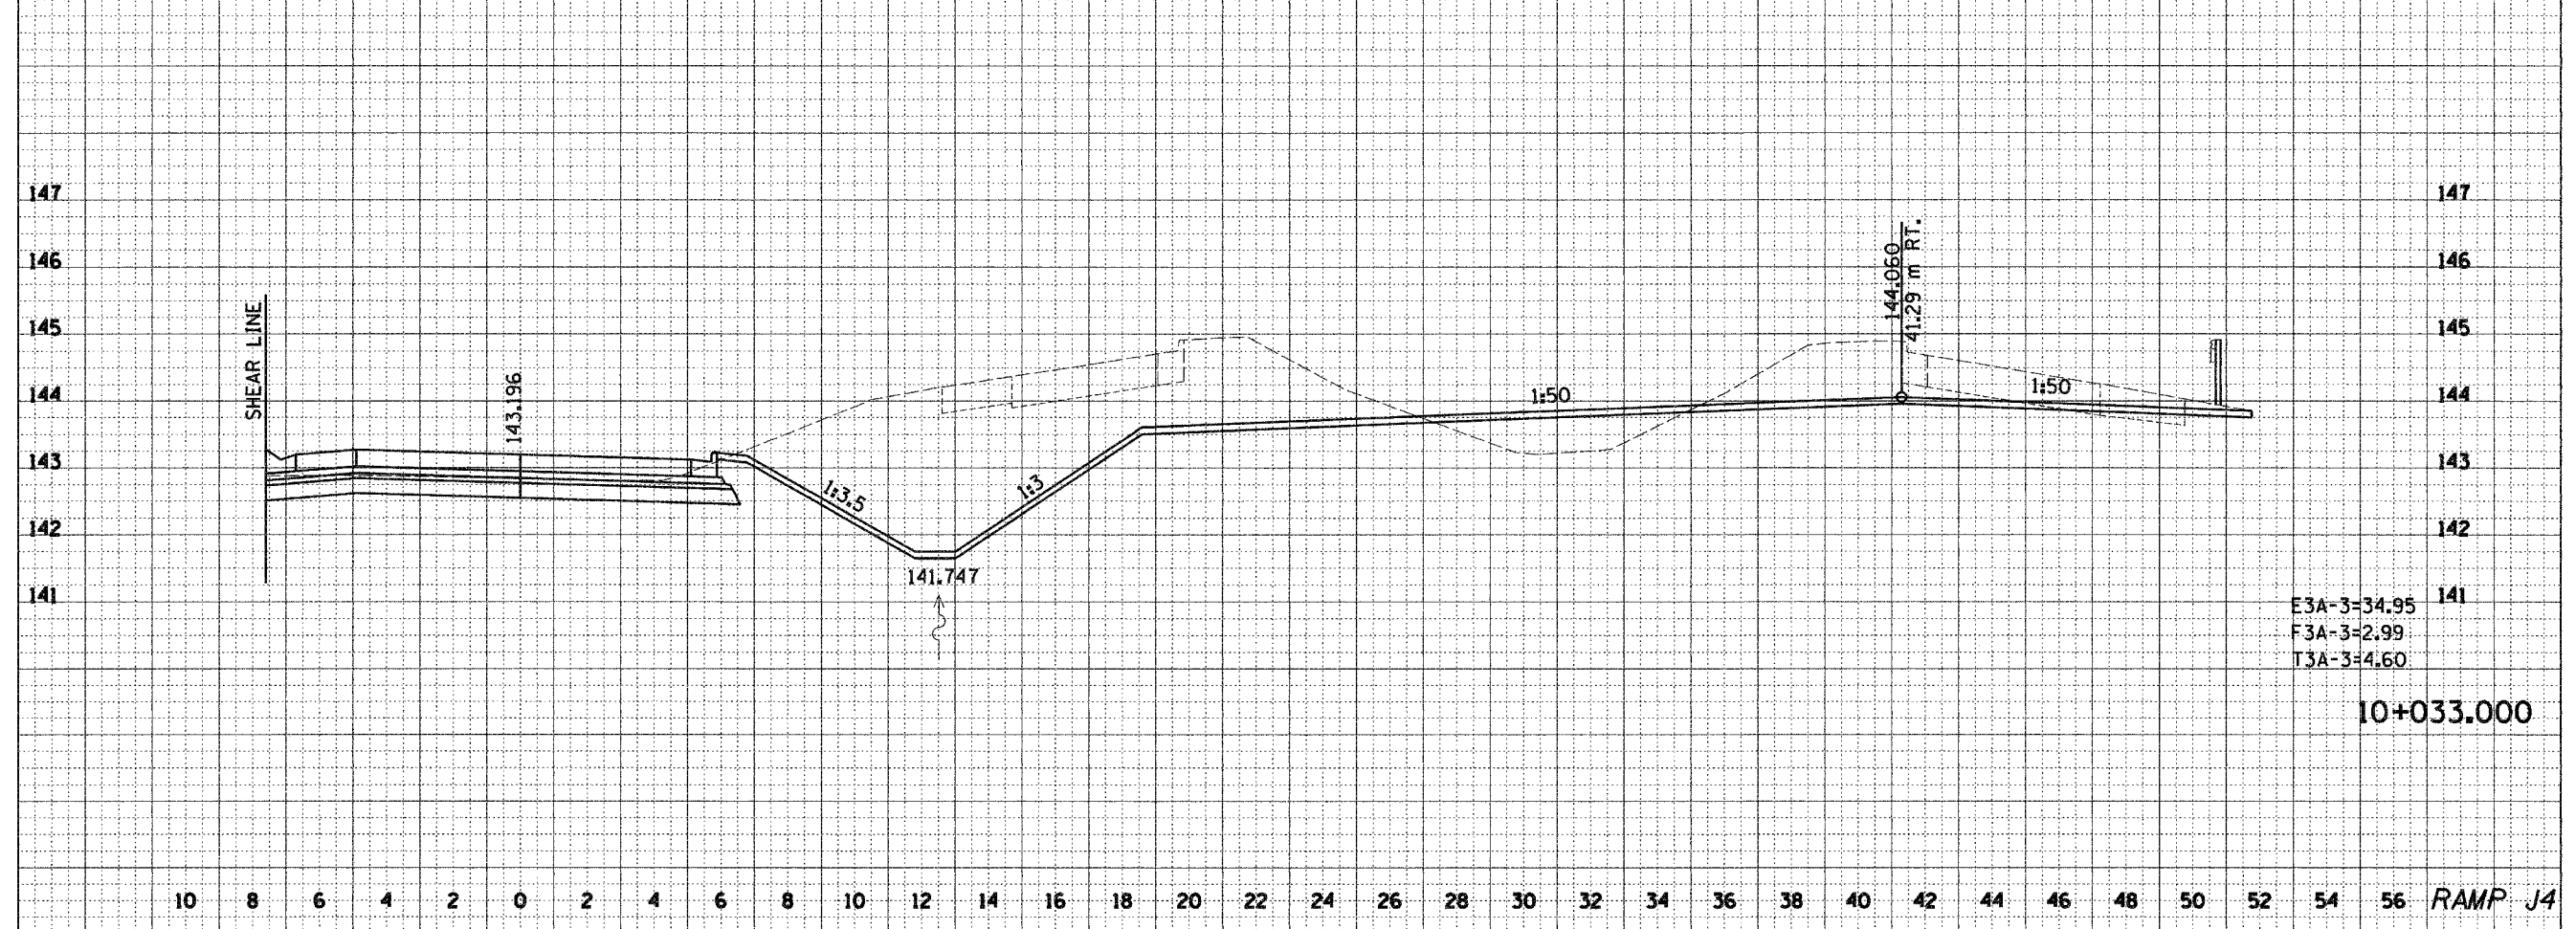

ORIGINAL SURVEY	DATE
PLOTTED	
NOTE BOOK	
AREAS	
CHECKED	

10 8 6 4 2 0 2 4 6 8 10 12 14 16 18 20 22 24 26 28 30 32 34 36 38 40 42 44 46 48 50 52 54 56 RAMP J4