


\\pds02\proj\1631107-5614.dgn 12/19/2007 12:45:19 PM

10 8 6 4 2 0 2 4 6 8 10 12 14 16 18 20 22 24 26 28 30 32 34 36 38 40 42 44 46 48 50 52 54 56 88201

<b>URS</b> URS CORPORATION ST. LOUIS, MO	F.A.I. RTE.	SECTION	COUNTY	TOTAL SHEETS	SHEET NO.
	74	09-10R-29003A(1+1R-1)	TAZEWELL	1366	785
	STA.	TO STA.			
FED. ROAD DIST. NO.	ILLINOIS	FED. AID PROJECT			

FINAL SURVEY	DATE
SWAYED	
PLOTTED	
NOTE BOOK	
AREAS	
CHECKED	
NO.	

ORIGINAL SURVEY	DATE
SWAYED	
PLOTTED	
NOTE BOOK	
AREAS	
CHECKED	
NO.	

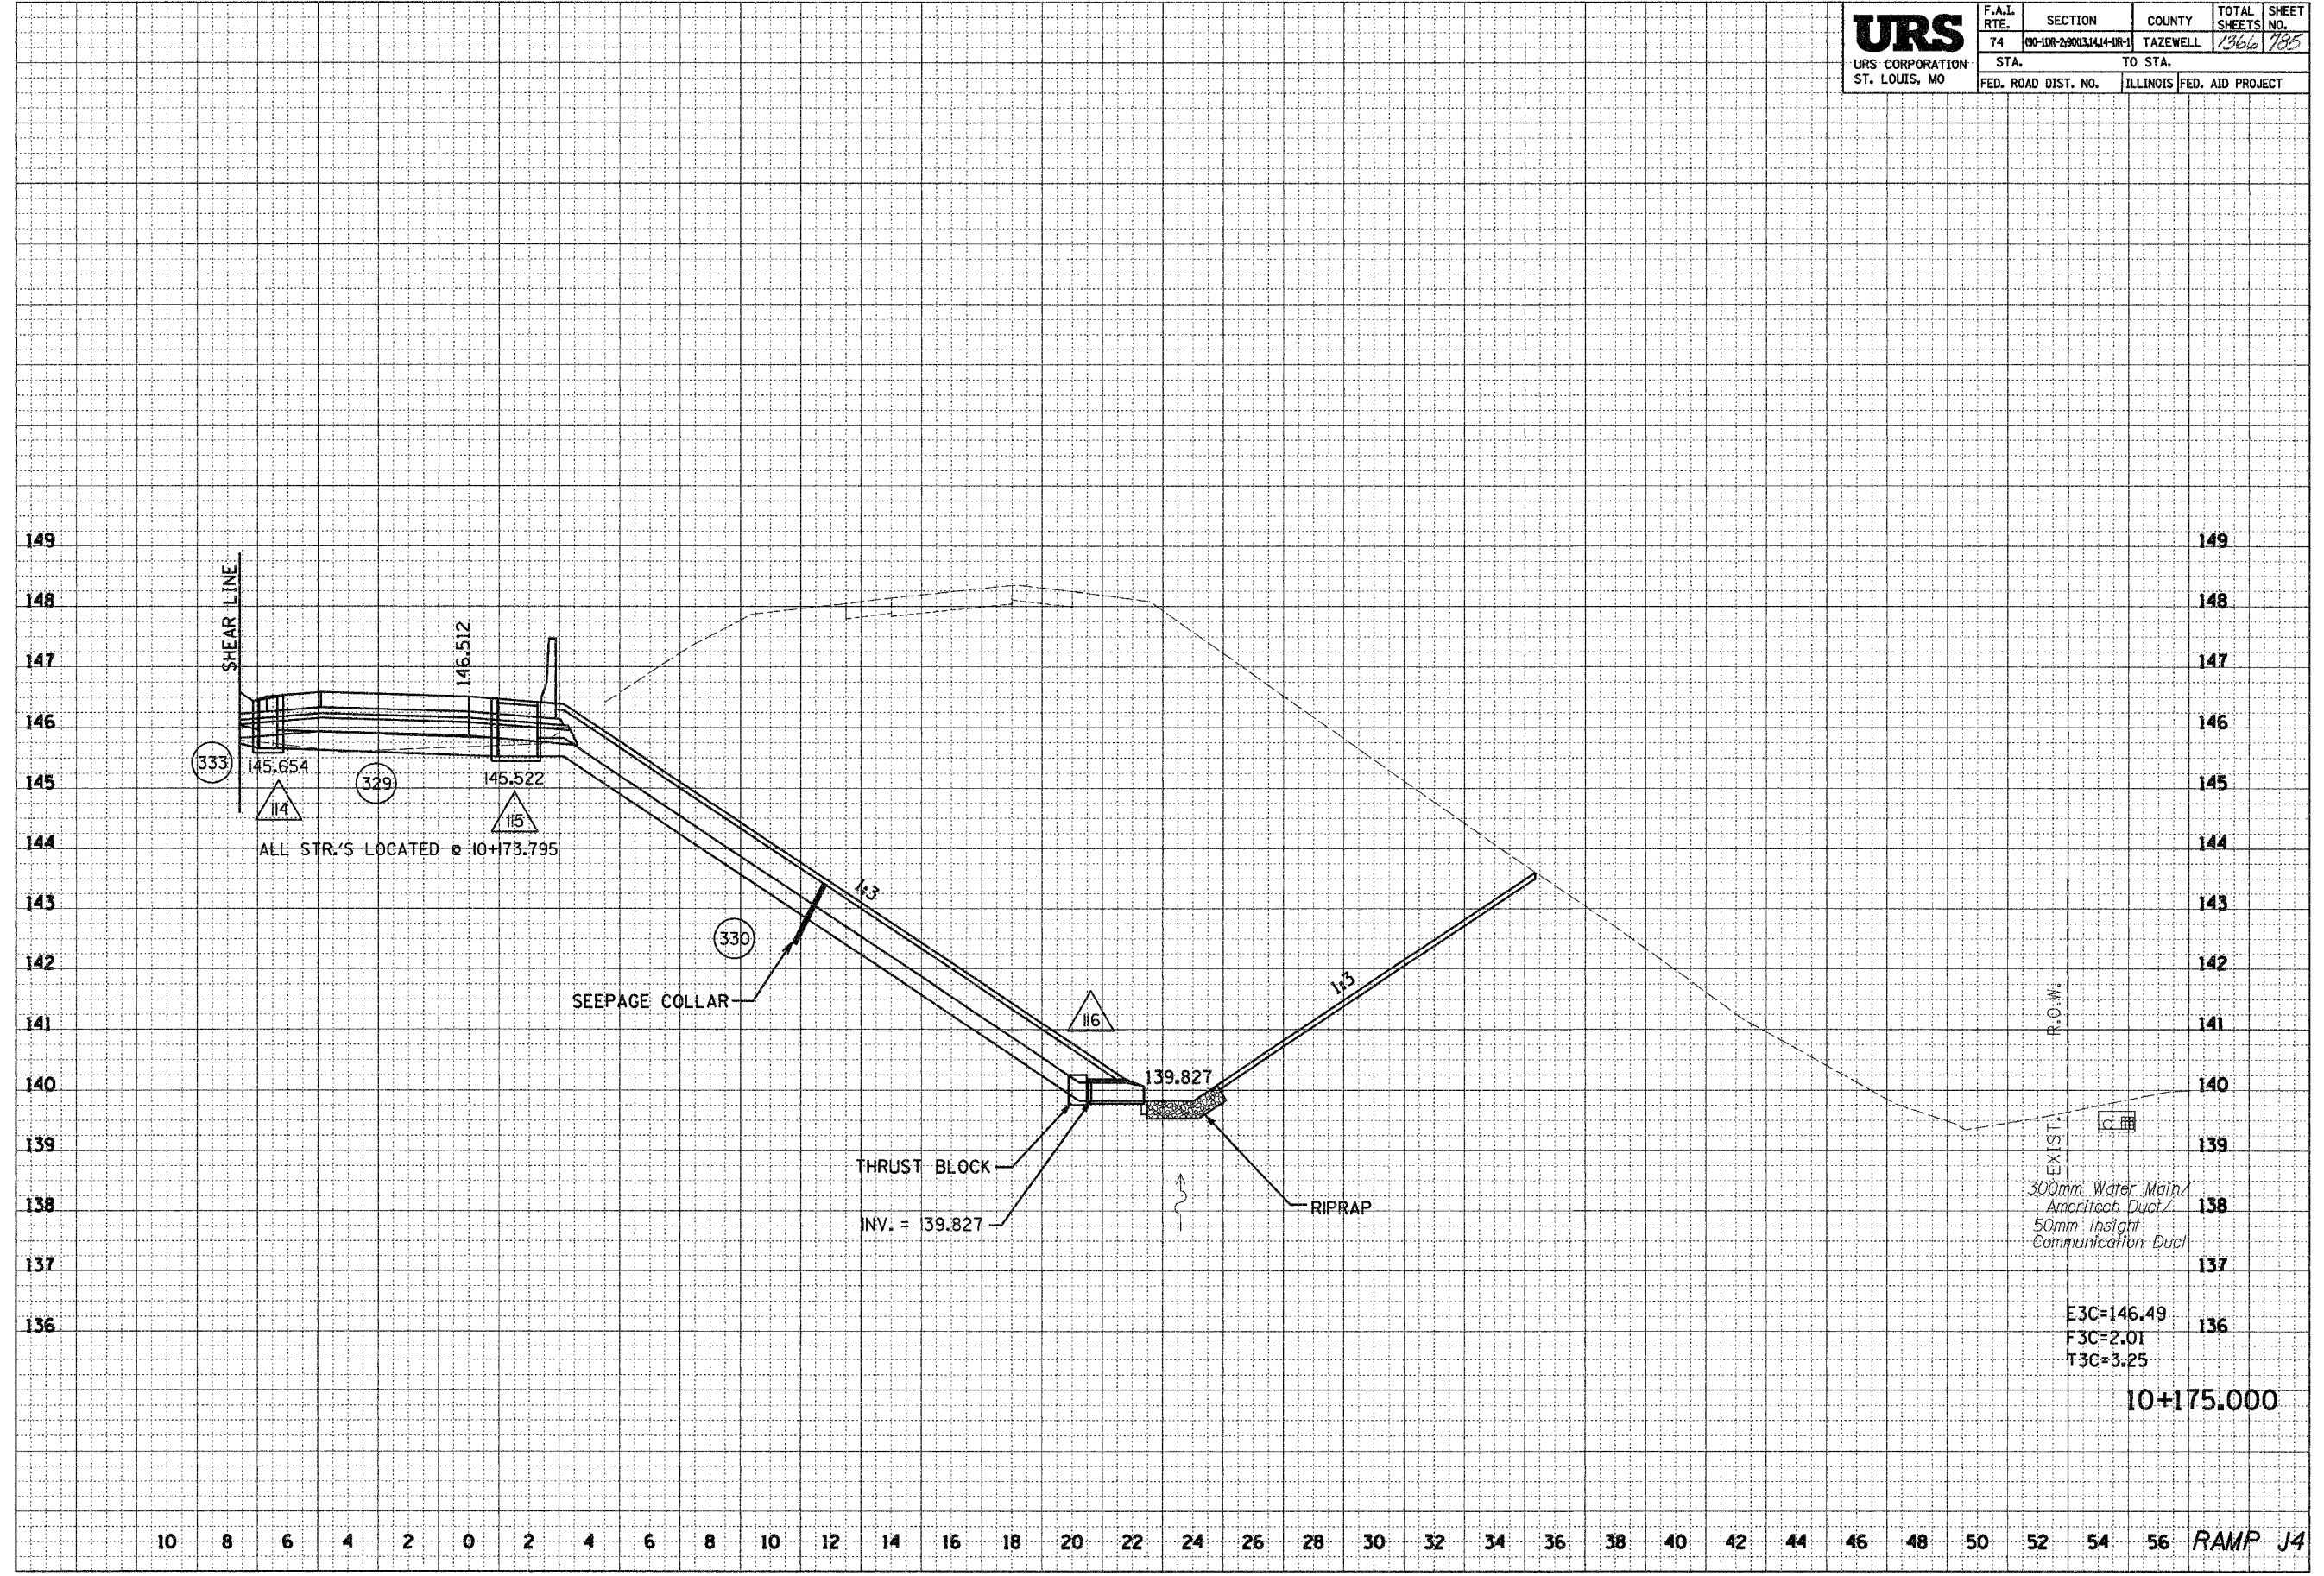

R.O.W.

EXIST.  
 300mm Water Main/  
 Ameritech Duct/  
 50mm Insight  
 Communication Duct

E3C=146.49  
 F3C=2.01  
 T3C=3.25

10+175.000

RAMP J4