


...:\hsh2\ref\1\107-5614.dgn 12/19/2004 12:45:56 PM

10 8 6 4 2 0 2 4 6 8 10 12 14 16 18 20 22 24 26 28 30 32 34 36 38 40 42 44 46 48 50 52 54 56 88201

URS URS CORPORATION ST. LOUIS, MO	F.A.I. RTE.	SECTION	COUNTY	TOTAL SHEETS	SHEET NO.
	74	09-10R-28003A14-1R-1	TAZEWELL	1366	1790
	STA.	TO STA.			
	FED. ROAD DIST. NO.	ILLINOIS FED. AID PROJECT			

DATE	
BY	
ORIGINAL SURVEY	
FLIPPED	
NOTE BOOK	
AREAS CHECKED	
NO.	

DATE	
BY	
ORIGINAL SURVEY	
FLIPPED	
NOTE BOOK	
AREAS CHECKED	
NO.	

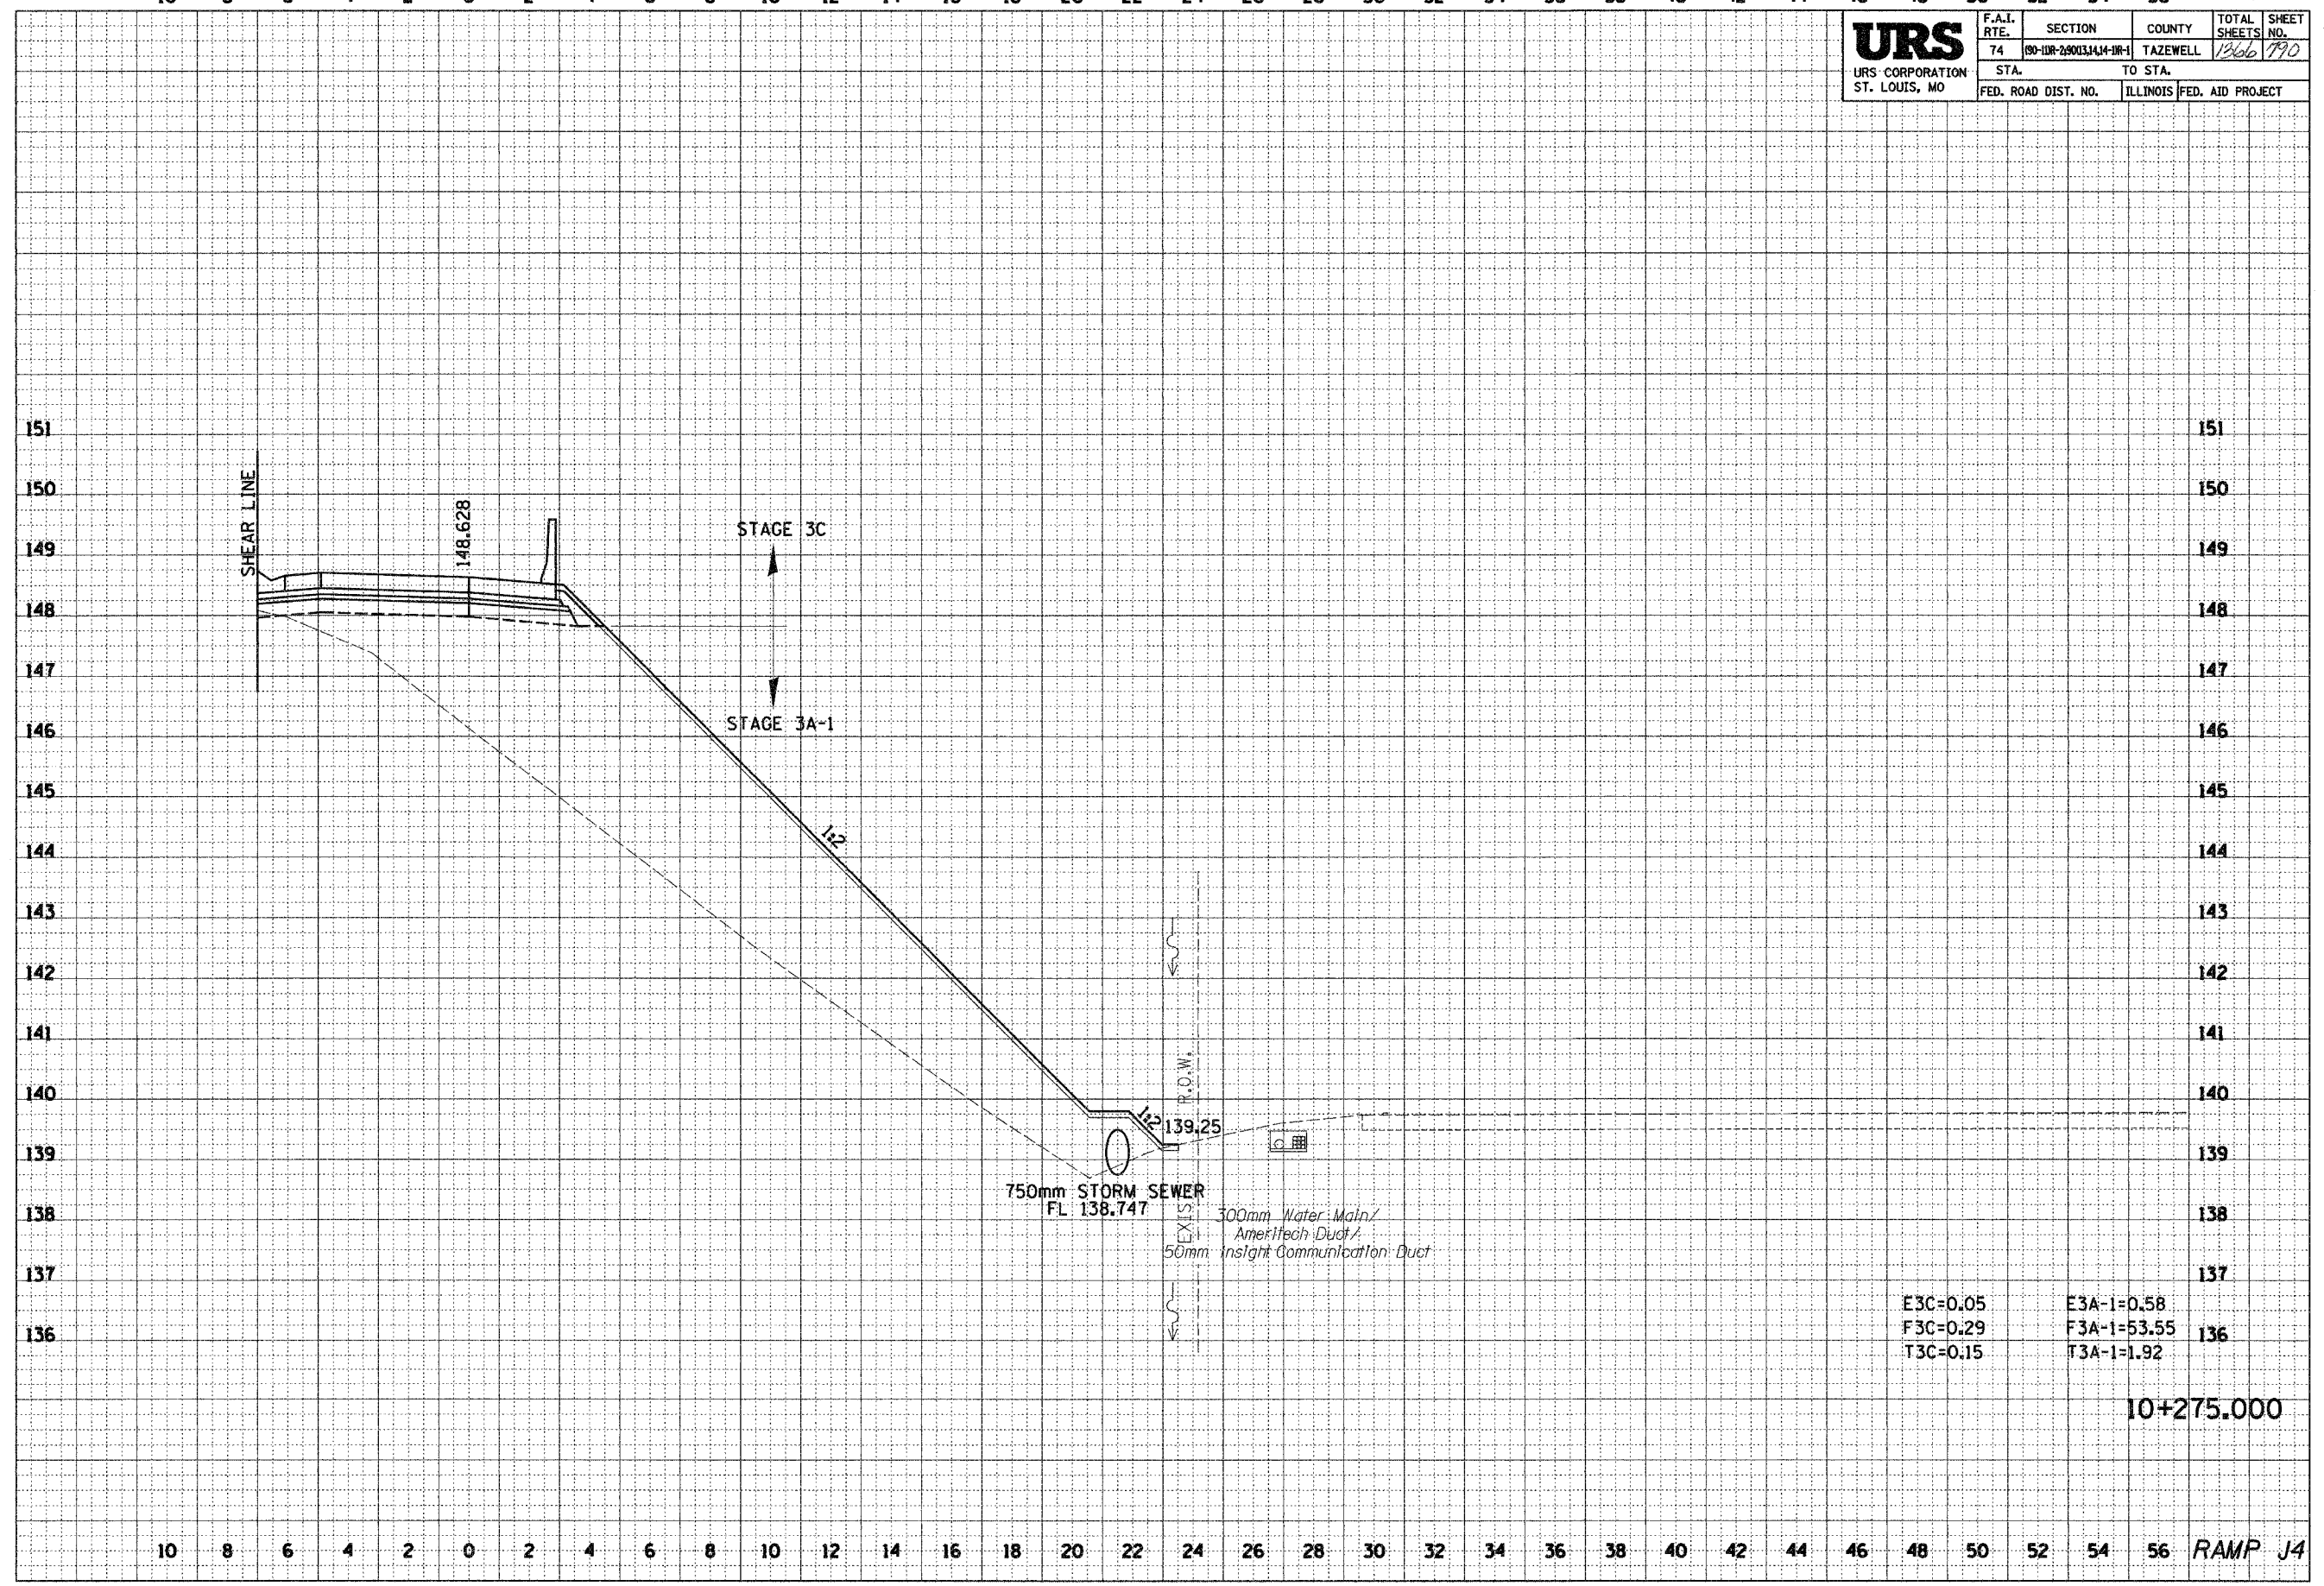

E3C=0.05
F3C=0.29
T3C=0.15

E3A-1=0.58
F3A-1=53.55
T3A-1=1.92

10+275.000

10 8 6 4 2 0 2 4 6 8 10 12 14 16 18 20 22 24 26 28 30 32 34 36 38 40 42 44 46 48 50 52 54 56 RAMP J4