


\\pds2\pvt\103107-5314.dgn 12/19/2004 12:46:02 PM

10 8 6 4 2 0 2 4 6 8 10 12 14 16 18 20 22 24 26 28 30 32 34 36 38 40 42 44 46 48 50 52 54 56 68201

URS URS CORPORATION ST. LOUIS, MO	F.A.I. RTE.	SECTION	COUNTY	TOTAL SHEETS	SHEET NO.
	74	09-10R-28003,1A1+1R-1	TAZEWELL	1366	771
	STA.	TO STA.			
FED. ROAD DIST. NO.		ILLINOIS FED. AID PROJECT			

FINAL SURVEY	SURVEYED	DATE
NOTE BOOK	PLOTTED	
NO.	AREAS CHECKED	

ORIGINAL SURVEY	SURVEYED	DATE
NOTE BOOK	PLOTTED	
NO.	AREAS CHECKED	

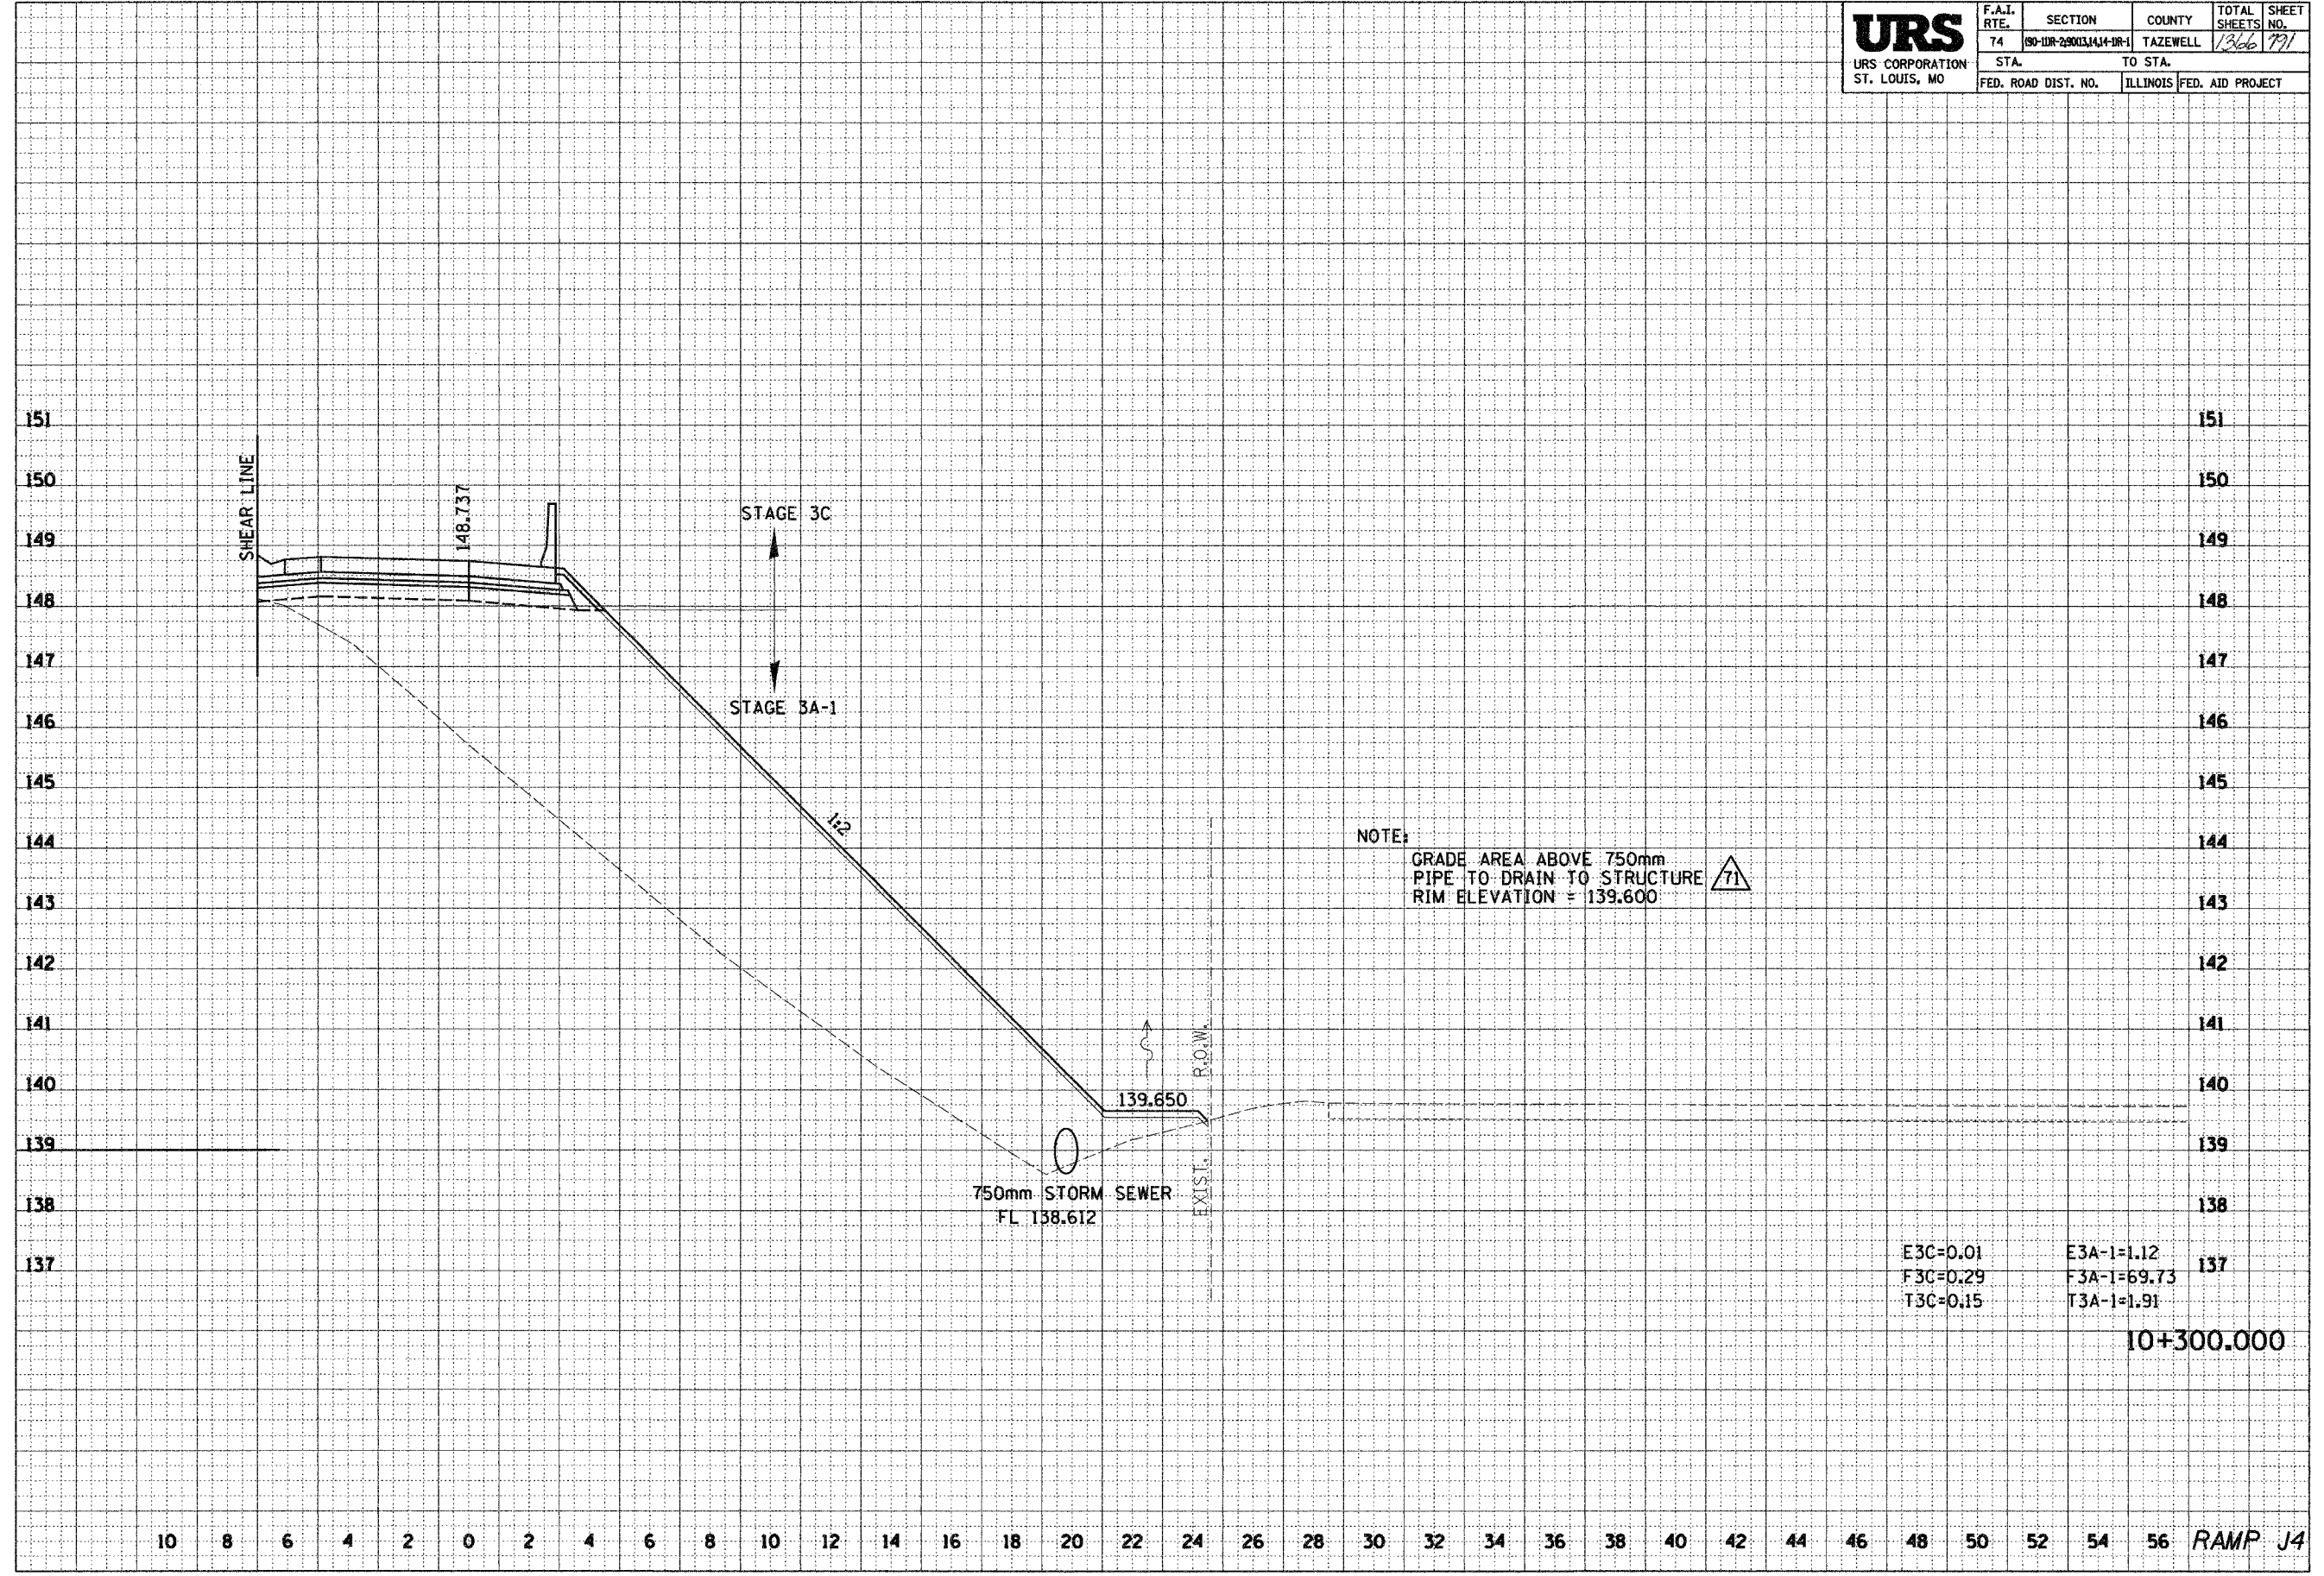

NOTE:
 GRADE AREA ABOVE 750mm
 PIPE TO DRAIN TO STRUCTURE
 RIM ELEVATION = 139.600

E3C=0.01
 F3C=0.29
 T3C=0.15
 E3A-1=1.12
 F3A-1=69.73
 T3A-1=1.91
 10+300.000

10 8 6 4 2 0 2 4 6 8 10 12 14 16 18 20 22 24 26 28 30 32 34 36 38 40 42 44 46 48 50 52 54 56 RAMP J4