


...:\vassal\proj\13108-5465-5465.dgn 12/20/2004 11:36:36 AM

30 28 26 24 22 20 18 16 14 12 10 8 6 4 2 0 2 4 6 8 10 12 14 16 18 20 22 24 26 28 30 32 34 36 65201

|  |                     |                         |                  |              |           |
|--|---------------------|-------------------------|------------------|--------------|-----------|
| <b>URS</b><br>URS CORPORATION<br>ST. LOUIS, MO | F.A.I. RTE.         | SECTION                 | COUNTY           | TOTAL SHEETS | SHEET NO. |
|  | 74                  | 90-11R-29003,14,14-1R-1 | TAZEWELL         | 1966         | 810       |
|  | STA.                | TO STA.                 |                  |              |           |
|  | FED. ROAD DIST. NO. | ILLINOIS                | FED. AID PROJECT |              |           |

|               |      |
|---------------|------|
| FINAL SURVEY  | DATE |
| NOTE BOOK     |      |
| AREAS CHECKED |      |

|                 |      |
|-----------------|------|
| ORIGINAL SURVEY | DATE |
| NOTE BOOK       |      |
| AREAS CHECKED   |      |

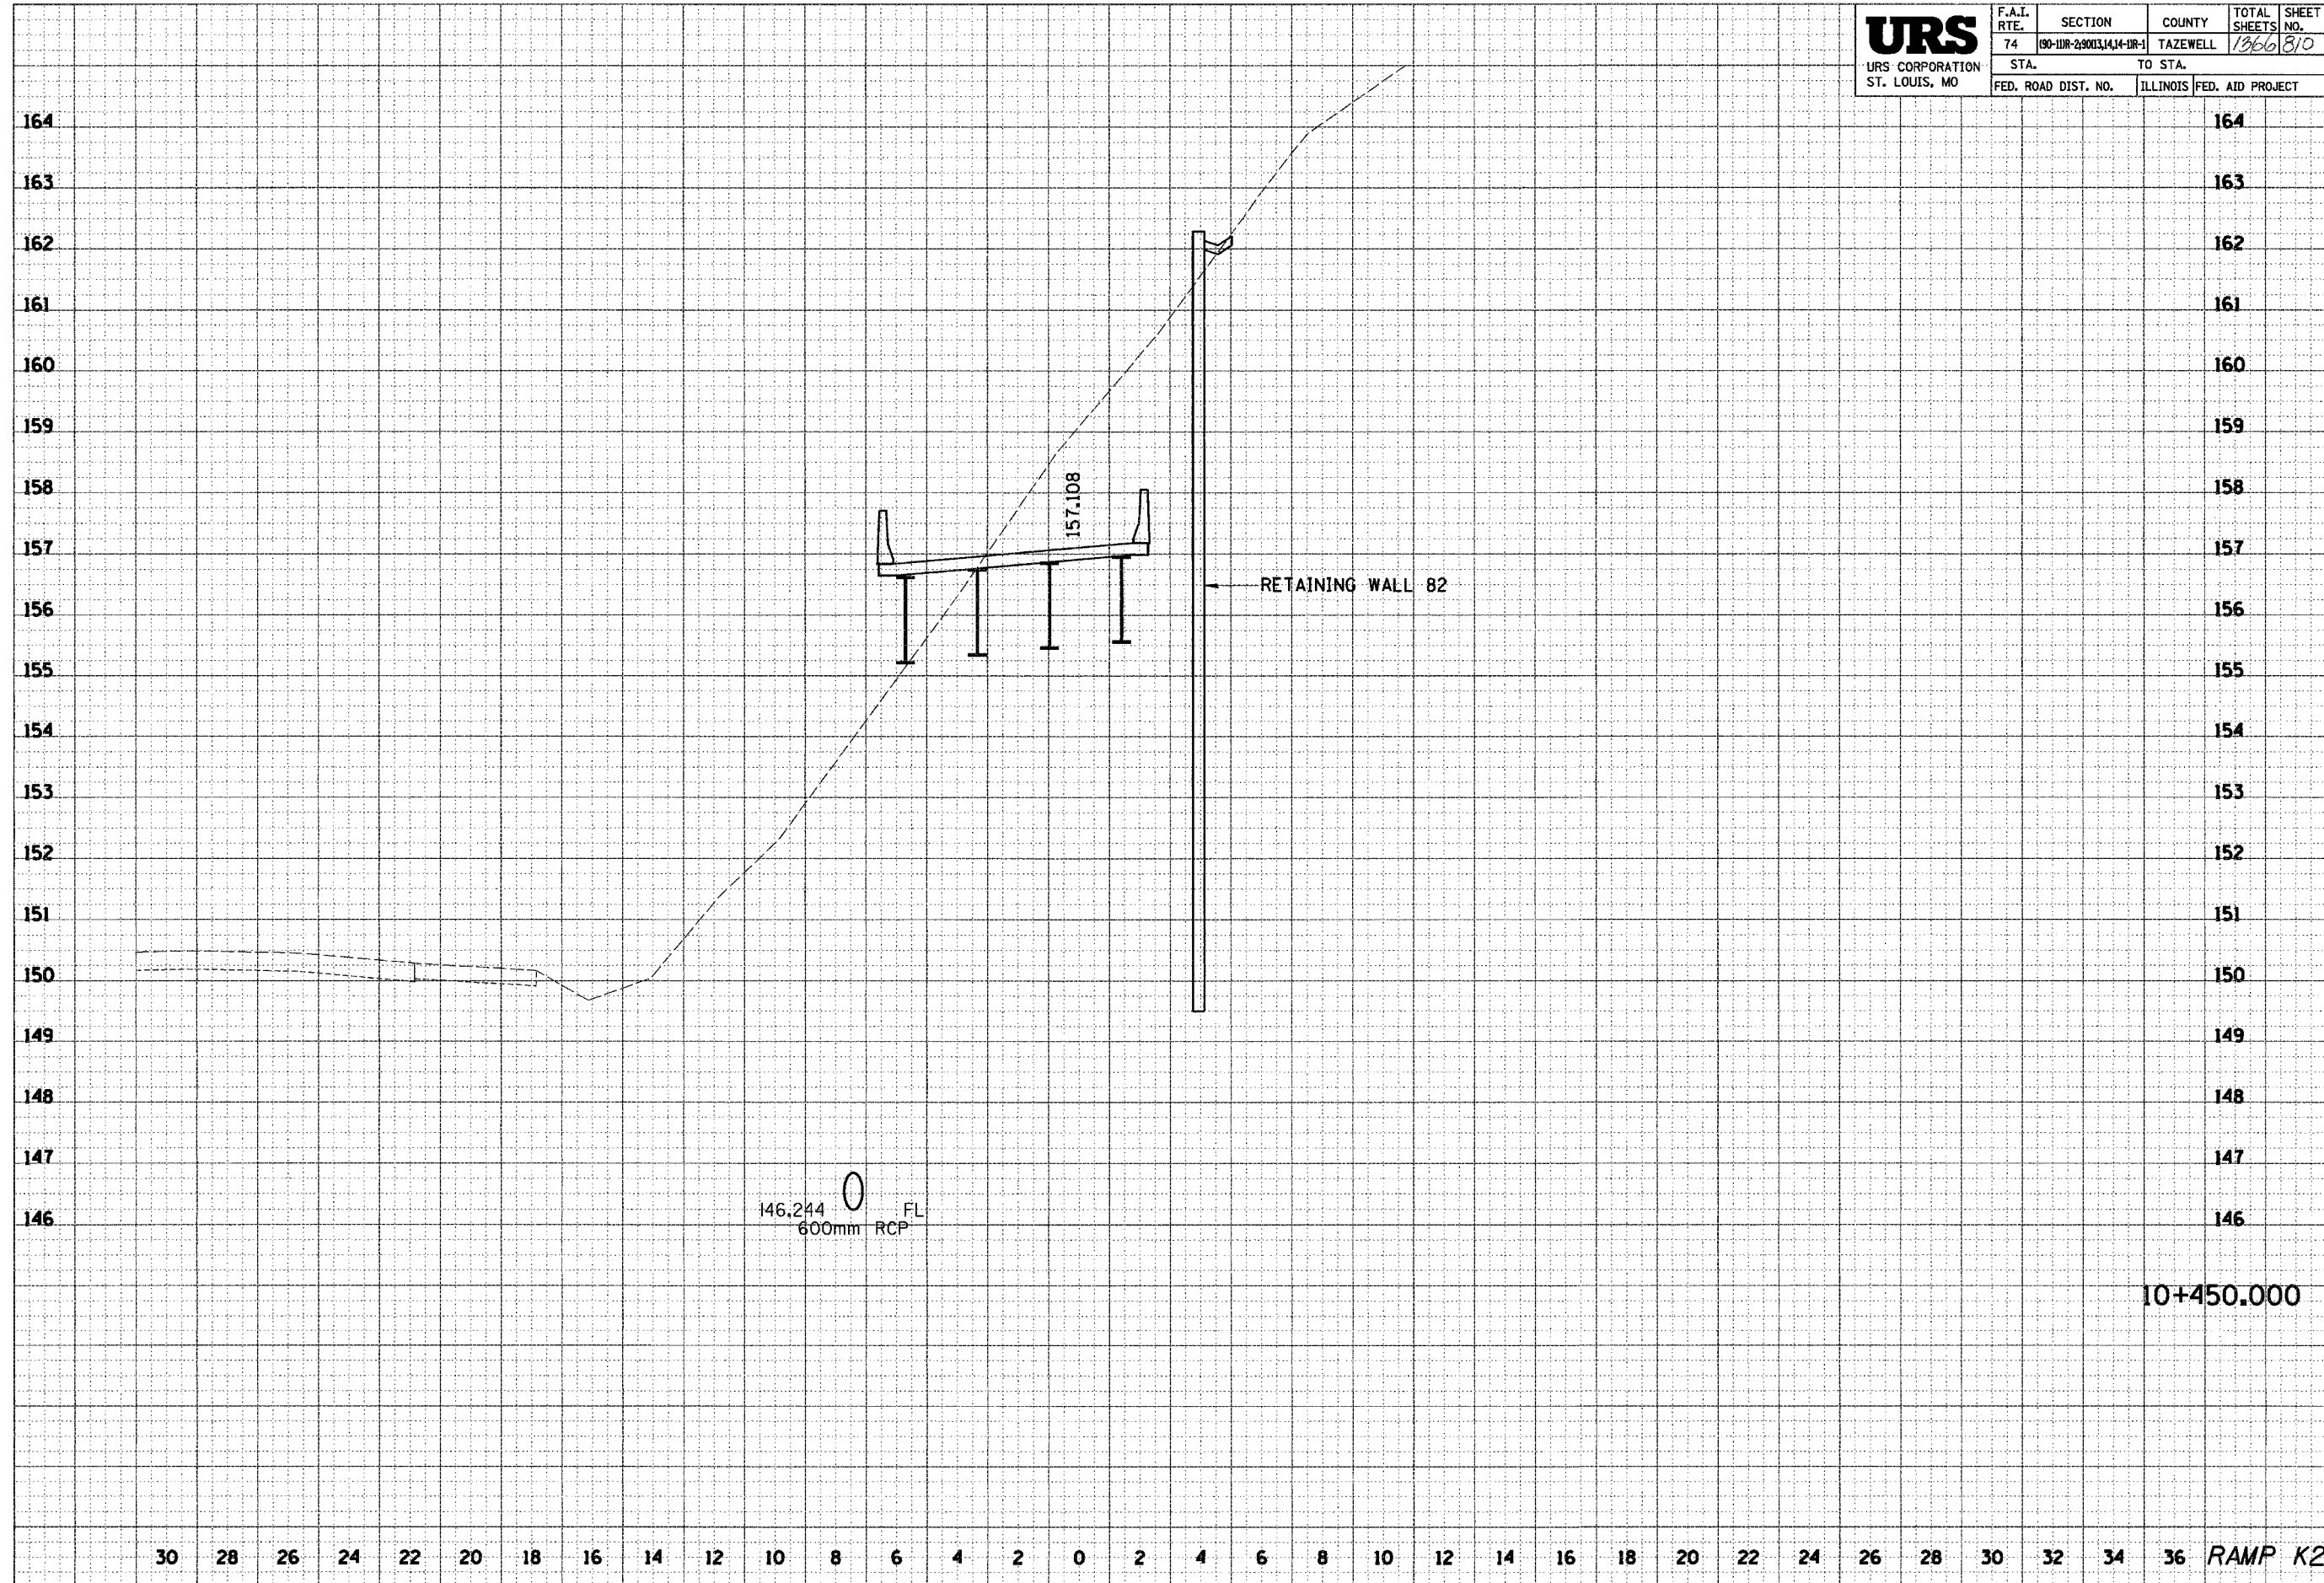

10+450.000

30 28 26 24 22 20 18 16 14 12 10 8 6 4 2 0 2 4 6 8 10 12 14 16 18 20 22 24 26 28 30 32 34 36 RAMP K2