

D:\projects\101101-5am.dgn 12/16/2004 3:47:22 PM


66201

F.A.I. RTE.	SECTION	COUNTY	TOTAL SHEETS	SHEET NO.
74	*	TAZEWELL	1306	82A
STA.		TO STA.		
FED. ROAD DIST. NO.		ILLINOIS FED. AID PROJECT		
*190-IIR-29003,4,14-DR-1				

FINAL SURVEY	BY	DATE
REVISIONS		
NOTED		
AREAS CHECKED		



ORIGINAL SURVEY	BY	DATE
REVISIONS		
NOTED		
AREAS CHECKED		

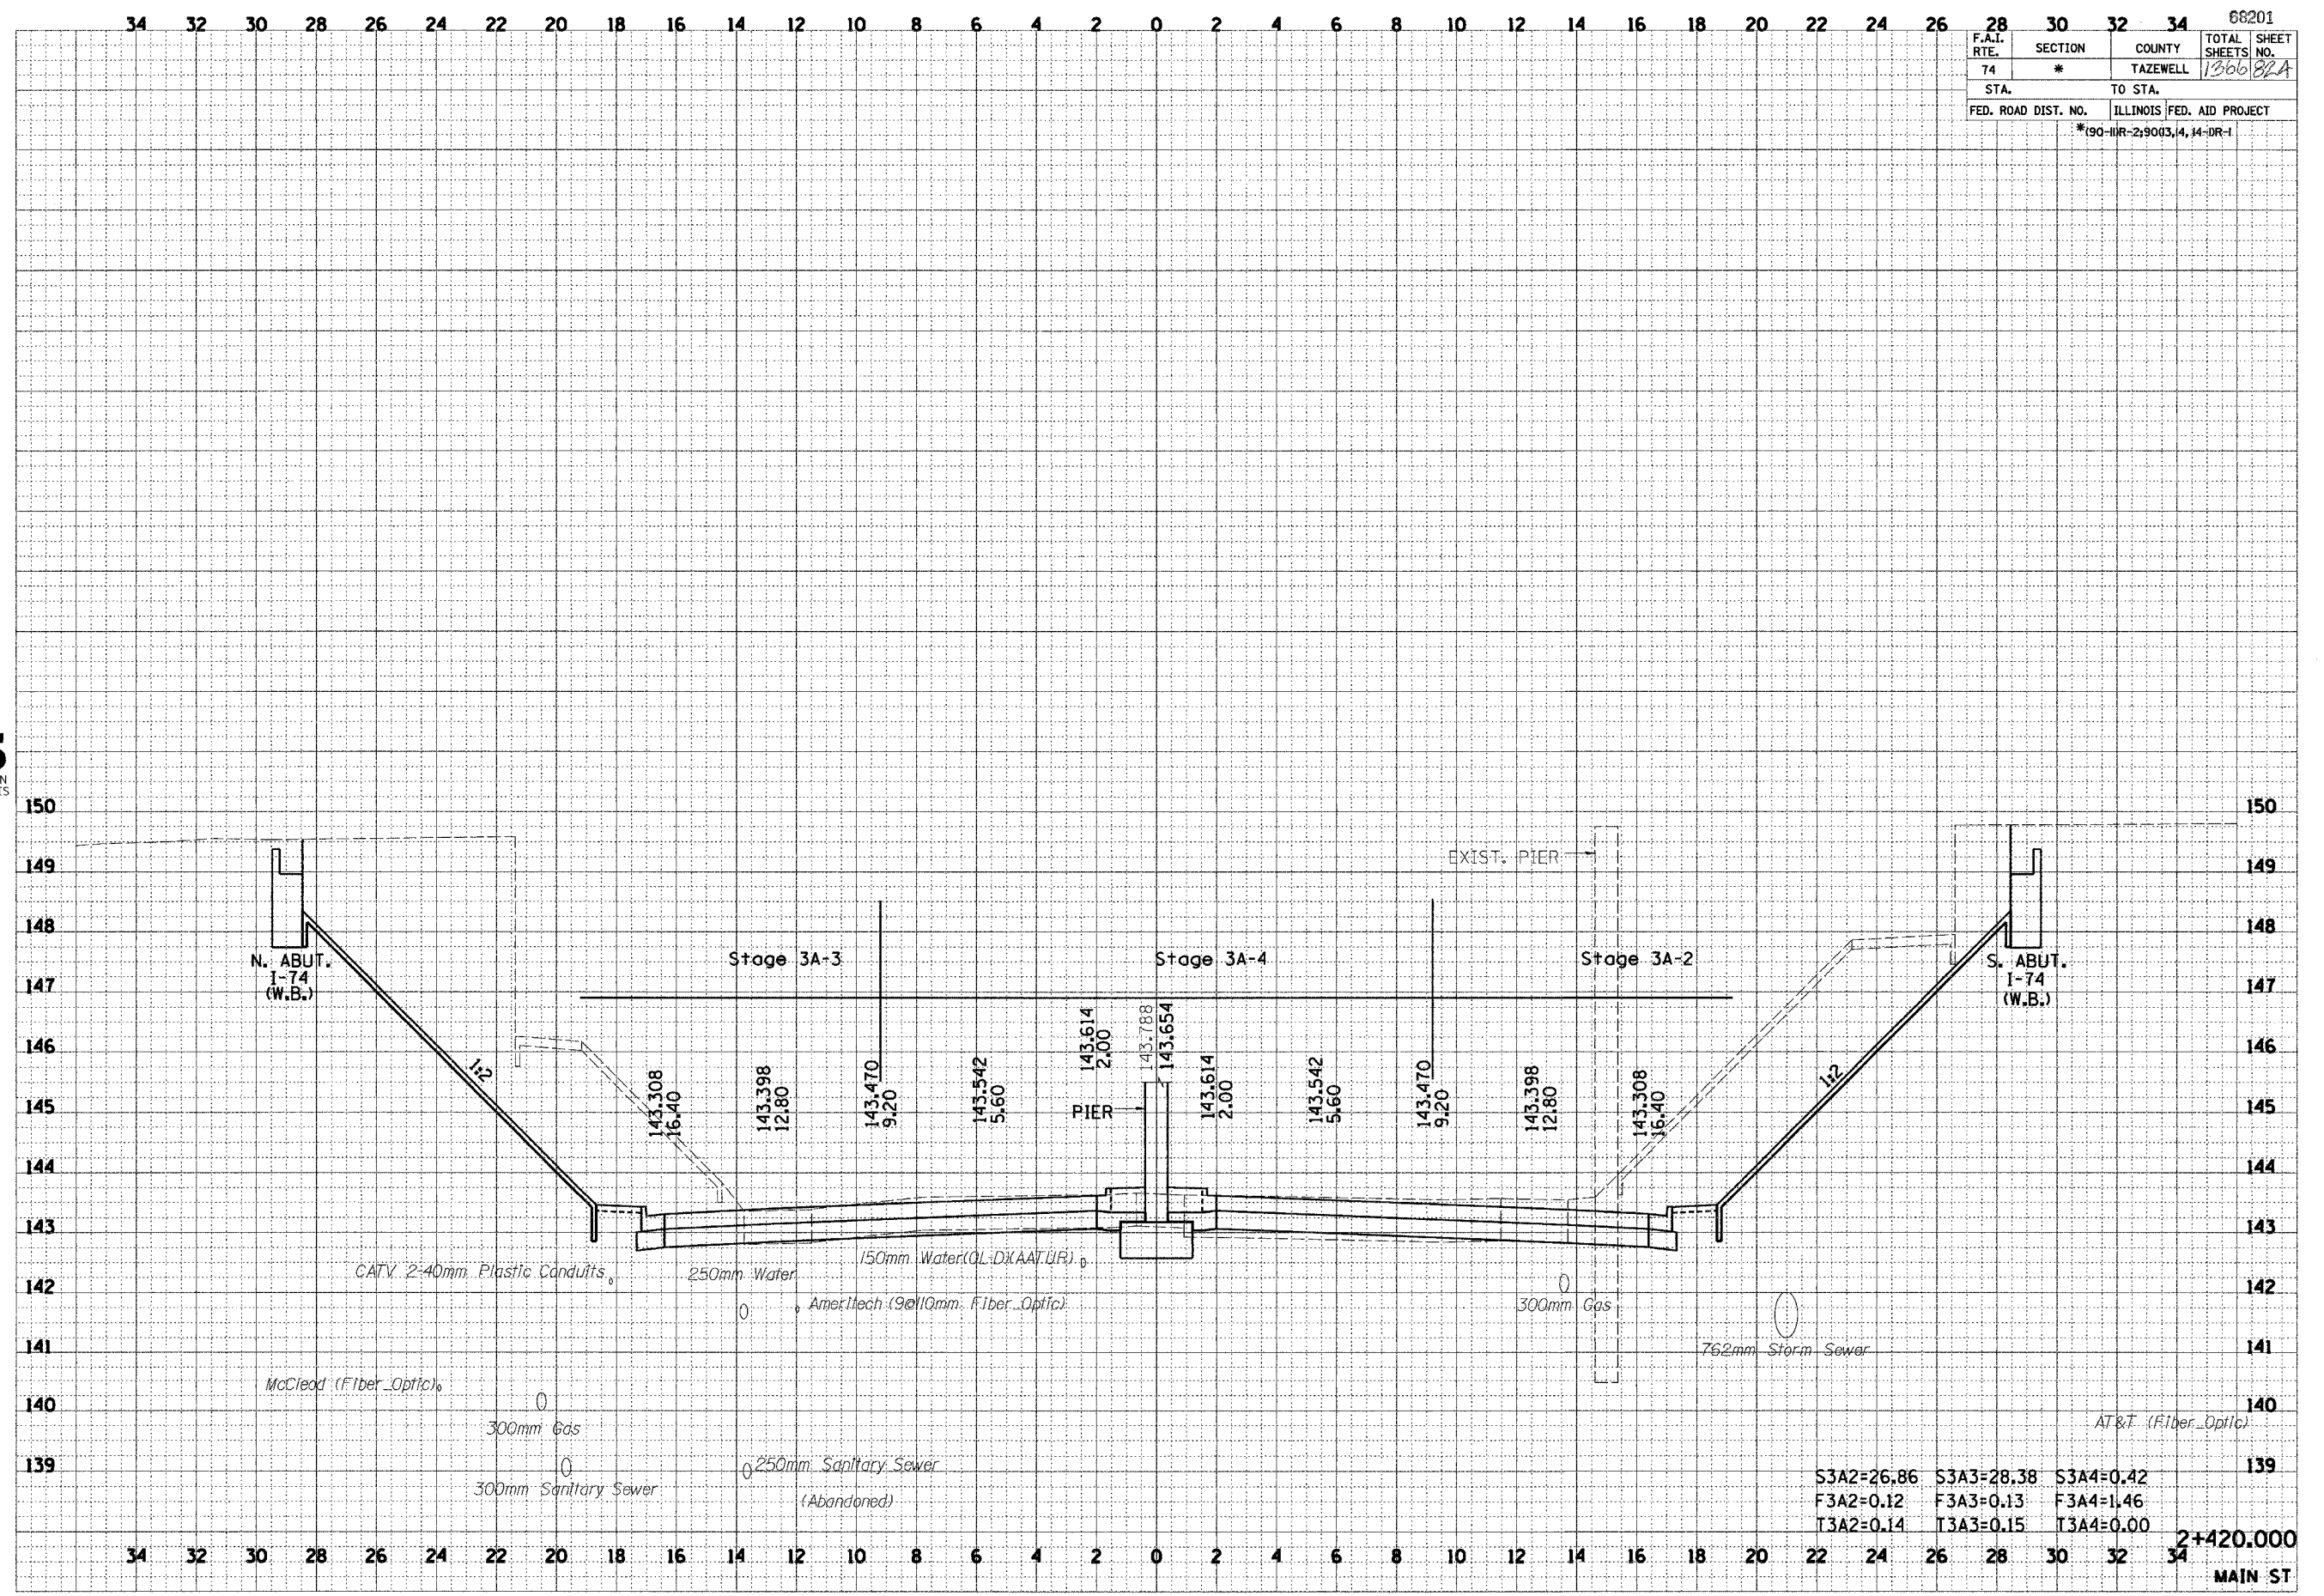

S3A2=26.86	S3A3=28.38	S3A4=0.42
F3A2=0.12	F3A3=0.13	F3A4=1.46
T3A2=0.14	T3A3=0.15	T3A4=0.00

2+420.000  
MAIN ST