

V:\08562\1\1101-5mm.dgn 12/15/2004 3:53:17 PM


34 32 30 28 26 24 22 20 18 16 14 12 10 8 6 4 2 0 2 4 6 8 10 12 14 16 18 20 22 24 26 28 30 32 34 68201

F.A.I. RTE.	SECTION	COUNTY	TOTAL SHEETS	SHEET NO.
74	*	TAZEWELL	126	890
STA.		TO STA.		
FED. ROAD DIST. NO.		ILLINOIS FED. AID PROJECT		
*190-DR-290(3,4,14-DR-1)				

FINAL SURVEY	BY	DATE
SURVEYED		
PLOTTED		
AREA		
AREAS CHECKED		

URS
 URS CORPORATION
 DECATUR, ILLINOIS

ORIGINAL SURVEY	BY	DATE
SURVEYED		
PLOTTED		
AREA		
AREAS CHECKED		

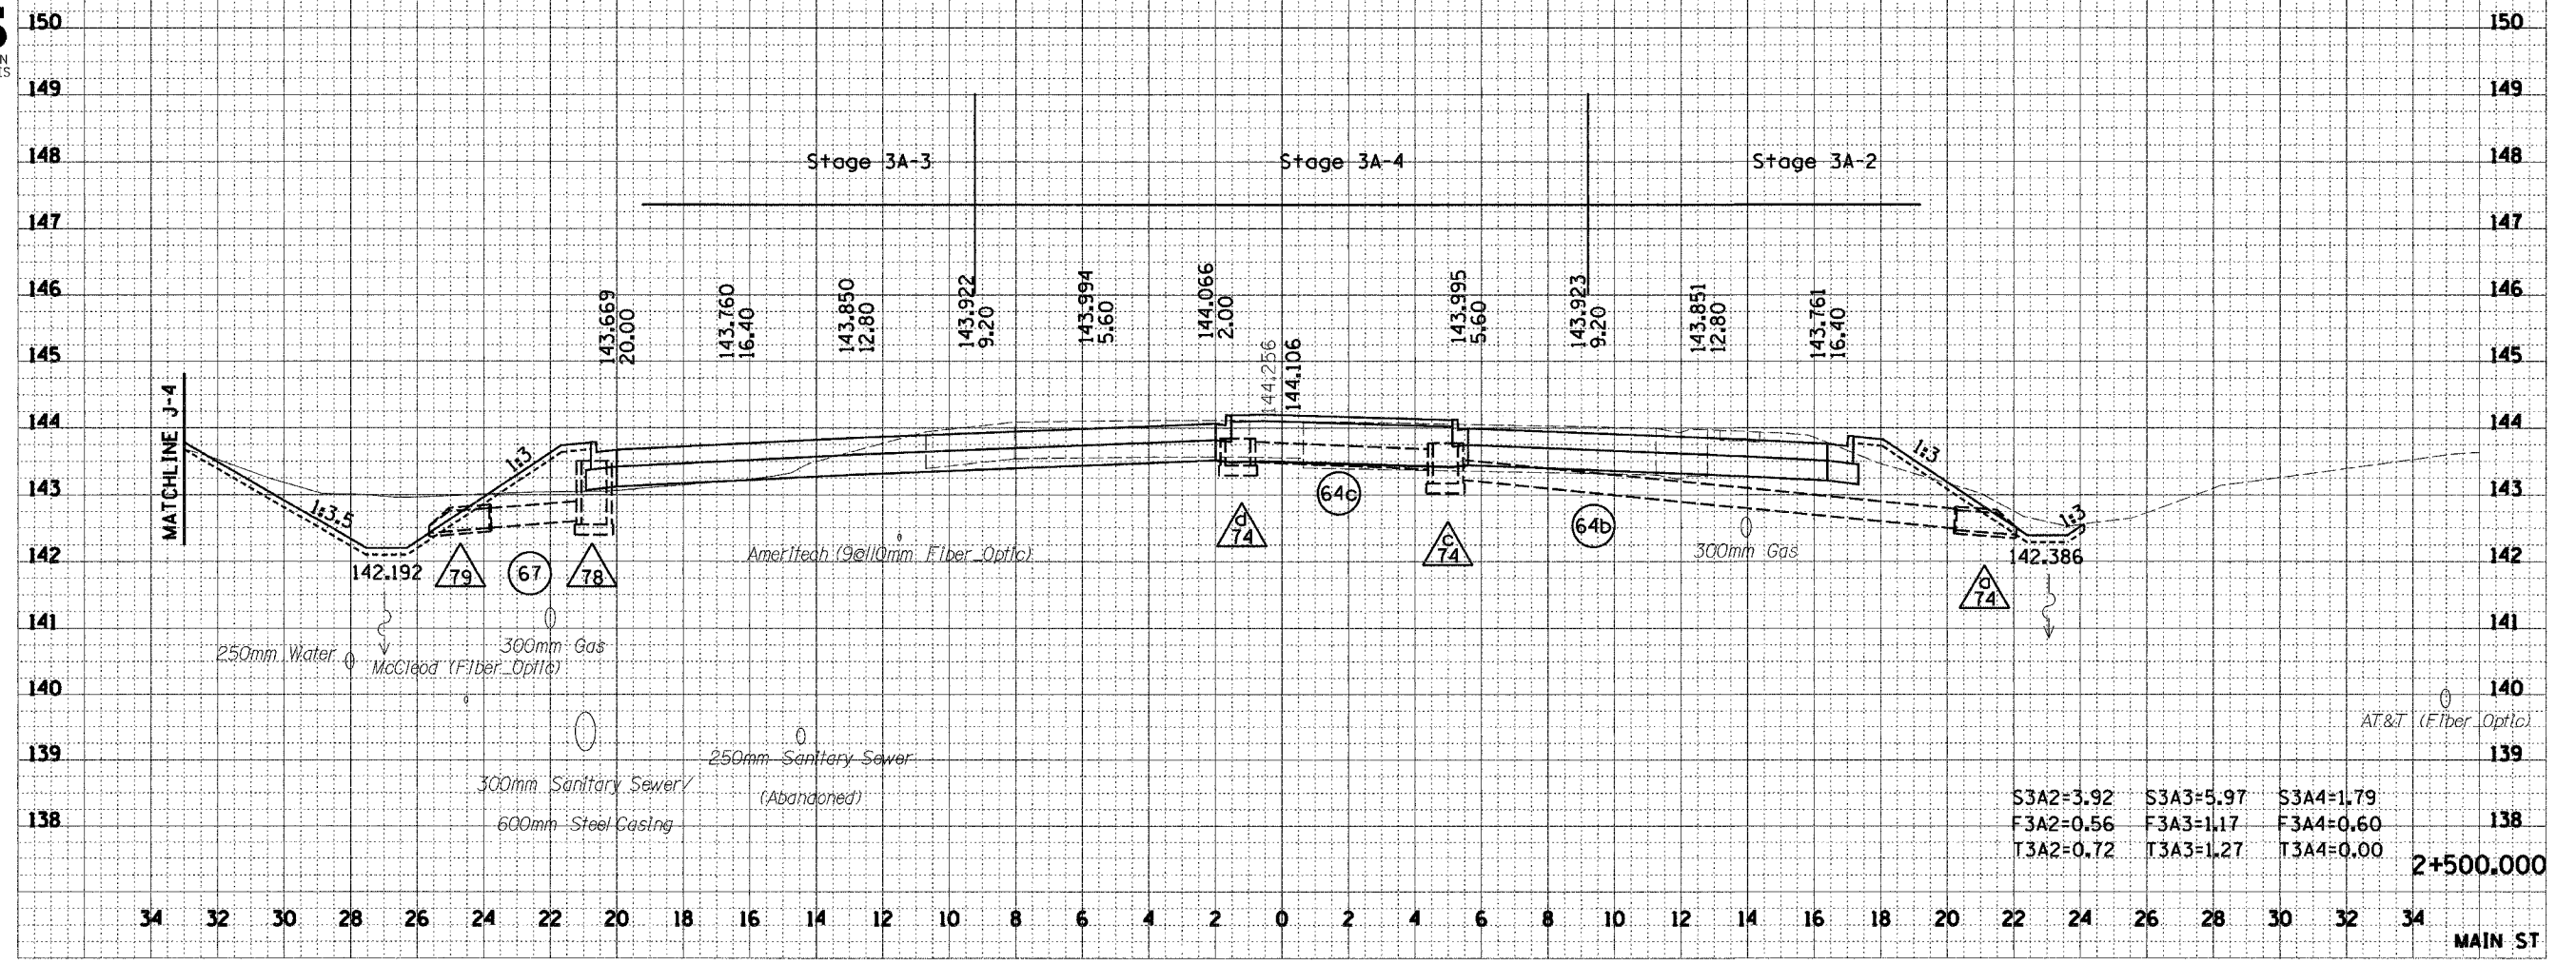

S3A2=3.92	S3A3=5.97	S3A4=1.79
F3A2=0.56	F3A3=1.17	F3A4=0.60
T3A2=0.72	T3A3=1.27	T3A4=0.00

2+500.000

MAIN ST