

D:\pbase2\ver\13101-5mm.dwg 12/16/2004 3:55:49 PM

68201


34 32 30 28 26 24 22 20 18 16 14 12 10 8 6 4 2 0 2 4 6 8 10 12 14 16 18 20 22 24 26 28 30 32 34

F.A.I. RTE.	SECTION	COUNTY	TOTAL SHEETS	SHEET NO.
74	*	TAZEWELL	1366	83A
STA.		TO STA.		
FED. ROAD DIST. NO.		ILLINOIS FED. AID PROJECT		
*190-11R-219003,4,14-1R-1				

FINAL SURVEY	BY	DATE
SURVEYED		
PLOTTED		
NOTE BOOK		
AREAS CHECKED		
NO.		



ORIGINAL SURVEY	BY	DATE
SURVEYED		
PLOTTED		
NOTE BOOK		
AREAS CHECKED		
NO.		

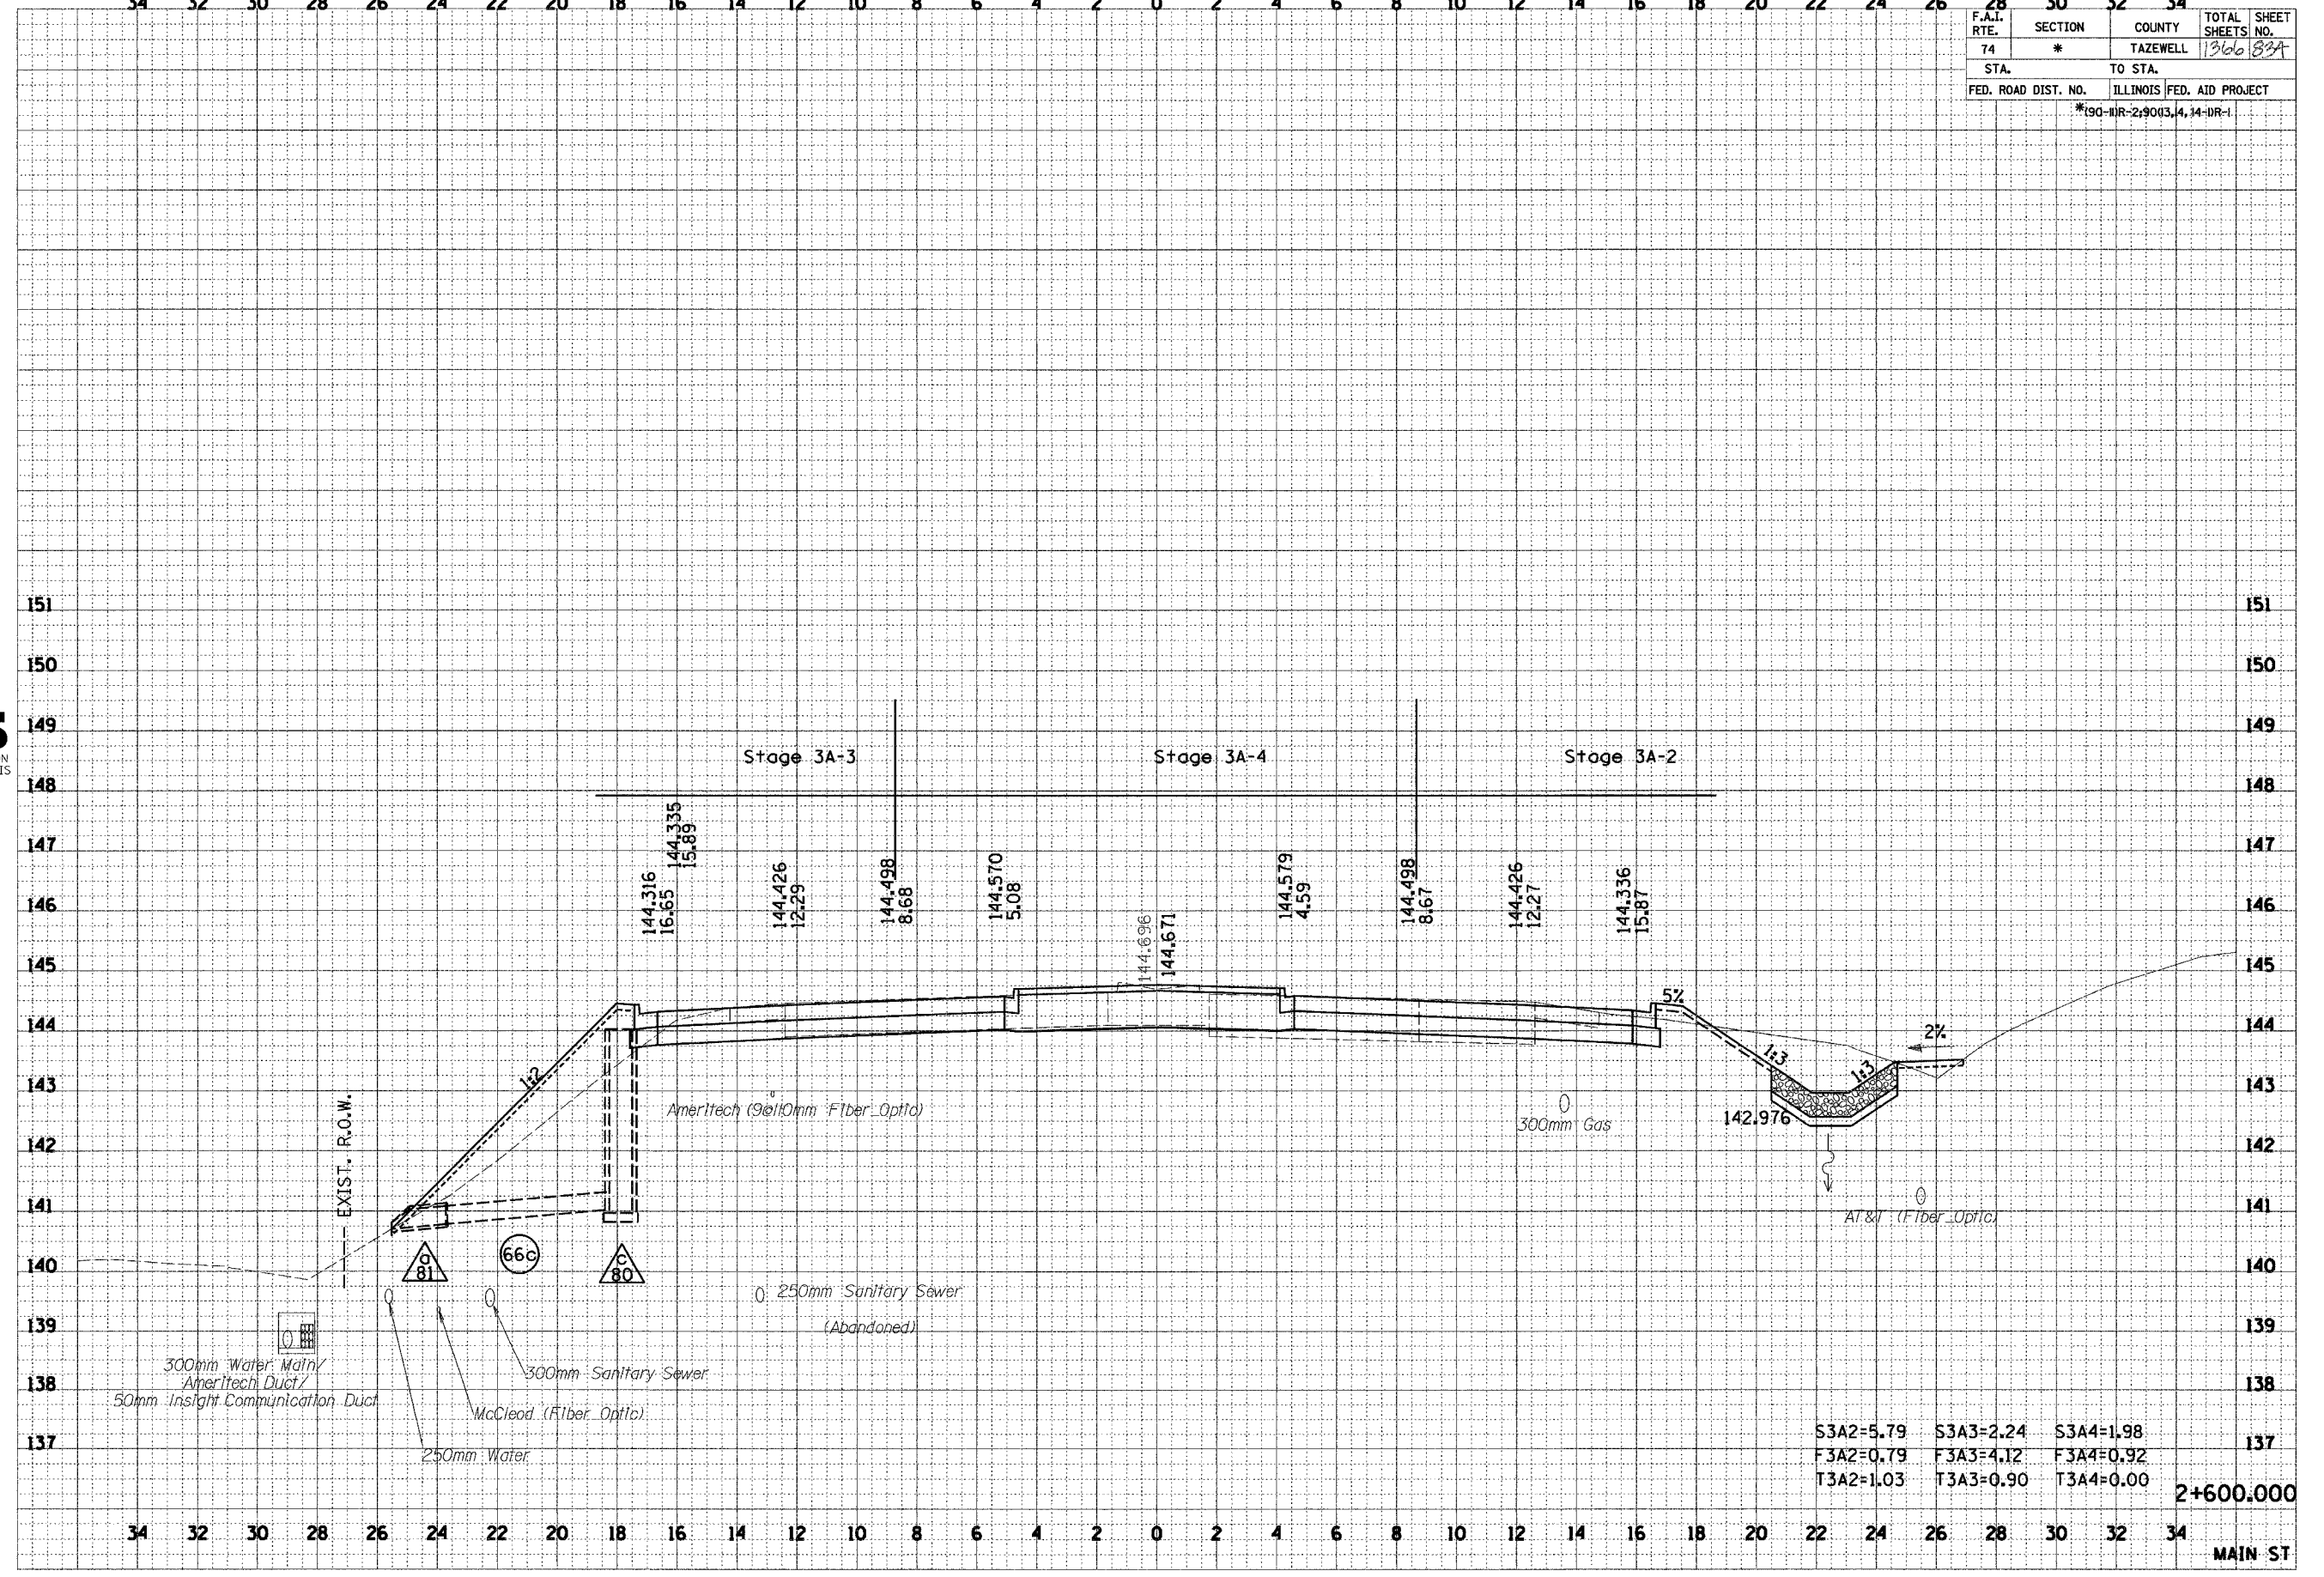

S3A2=5.79	S3A3=2.24	S3A4=1.98
F3A2=0.79	F3A3=4.12	F3A4=0.92
T3A2=1.03	T3A3=0.90	T3A4=0.00

2+600.000

MAIN ST