


D:\p1962\p1962\101-5am.dgn 12/16/2004 3:54:02 PM

FINAL SURVEY	SURVEYED	DATE
NOTE BOOK	PLOTTED	
NO.	AREAS	
	CHECKED	



ORIGINAL SURVEY	SURVEYED	DATE
NOTE BOOK	PLOTTED	
NO.	AREAS	
	CHECKED	

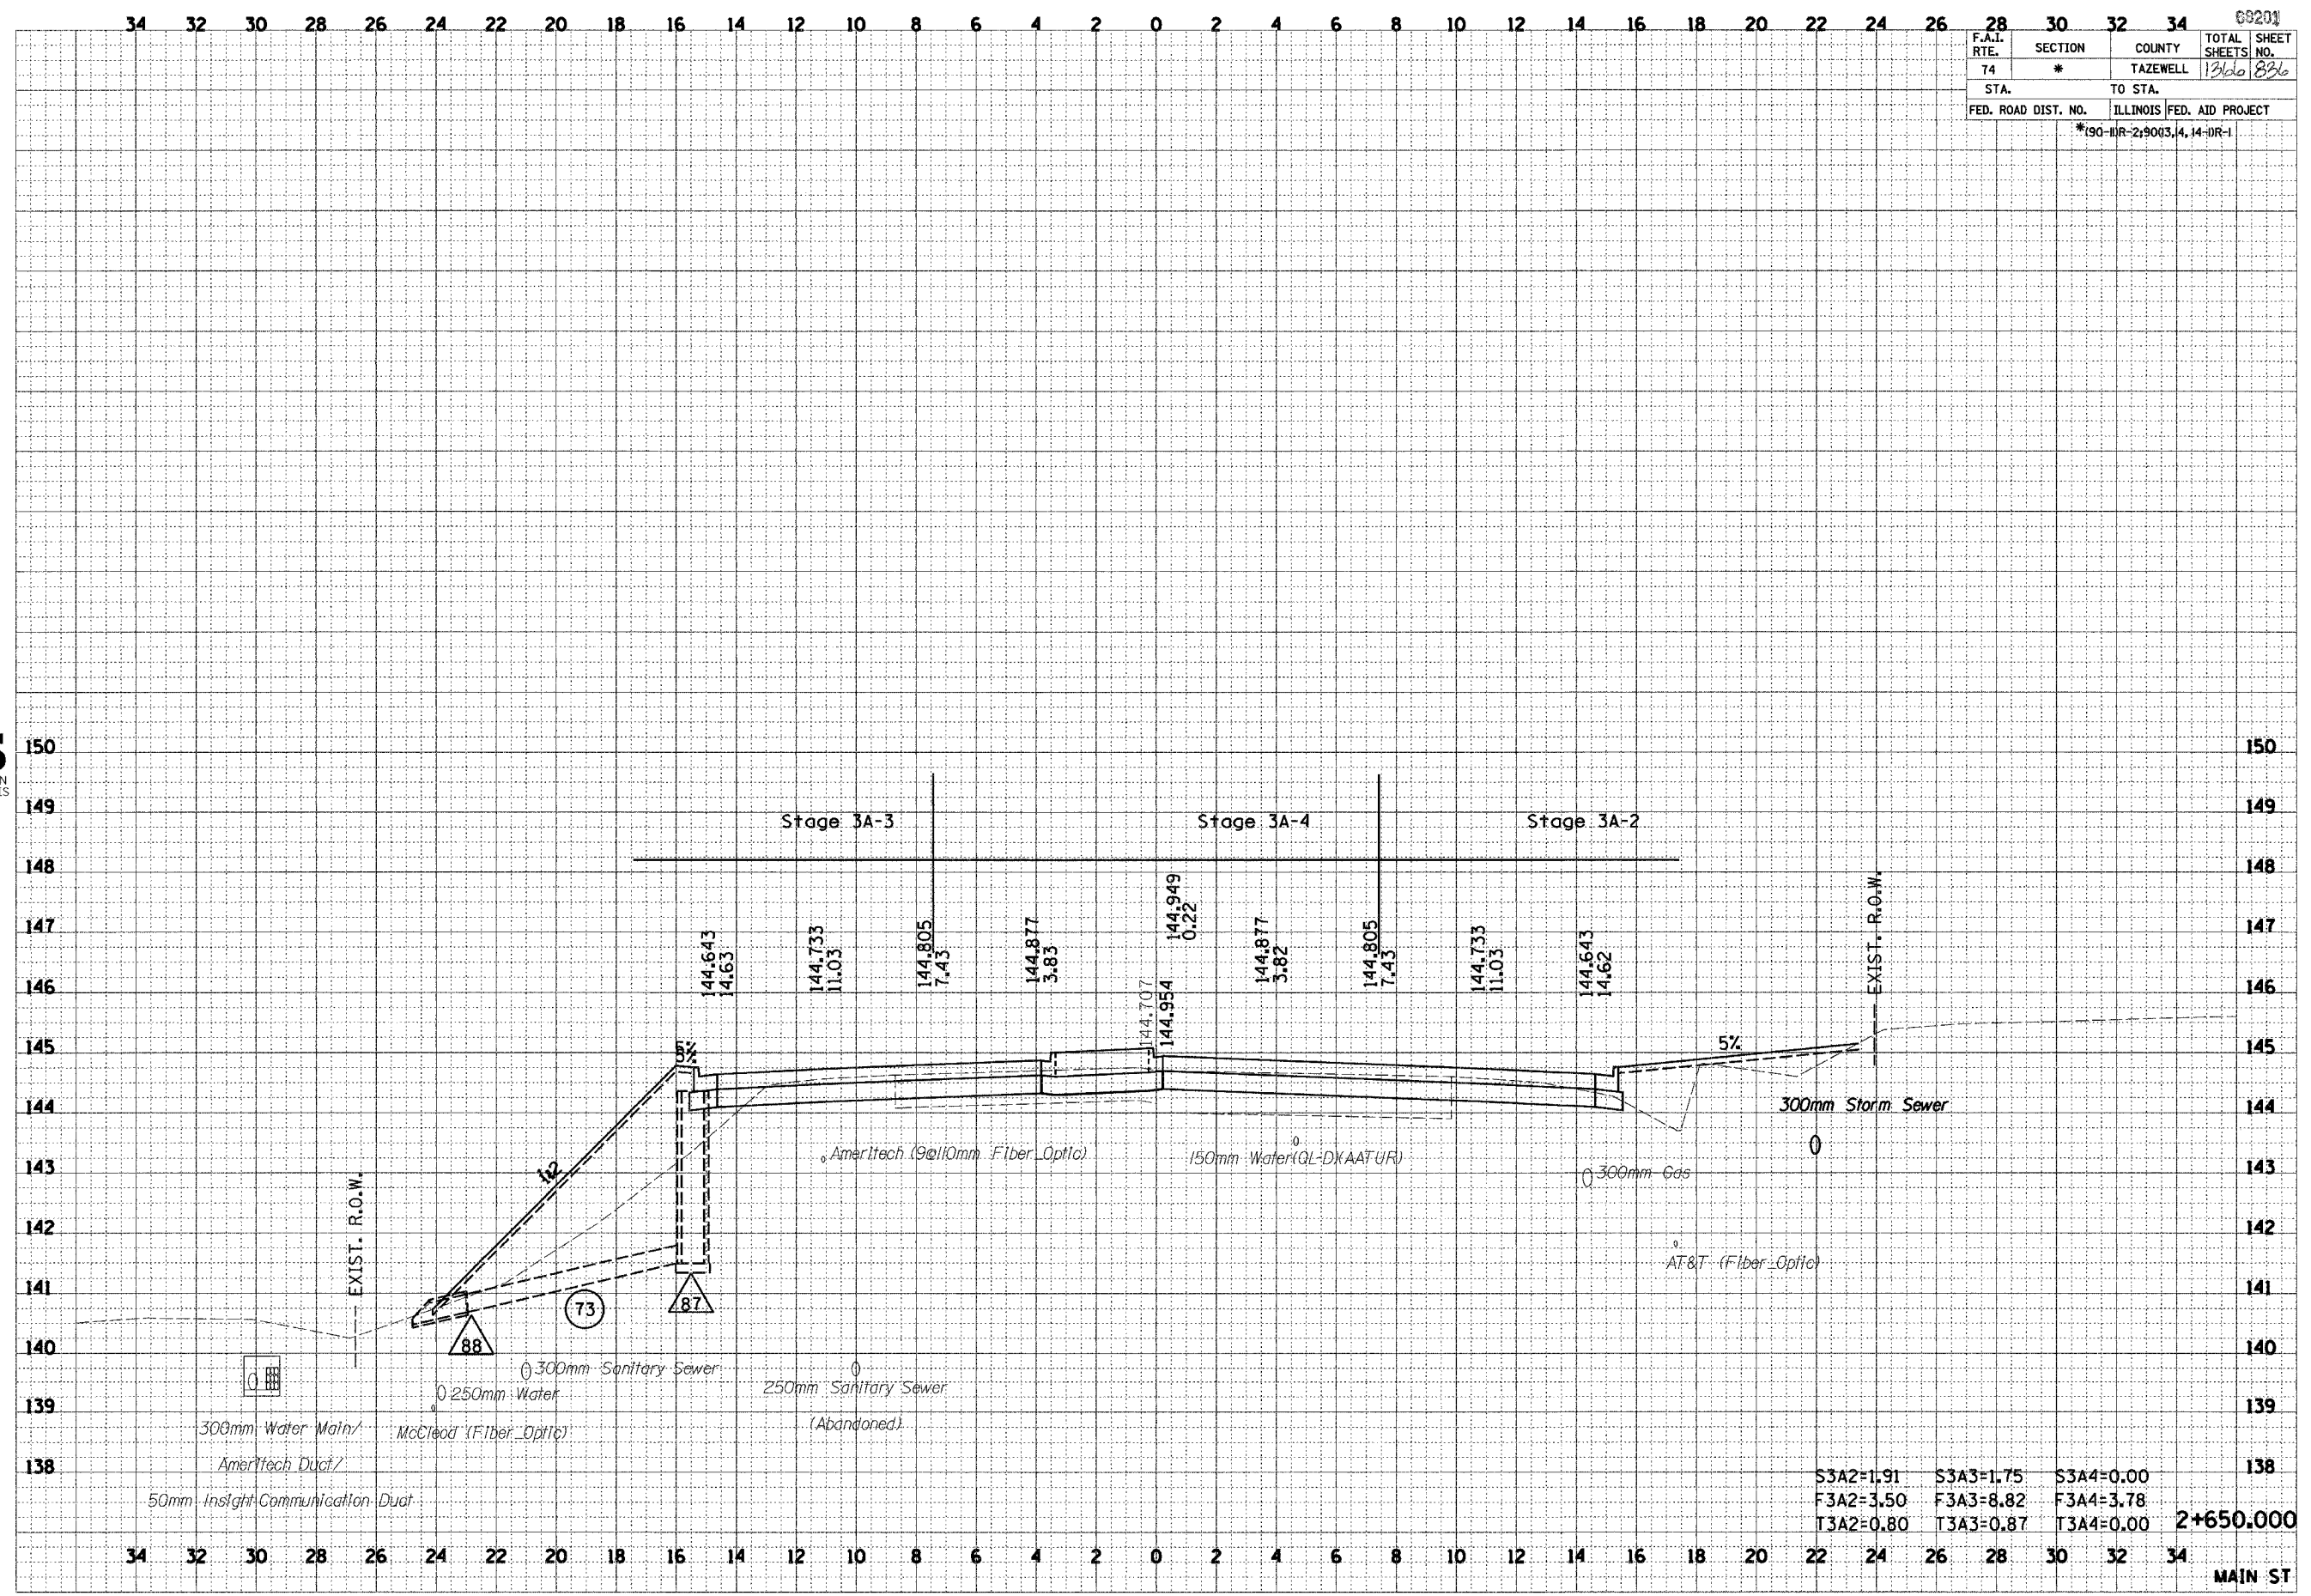

F.A.I. RTE.	SECTION	COUNTY	TOTAL SHEETS	SHEET NO.
74	*	TAZEWELL	1960	896
STA.	TO STA.			
FED. ROAD DIST. NO.	ILLINOIS	FED. AID PROJECT		
	*190-11R-2,9003,4,14-DR-1			

S3A2=1.91	S3A3=1.75	S3A4=0.00	
F3A2=3.50	F3A3=8.82	F3A4=3.78	
T3A2=0.80	T3A3=0.87	T3A4=0.00	2+650,000

MAIN ST