



F.A.I. RTE.	SECTION	COUNTY	TOTAL SHEETS	SHEET NO.
74	*	TAZEWELL	1300	838
STA.	TO STA.			
FED. ROAD DIST. NO.	ILLINOIS	FED. AID PROJECT		
	*190-11R-2190(3,4,14-DR-1			

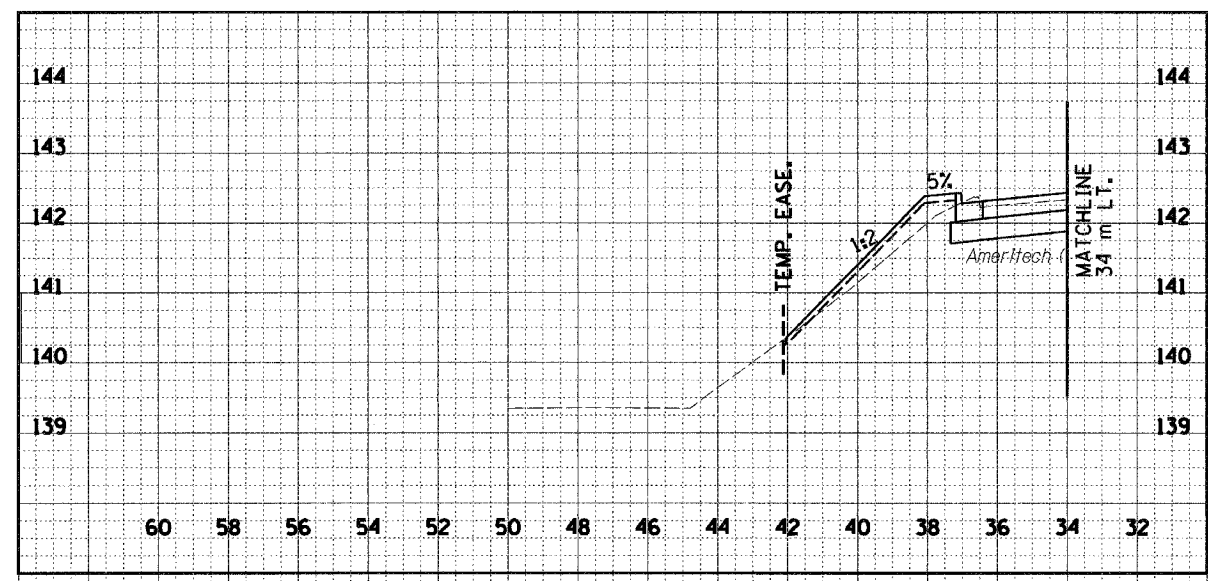

34 32 30 28 26 24 22 20 18 16 14 12 10 8 6 4

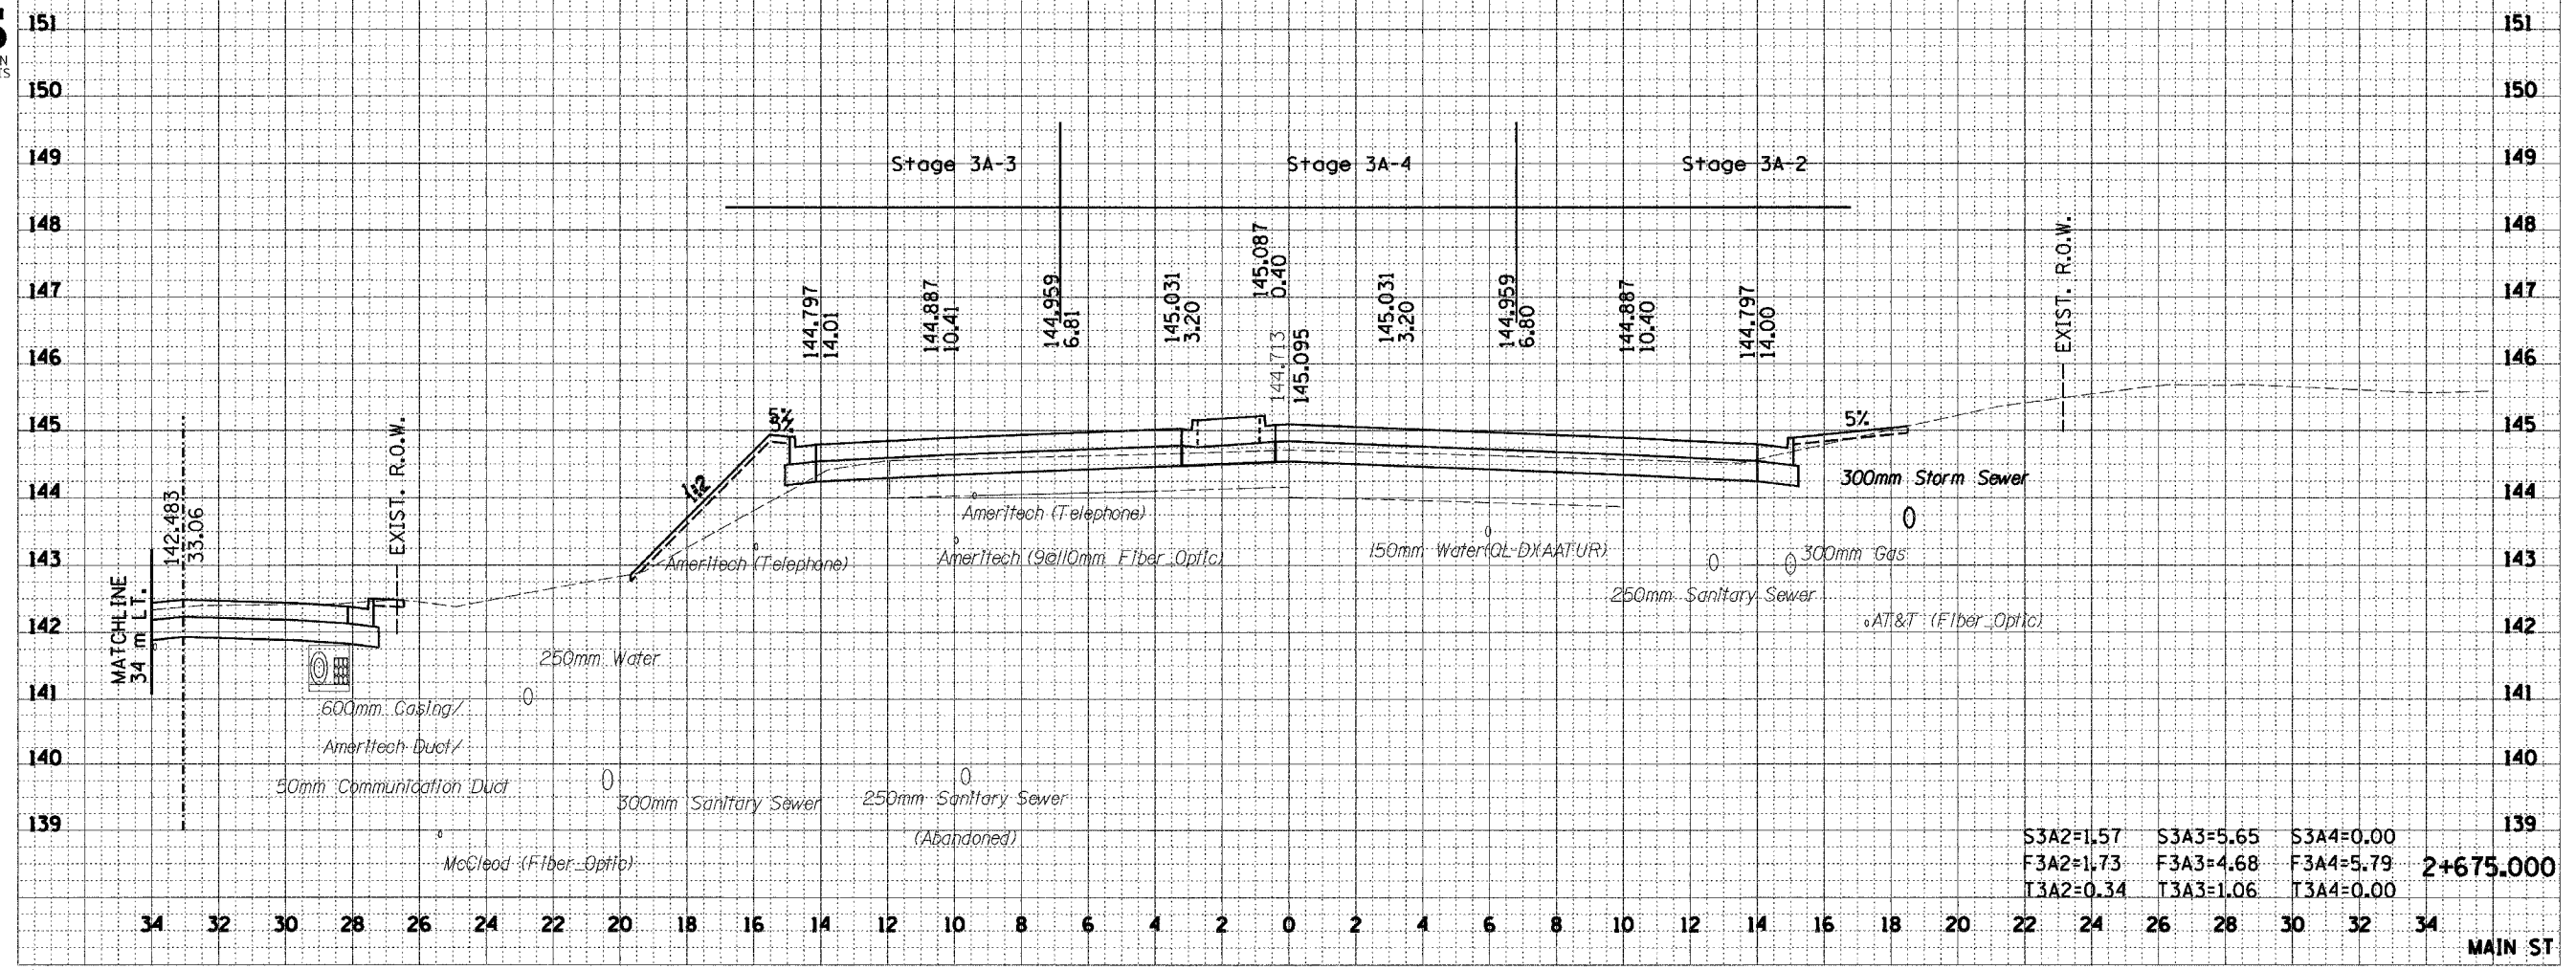

S3A2=1.57	S3A3=5.65	S3A4=0.00	
F3A2=1.73	F3A3=4.68	F3A4=5.79	2+675.000
T3A2=0.34	T3A3=1.06	T3A4=0.00	

MAIN ST

FINAL SURVEY	DATE
SURVEYED	
PLOTTED	
NOTE BOOK	
AREAS	
CHECKED	
NO.	

ORIGINAL SURVEY	DATE
SURVEYED	
PLOTTED	
NOTE BOOK	
AREAS	
CHECKED	
NO.	

V:\Phase2\ref\101-Sama.dgn 12/16/2004 3:54:16 PM