


D:\Projects\131101-5am-09\12/16/2004 3:54:38 PM

F.A.I. RTE.		SECTION	COUNTY	TOTAL SHEETS	SHEET NO.
74		*	TAZEWELL	1366	841
STA.		TO STA.			
FED. ROAD DIST. NO.		ILLINOIS FED. AID PROJECT			
*190-11R-219003,4,14-1R-1					

FINAL SURVEY NOTE BOOK NO.	BY	DATE
SURVEYED PLOTTED AREAS CHECKED		



ORIGINAL SURVEY NOTE BOOK NO.	BY	DATE
SURVEYED PLOTTED AREAS CHECKED		

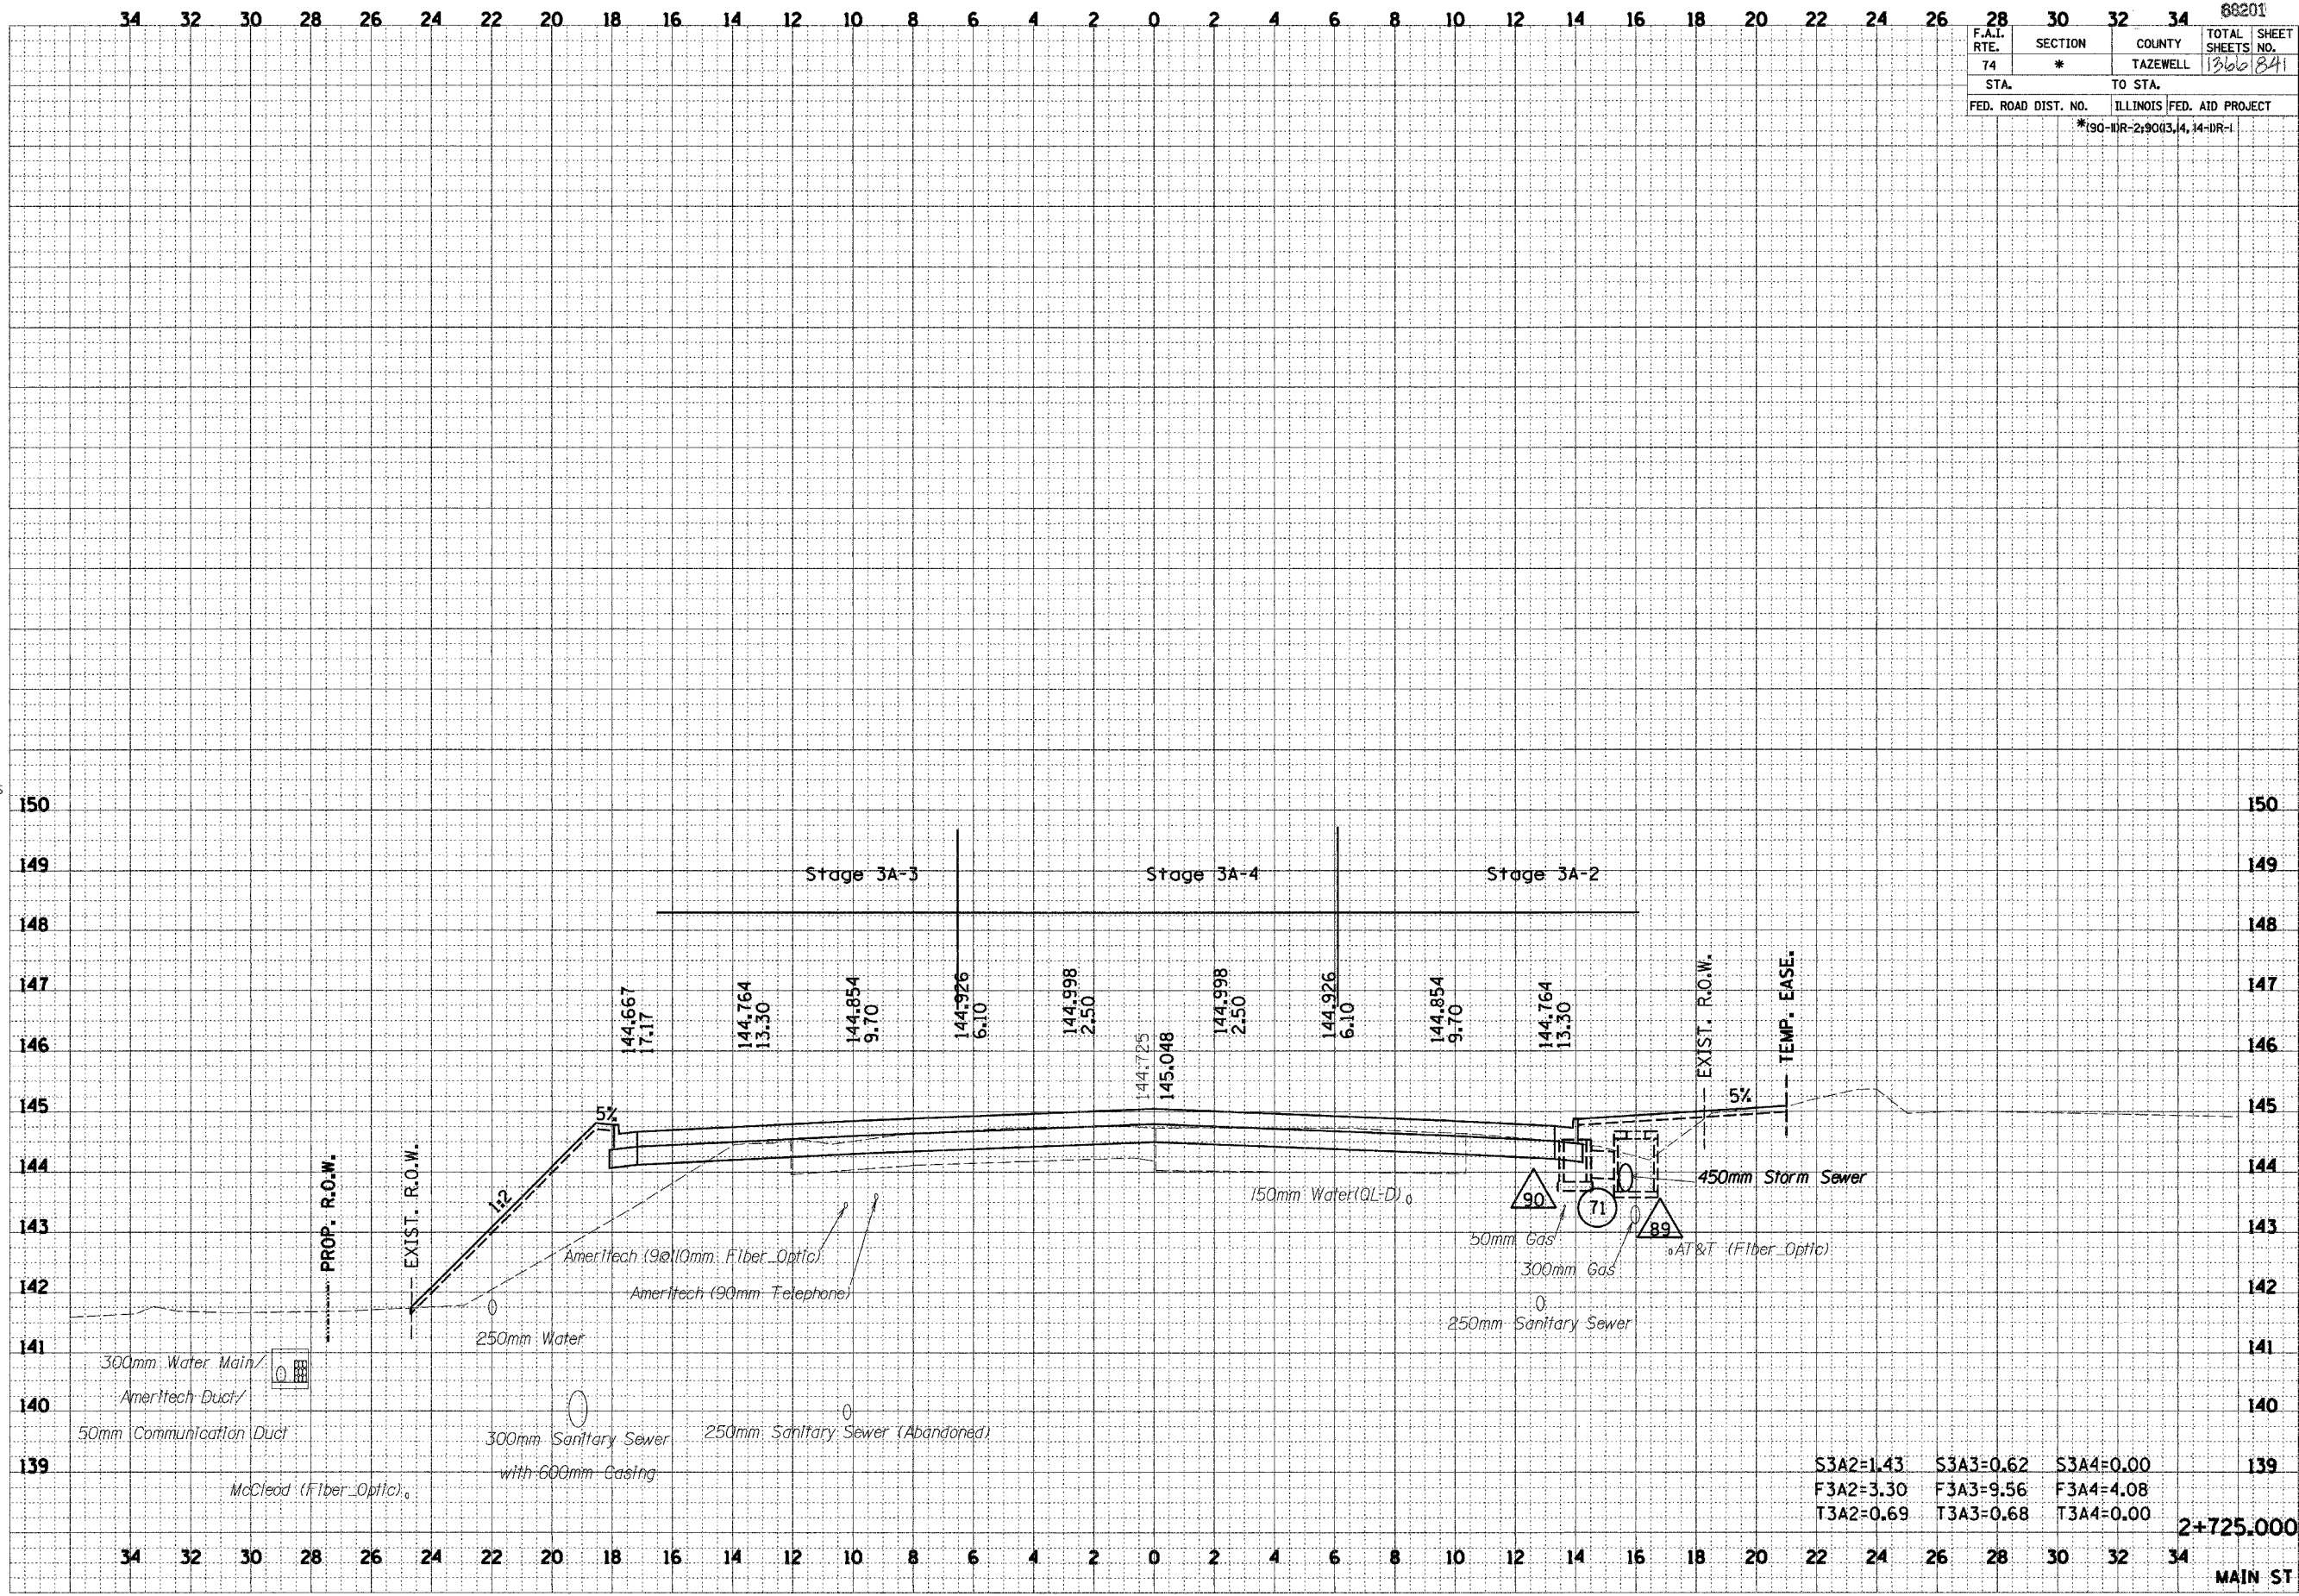

2+725.000
MAIN ST