

...:\projects\101\101-5mm.dgn 12/15/2004 3:54:51 PM


34 32 30 28 26 24 22 20 18 16 14 12 10 8 6 4 2 0 2 4 6 8 10 12 14 16 18 20 22 24 26 28 30 32 34

F.A.I. RTE.	SECTION	COUNTY	TOTAL SHEETS	SHEET NO.
74	*	TAZEWELL	1260	843
STA.		TO STA.		
FED. ROAD DIST. NO.		ILLINOIS FED. AID PROJECT		
*190-III-R-219003,4,14-DR-1				

FINAL SURVEY	SURVEYED	DATE
NOTE BOOK NO.	PLOTTED DATE	
AREAS CHECKED	AREAS CHECKED	
BY	BY	



ORIGINAL SURVEY	SURVEYED	DATE
NOTE BOOK NO.	PLOTTED DATE	
AREAS CHECKED	AREAS CHECKED	
BY	BY	

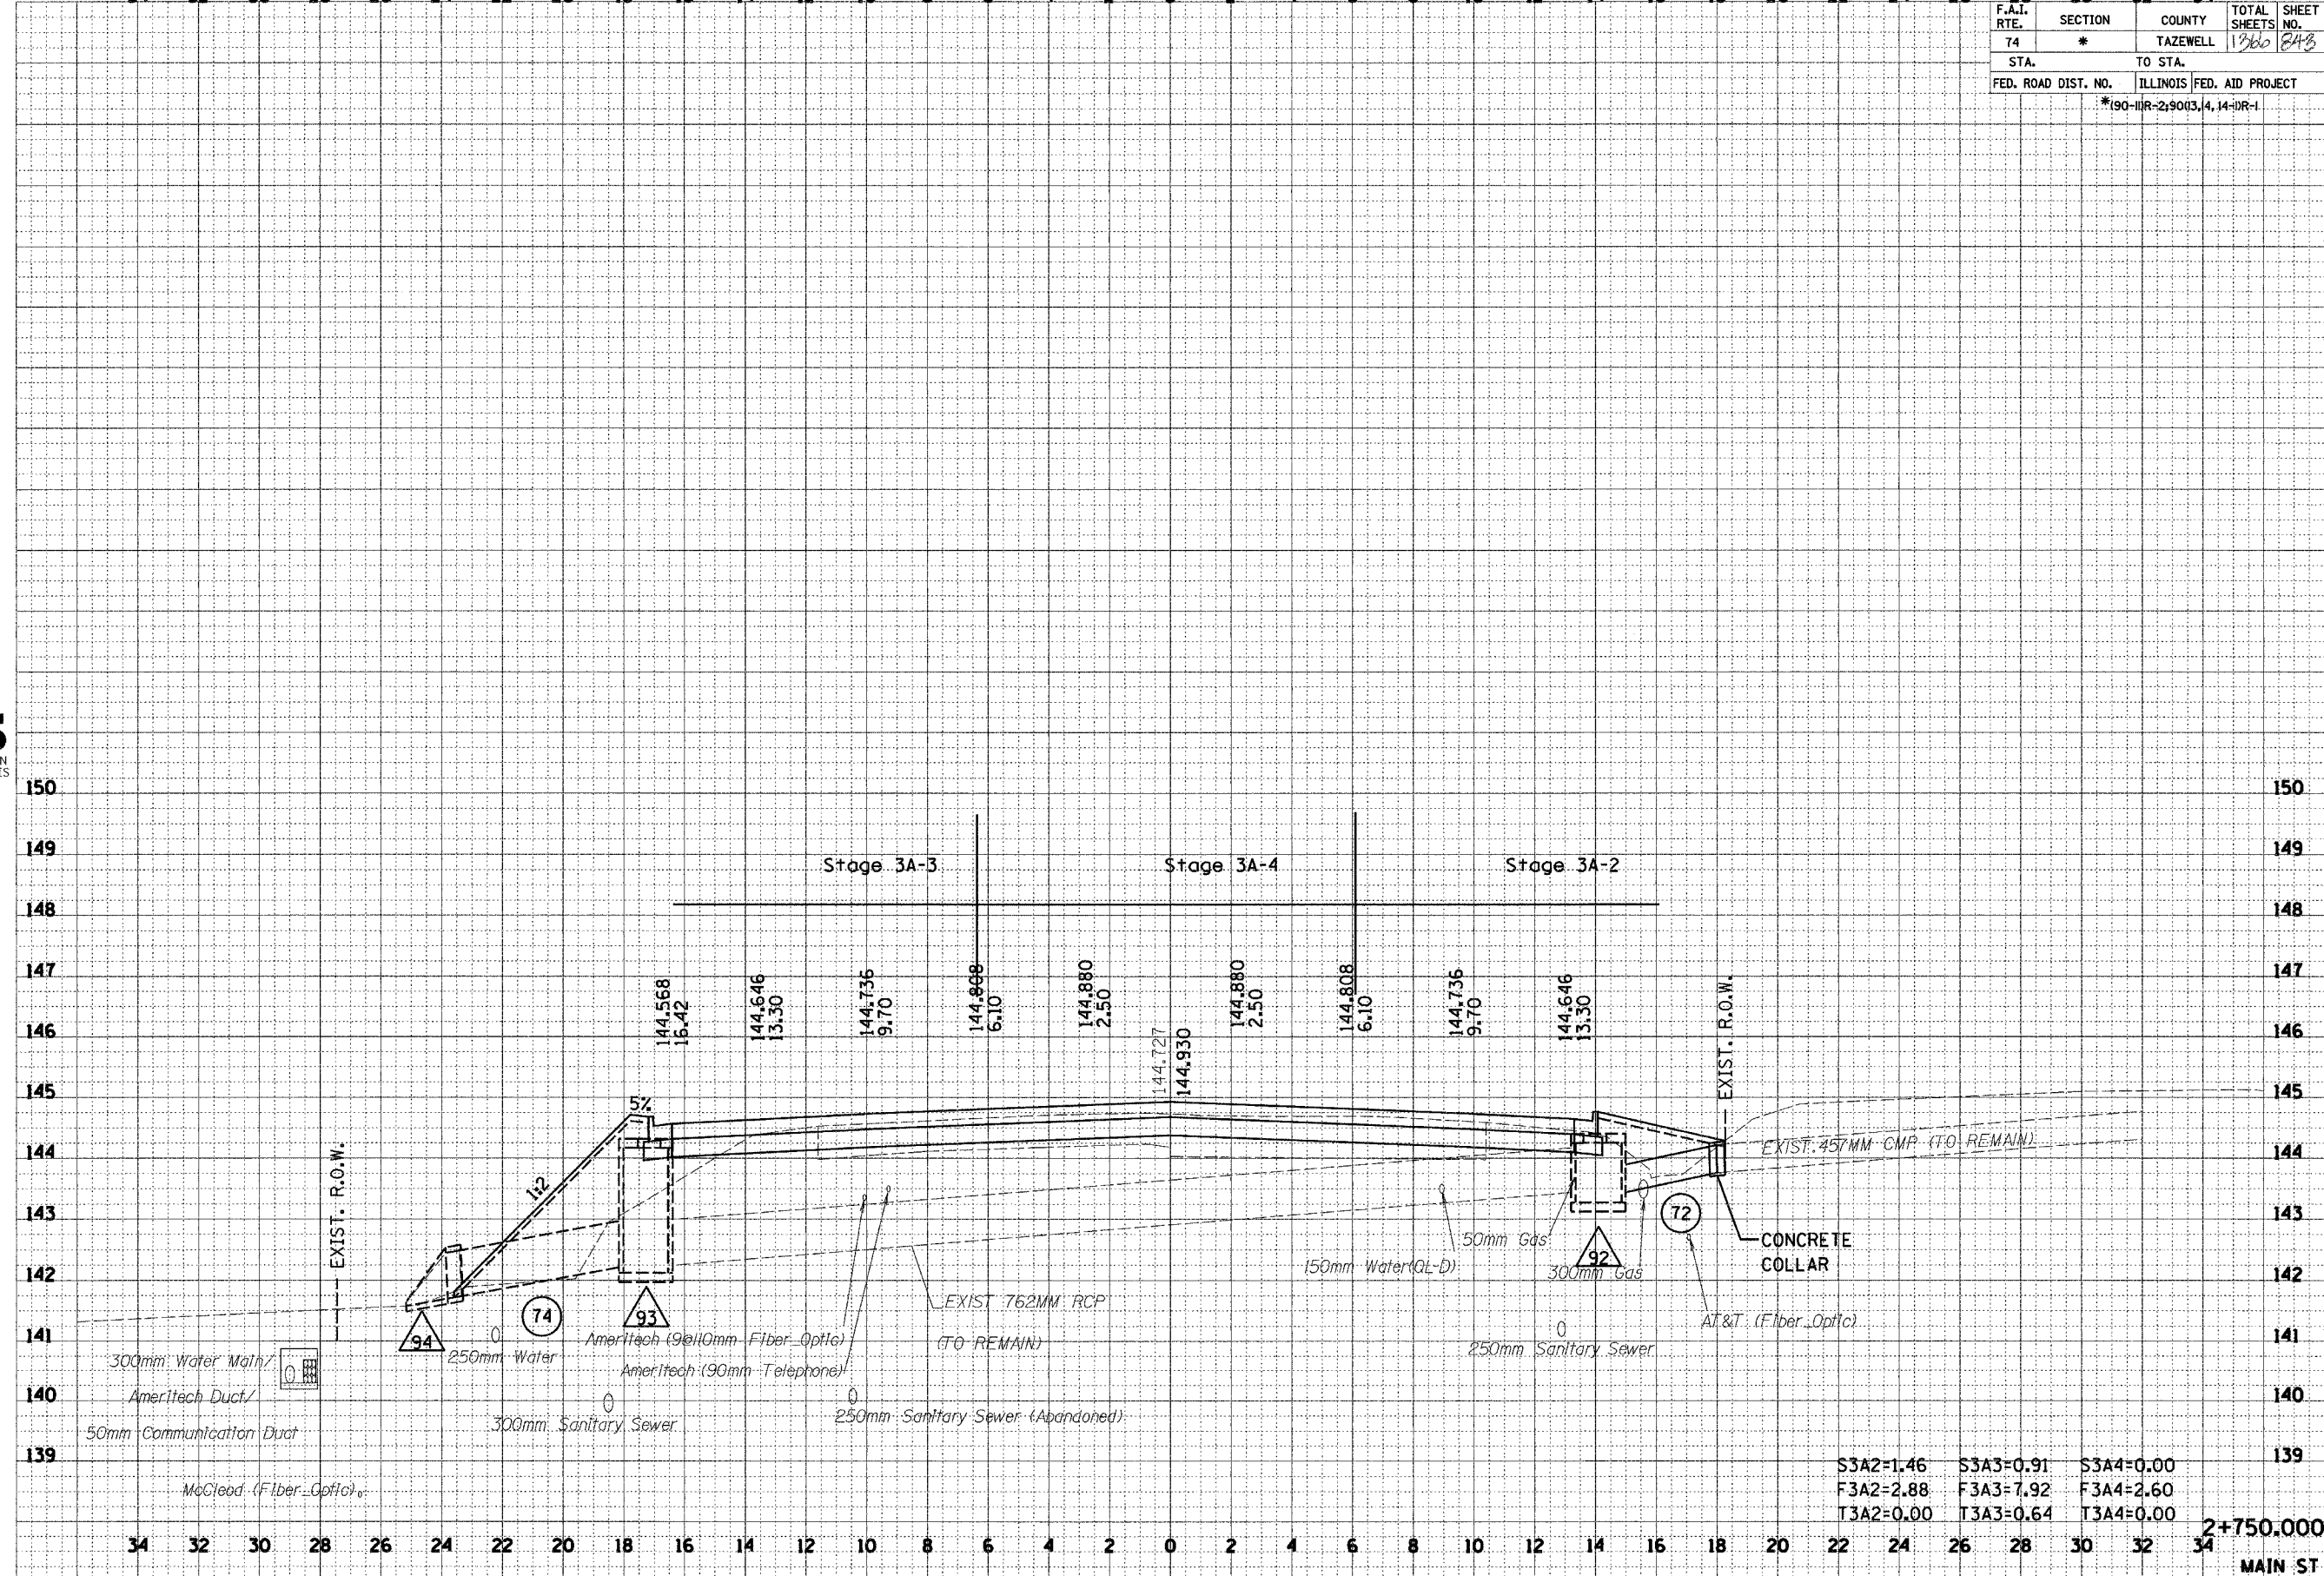

S3A2=1.46	S3A3=0.91	S3A4=0.00
F3A2=2.88	F3A3=7.92	F3A4=2.60
T3A2=0.00	T3A3=0.64	T3A4=0.00

2+750.000
MAIN ST