


I:\Projects\101-500-000\101-500-000.dwg 12/15/2003 9:55:03 PM

F.A.I. RTE.		SECTION	COUNTY	TOTAL SHEETS	SHEET NO.
74		*	TAZEWELL	1360	845
STA.		TO STA.			
FED. ROAD DIST. NO.		ILLINOIS FED. AID PROJECT			
*190-11R-2190(3,4,14-DR-1)					

FINAL SURVEY	BY	DATE
SURVEYED		
PLOTTED		
NOTE BOOK		
AREAS		
CHECKED		
NO.		



ORIGINAL SURVEY	BY	DATE
SURVEYED		
PLOTTED		
NOTE BOOK		
AREAS		
CHECKED		
NO.		

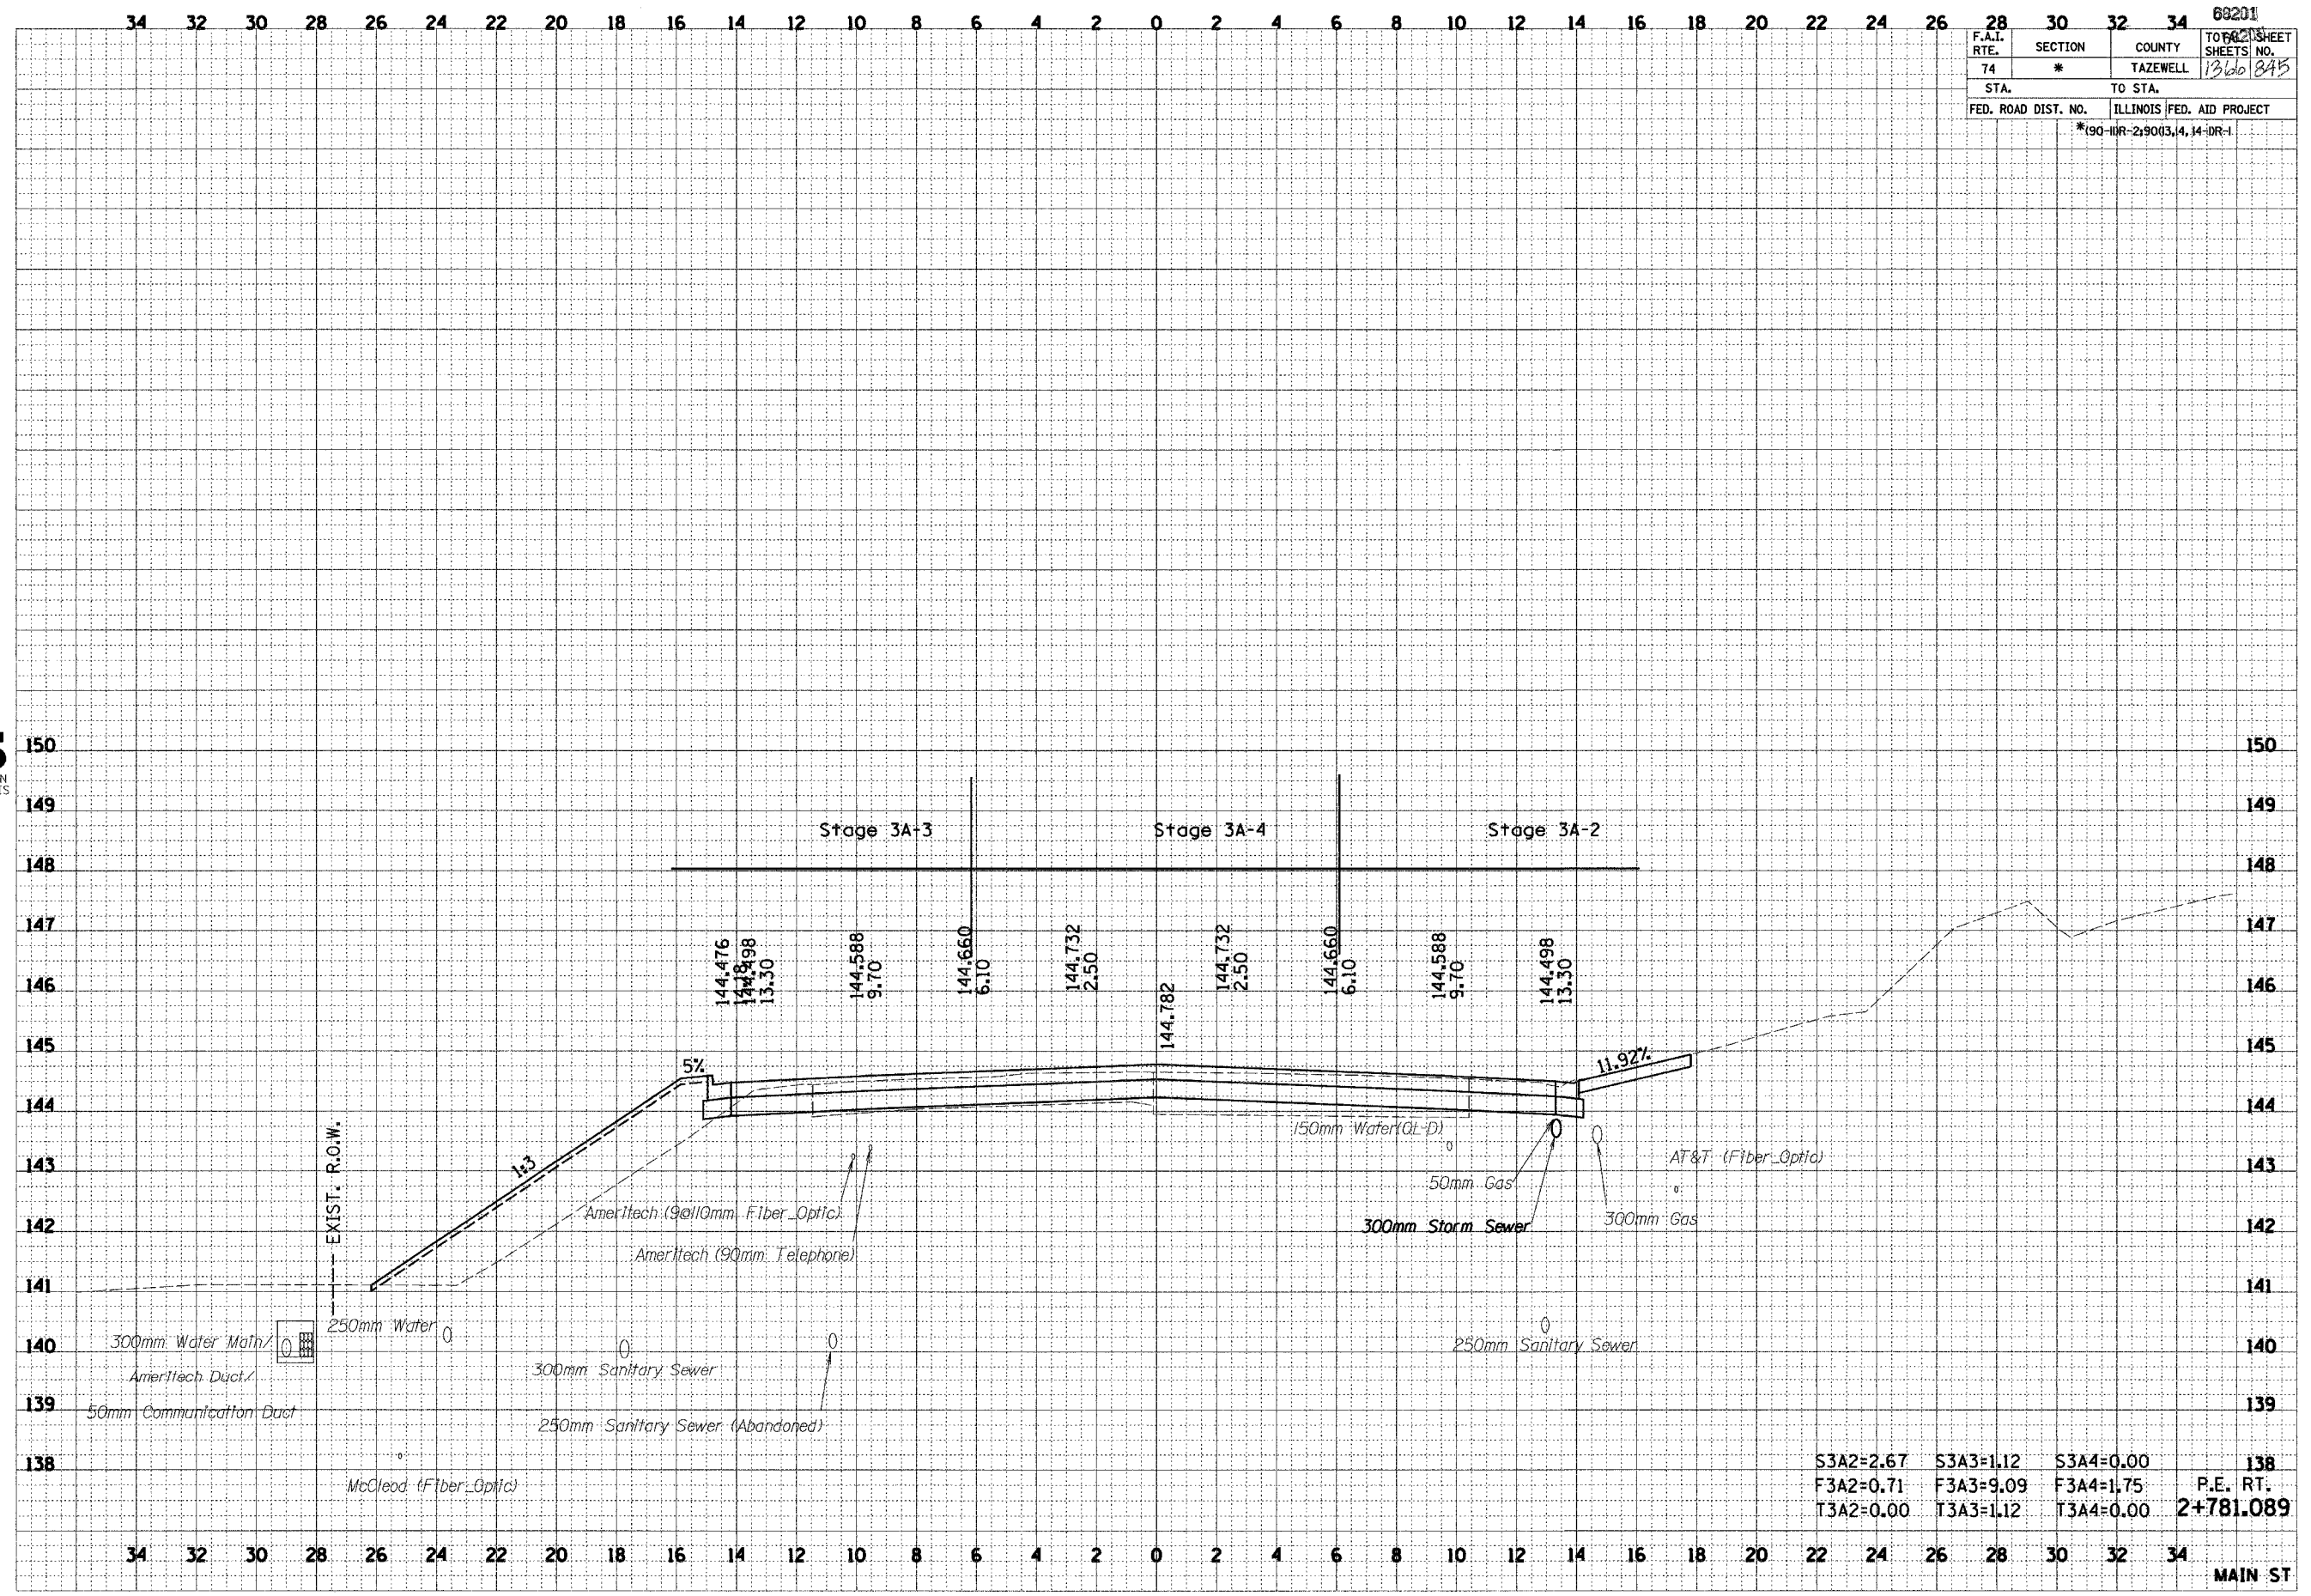

S3A2=2.67	S3A3=1.12	S3A4=0.00	138
F3A2=0.71	F3A3=9.09	F3A4=1.75	P.E. RT.
T3A2=0.00	T3A3=1.12	T3A4=0.00	2+781.089

MAIN ST