


F.A.I. RTE.	SECTION	COUNTY	TOTAL SHEETS	SHEET NO.
74	*	TAZEWELL	1366	847
STA.		TO STA.		
FED. ROAD DIST. NO.		ILLINOIS FED. AID PROJECT		
*190-DR-2:9003,4,14-DR-1				

34 32 30 28 26 24 22 20 18 16 14 12 10 8 6 4 2 0 2 4 6 8 10 12 14 16 18 20 22 24 26 28 30 32 34

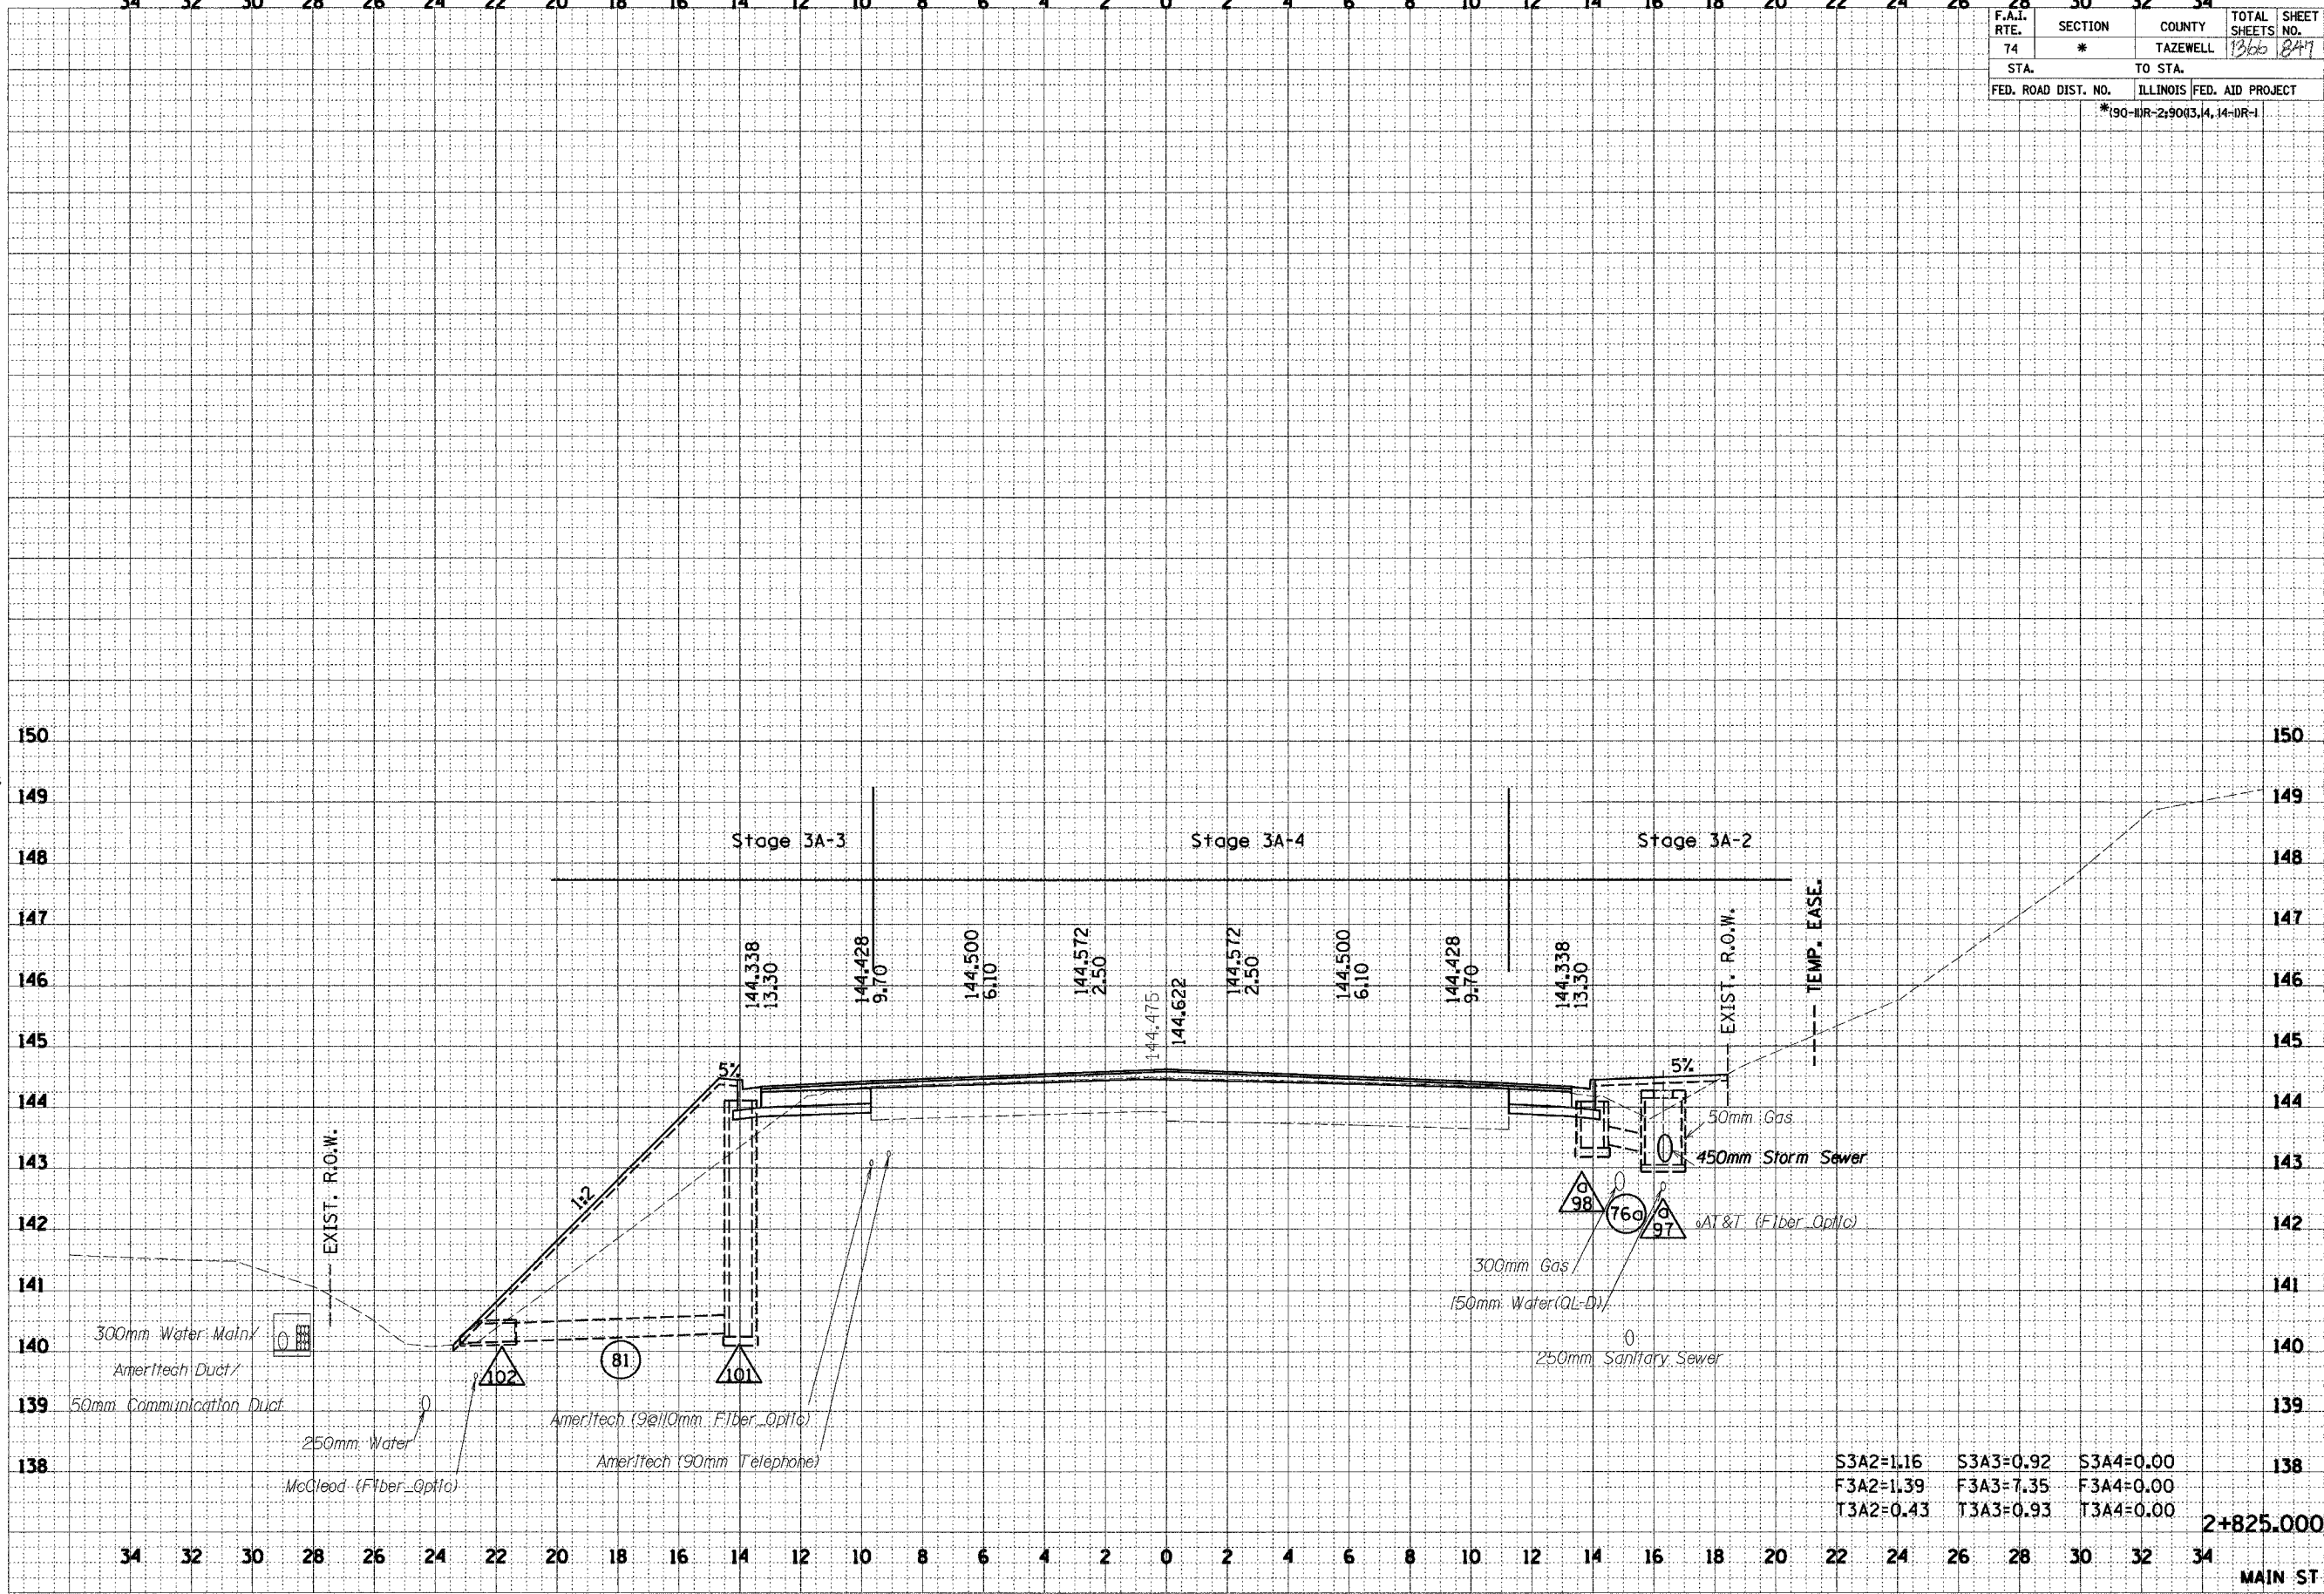

FINAL SURVEY	SURVEYED	DATE
NOTE BOOK	PLOTTED	
AREAS	DATE	
CHECKED	BY	

ORIGINAL SURVEY	SURVEYED	DATE
NOTE BOOK	PLOTTED	
AREAS	DATE	
CHECKED	BY	



34 32 30 28 26 24 22 20 18 16 14 12 10 8 6 4 2 0 2 4 6 8 10 12 14 16 18 20 22 24 26 28 30 32 34

2+825.000  
MAIN ST

\\nas02\proj\151101-5ans.dgn 12/16/2004 3:55:20 PM