


D:\Projects\741101-5mm.dgn 12/16/2004 3:55:32 PM

F.A.I. RTE.	SECTION	COUNTY	TOTAL SHEETS	SHEET NO.
74	*	TAZEWELL	1366	849
STA.		TO STA.		
FED. ROAD DIST. NO.		ILLINOIS FED. AID PROJECT		
*190-DR-2,90(3,4,14-DR-1)				

FINAL SURVEY	SURVEYED	DATE
NOTE BOOK NO.	PLOTTED	
NO.	AREAS CHECKED	

URS
URS CORPORATION
DECATUR, ILLINOIS

ORIGINAL SURVEY	DATE
NOTE BOOK NO.	
NO.	

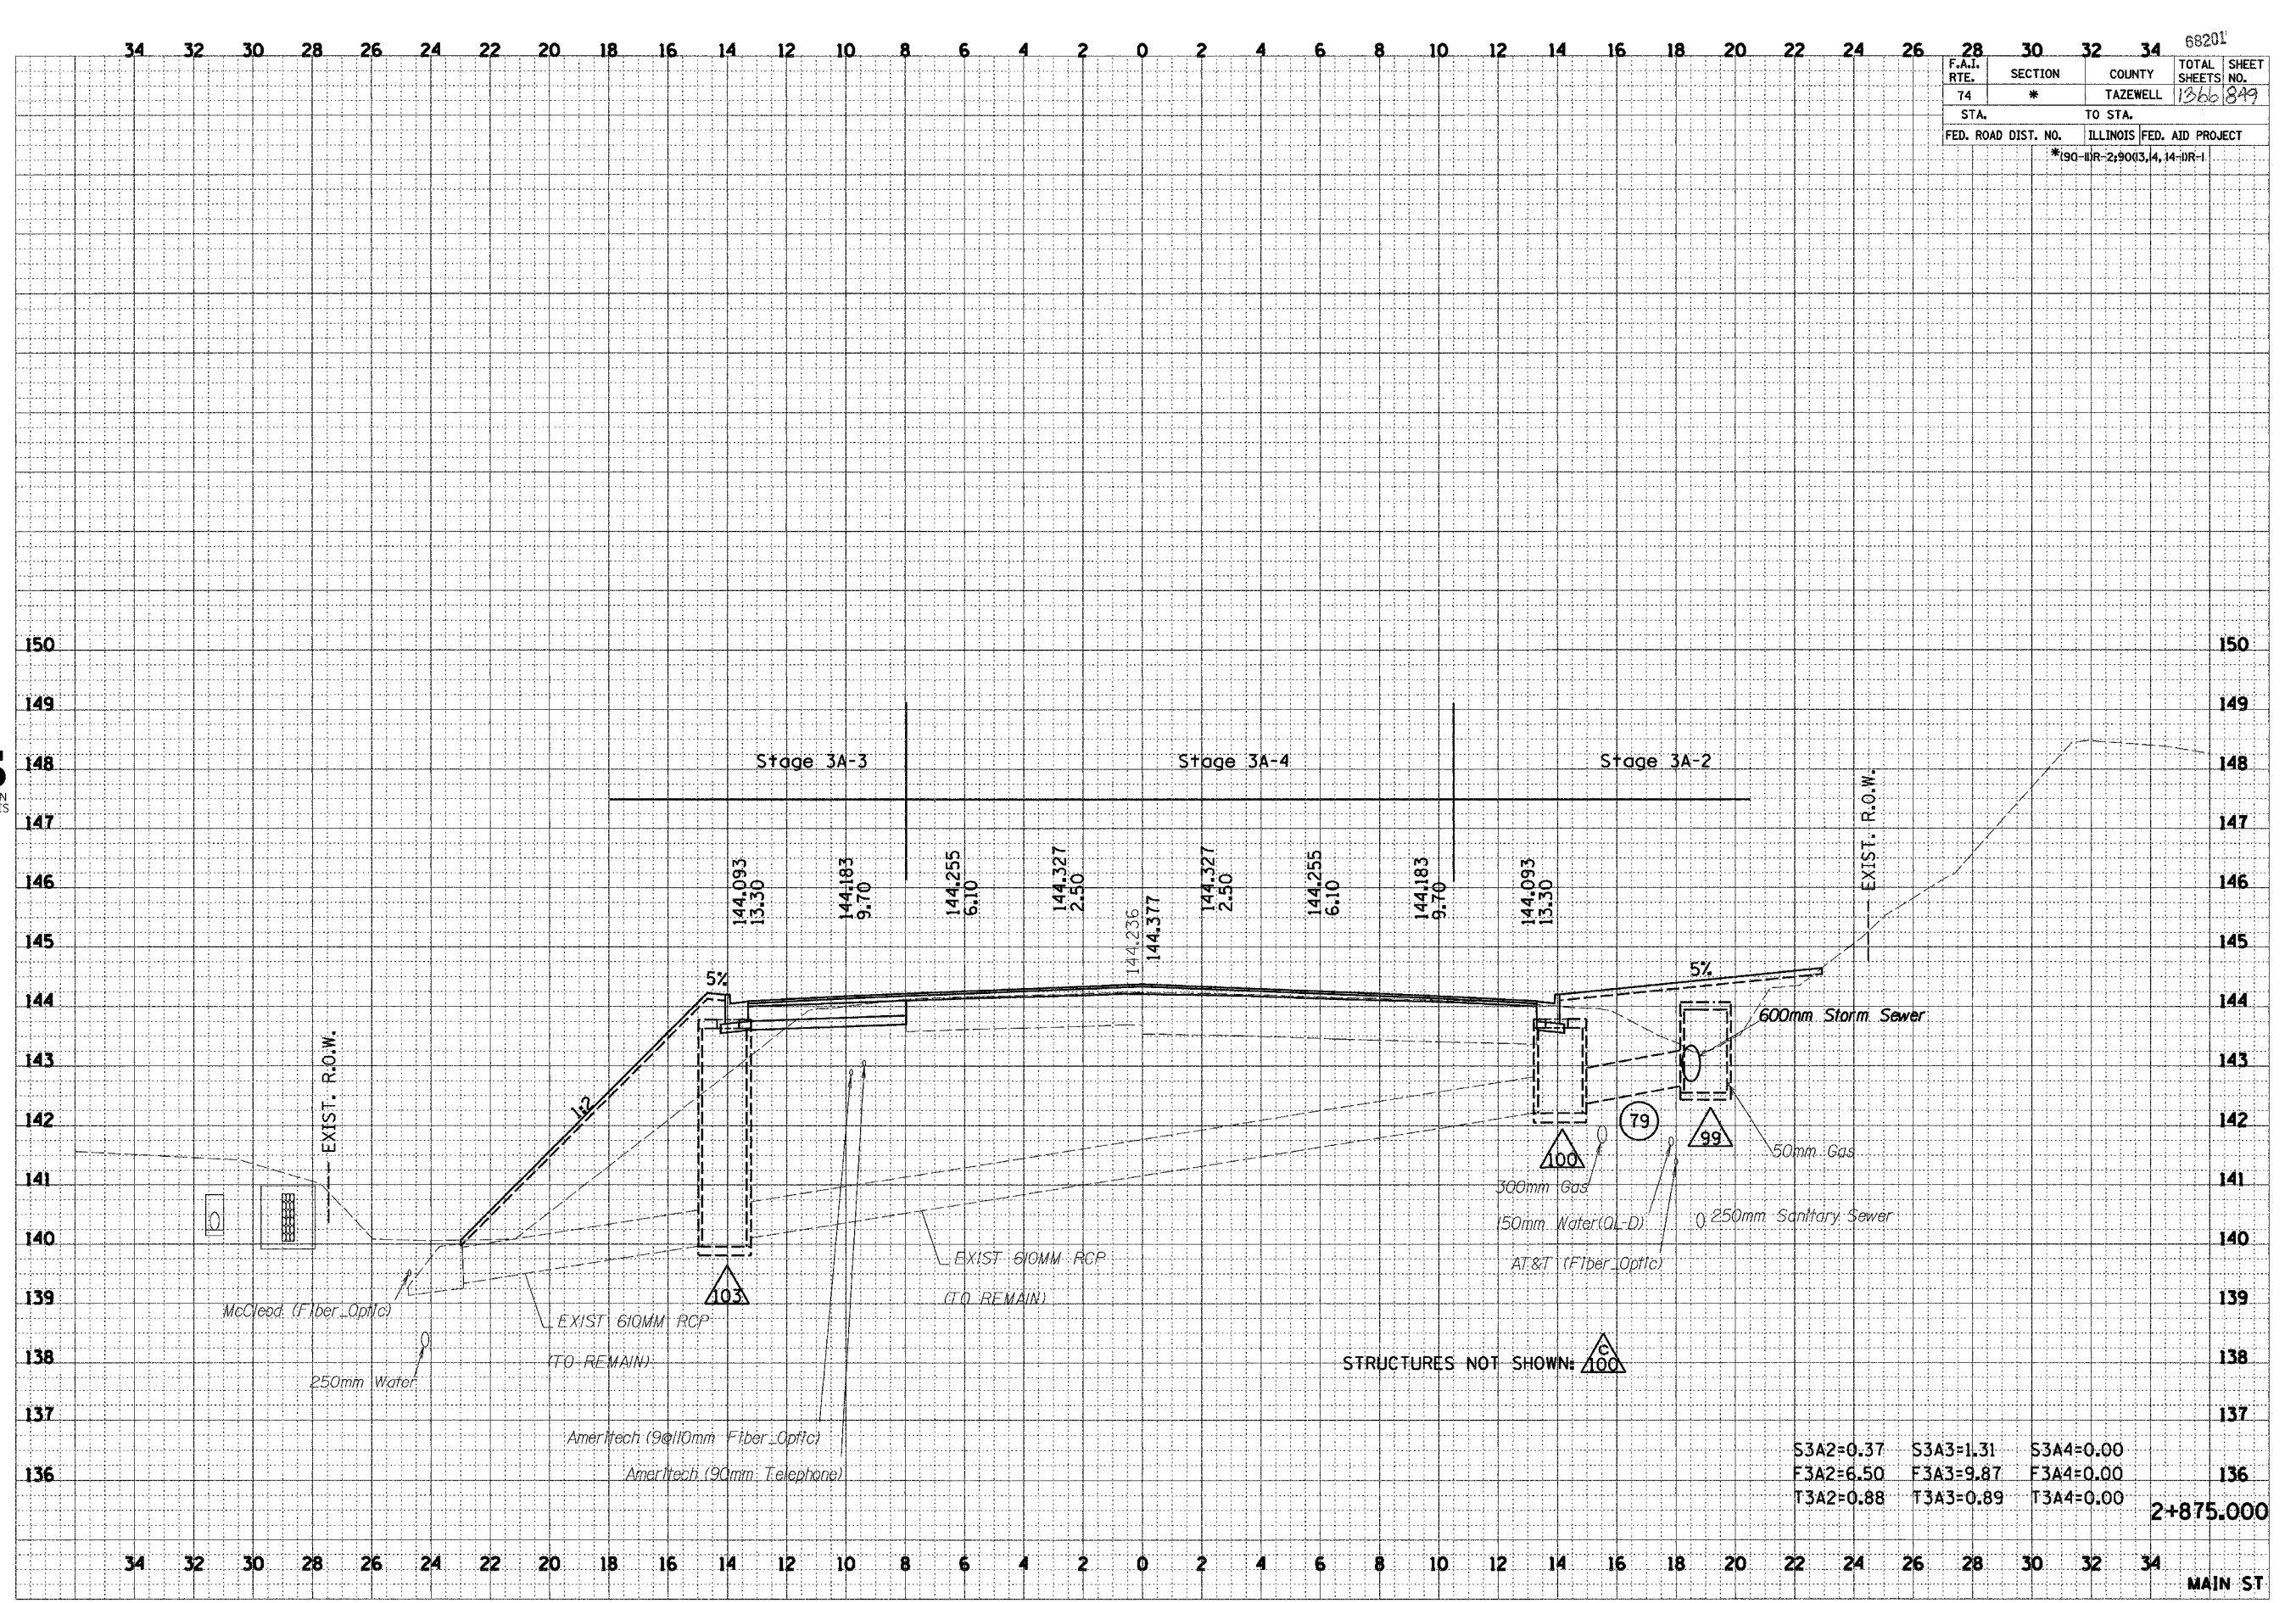

2+875.000

MAIN ST