

...:\08582\ref\181101-5amg.dgn 12/16/2004 9:56:33 PM


68201

F.A.I. RTE.	SECTION	COUNTY	TOTAL SHEETS	SHEET NO.
74	*	TAZEWELL	1366	858
STA.		TO STA.		
FED. ROAD DIST. NO.		ILLINOIS FED. AID PROJECT		
*190-11R-2190(3,4,14-1R-1)				

FINAL SURVEY	BY	DATE
NOTE BOOK		
AREAS CHECKED		



ORIGINAL SURVEY	BY	DATE
NOTE BOOK		
AREAS CHECKED		

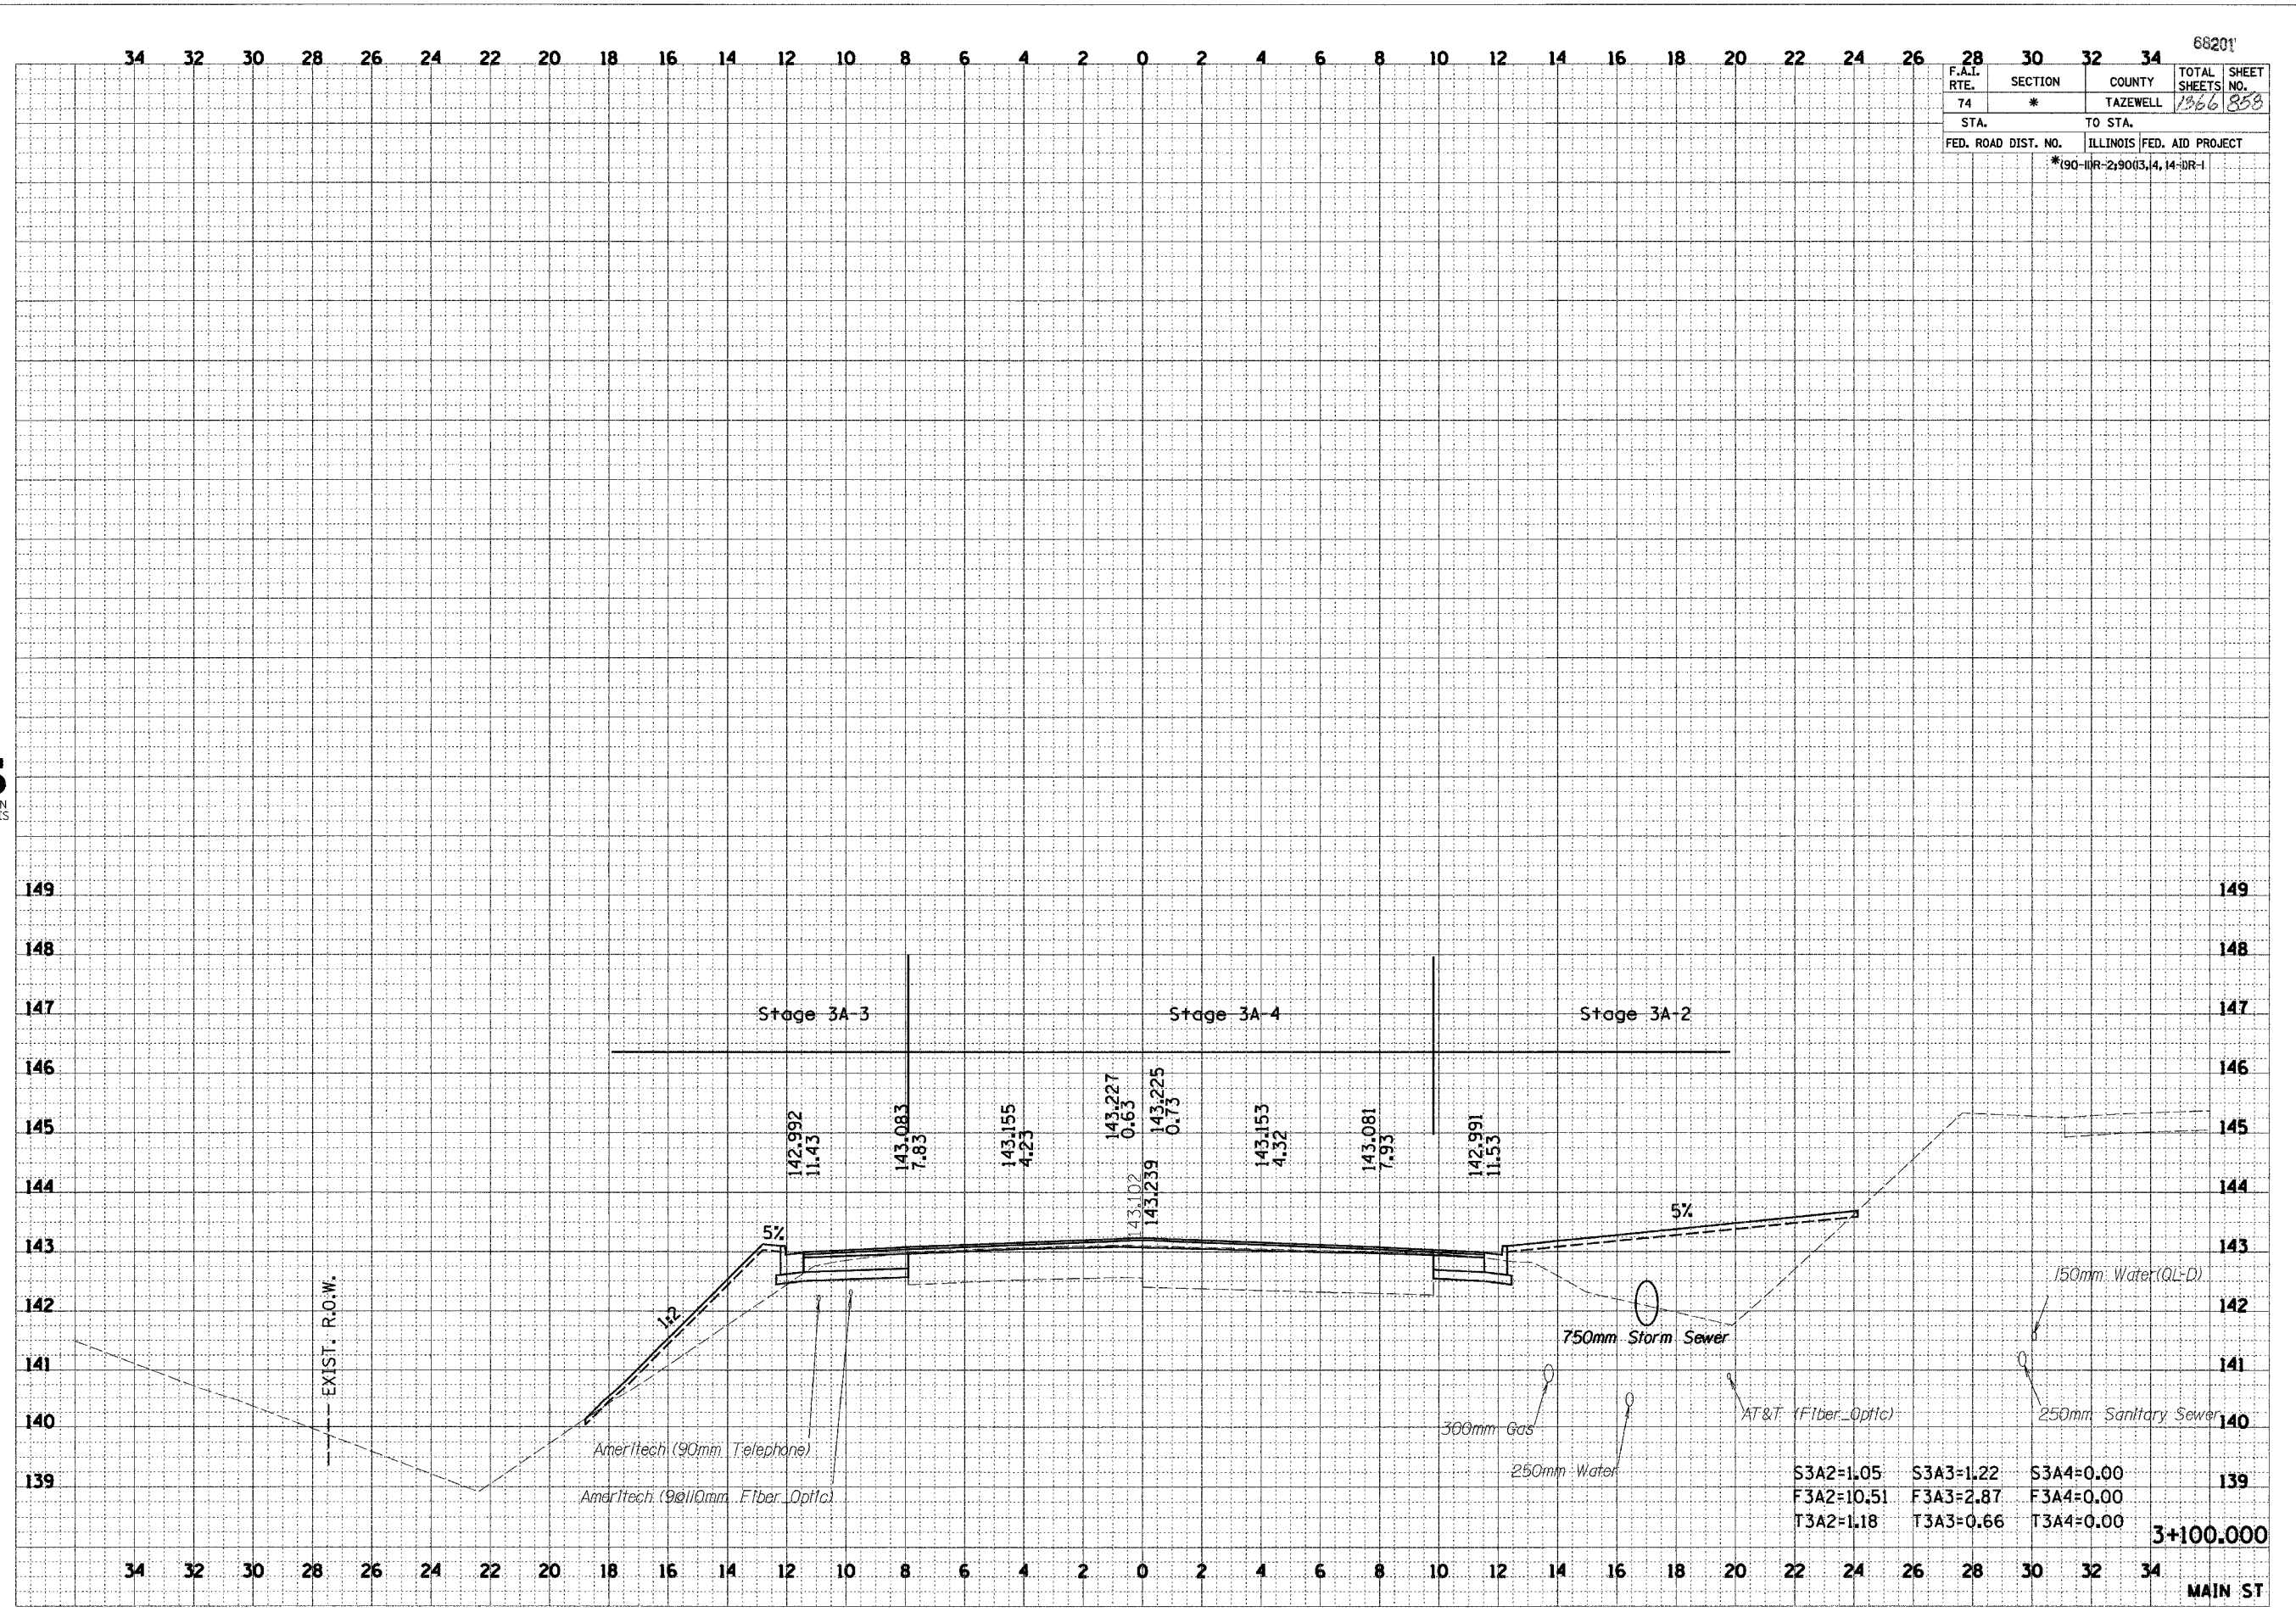

S3A2=1.05	S3A3=1.22	S3A4=0.00
F3A2=10.51	F3A3=2.87	F3A4=0.00
T3A2=1.18	T3A3=0.66	T3A4=0.00

3+100.000

MAIN ST