


D:\p190\1101-5am.dgn 12/16/2014 3:56:55 PM

60201

F.A.I. RTE.	SECTION	COUNTY	TOTAL SHEETS	SHEET NO.
74	*	TAZEWELL	1360	801
STA.	TO STA.			
FED. ROAD DIST. NO.	ILLINOIS FED. AID PROJECT		*190-11R-2190(3,4,14)1R-1	

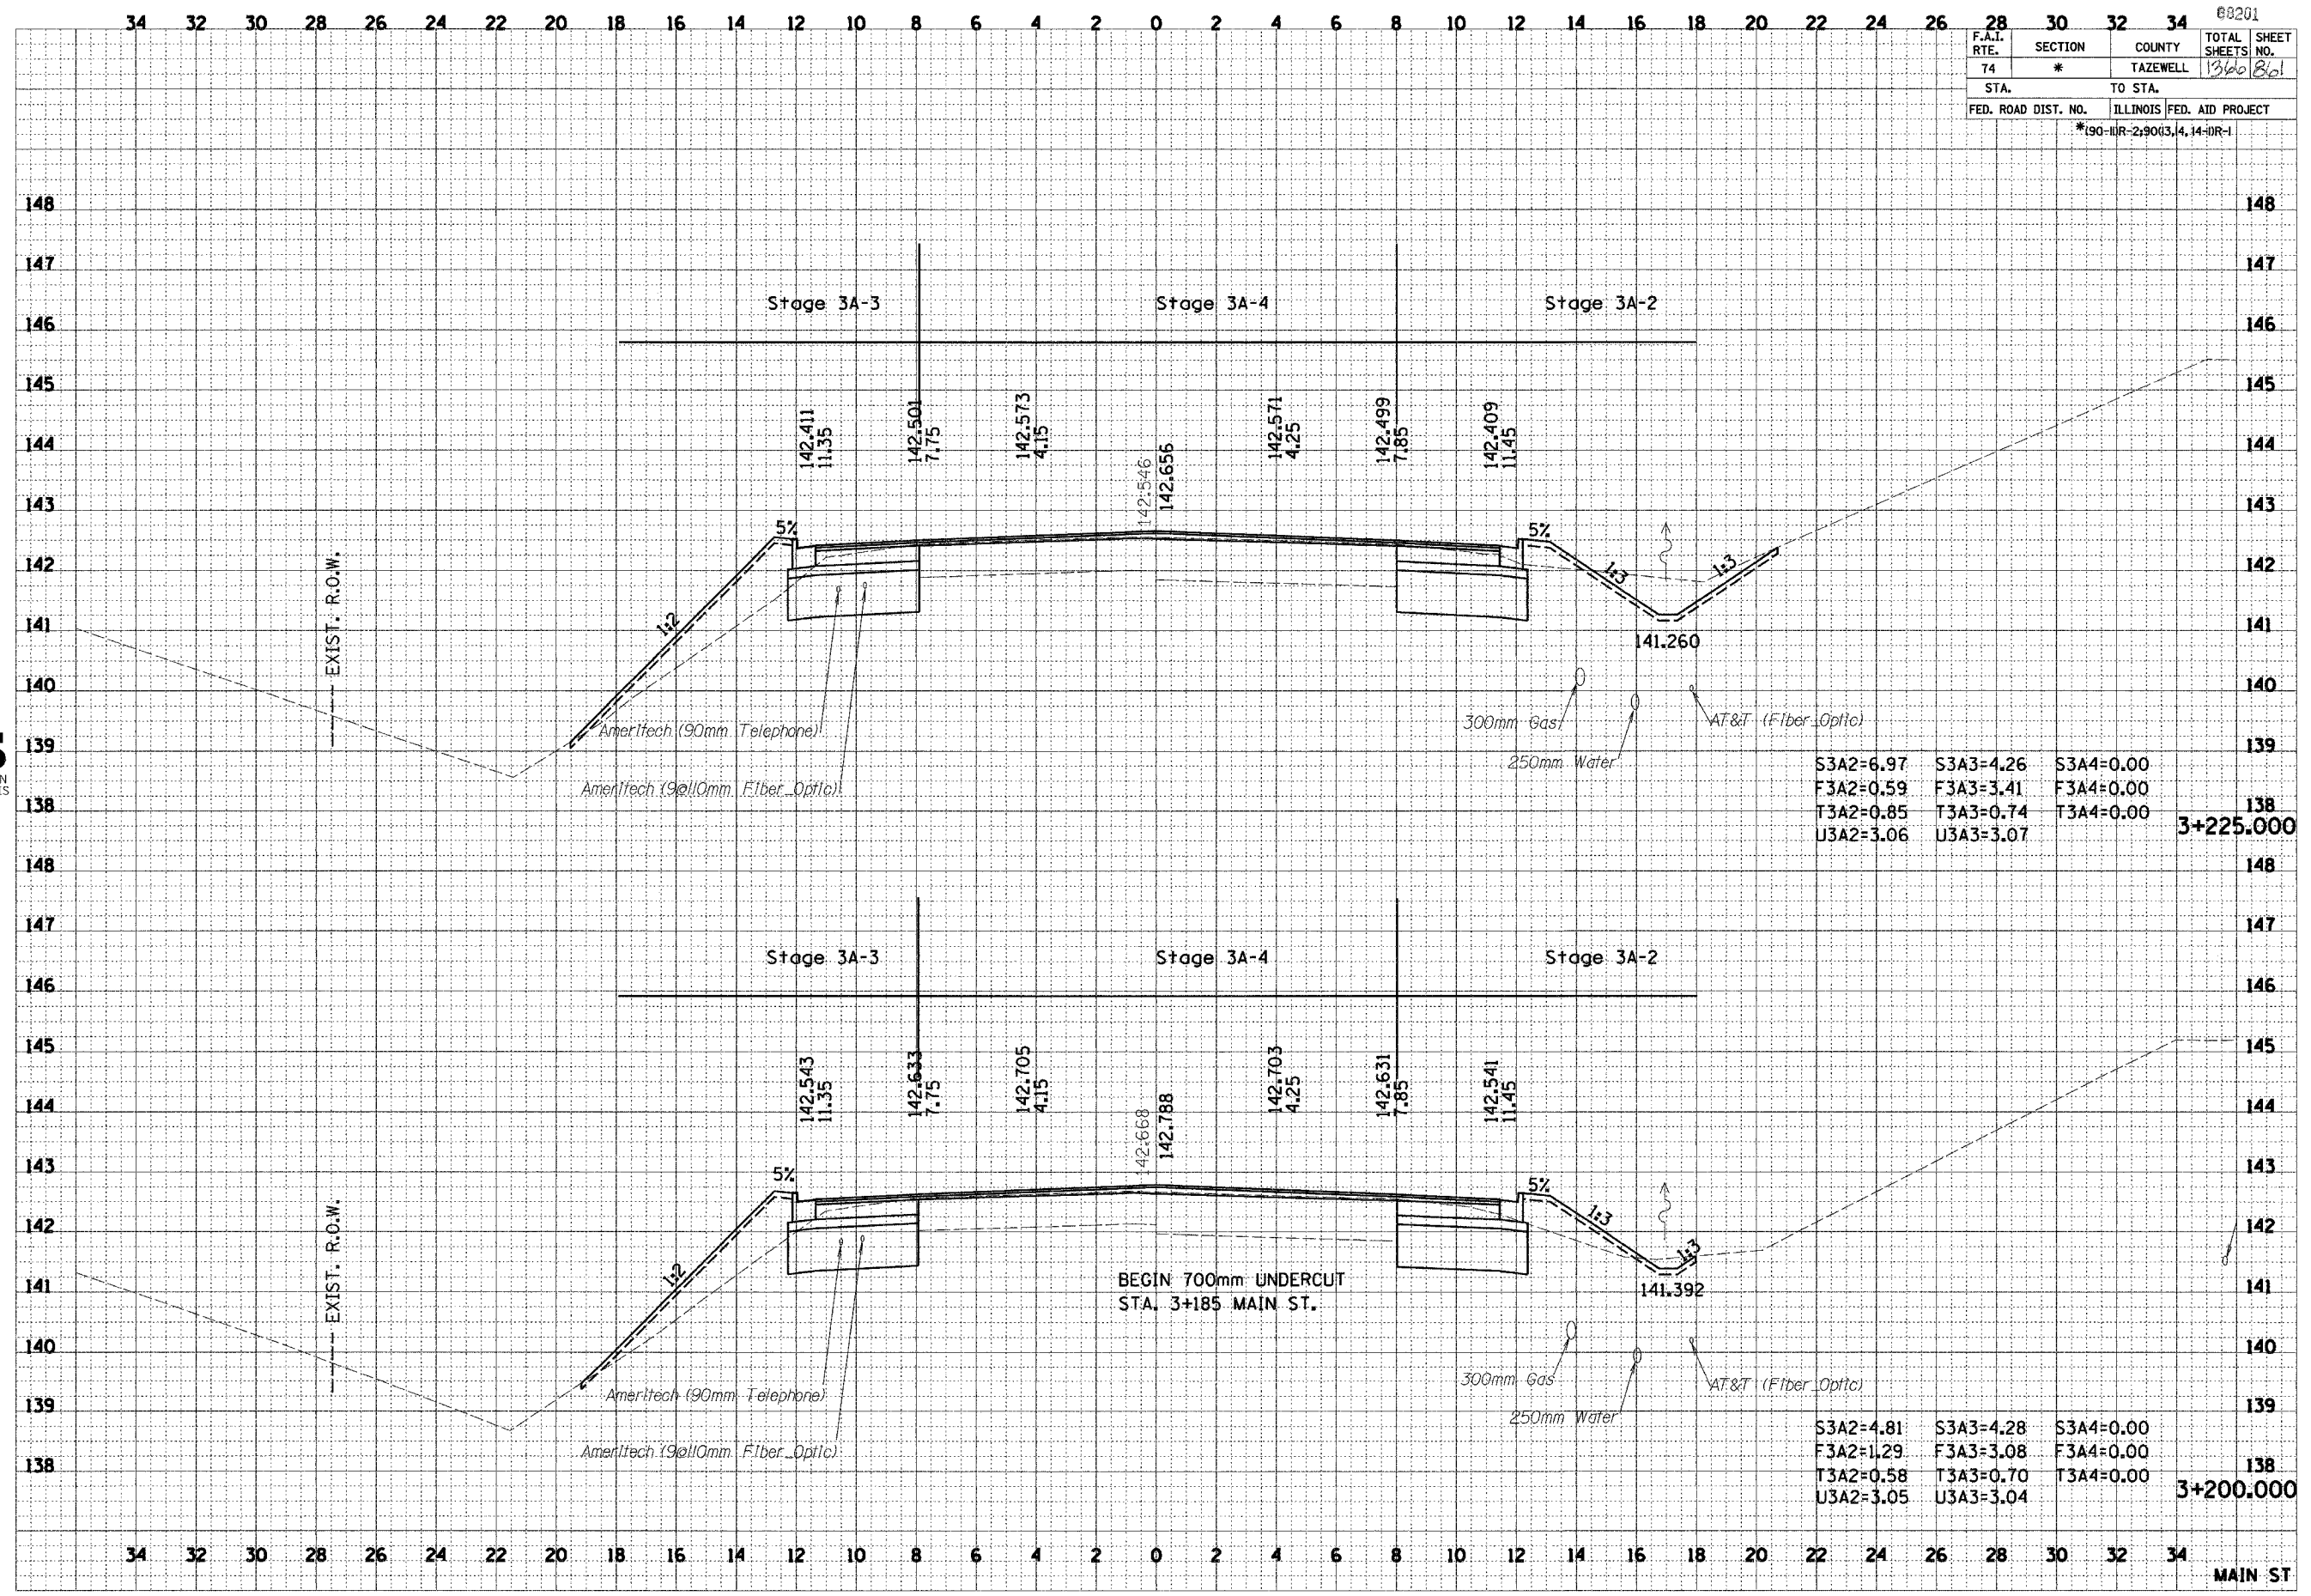

S3A2=6.97	S3A3=4.26	S3A4=0.00	3+225.000
F3A2=0.59	F3A3=3.41	F3A4=0.00	
T3A2=0.85	T3A3=0.74	T3A4=0.00	
U3A2=3.06	U3A3=3.07	U3A4=0.00	

S3A2=4.81	S3A3=4.28	S3A4=0.00	3+200.000
F3A2=1.29	F3A3=3.08	F3A4=0.00	
T3A2=0.58	T3A3=0.70	T3A4=0.00	
U3A2=3.05	U3A3=3.04	U3A4=0.00	

DATE	BY

URS
URS CORPORATION
DECATUR, ILLINOIS

DATE	BY

MAIN ST