


\\chase2\er\as1101-5am-09n 12/16/2004 3:57:03 PM

68201	
F.A.I. RTE.	SECTION
74	*
COUNTY	TOTAL SHEETS
TAZEWELL	1360
SHEET NO.	367
STA.	TO STA.
FED. ROAD DIST. NO.	ILLINOIS FED. AID PROJECT
	*190-11R-2190(3,4,14)1R-1

FINAL SURVEY	BY	DATE
SURVEYED		
PLOTTED		
NOTE BOOK		
AREAS CHECKED		
NO.		

URS
URS CORPORATION
DECATUR, ILLINOIS

ORIGINAL SURVEY	BY	DATE
SURVEYED		
PLOTTED		
NOTE BOOK		
AREAS CHECKED		
NO.		

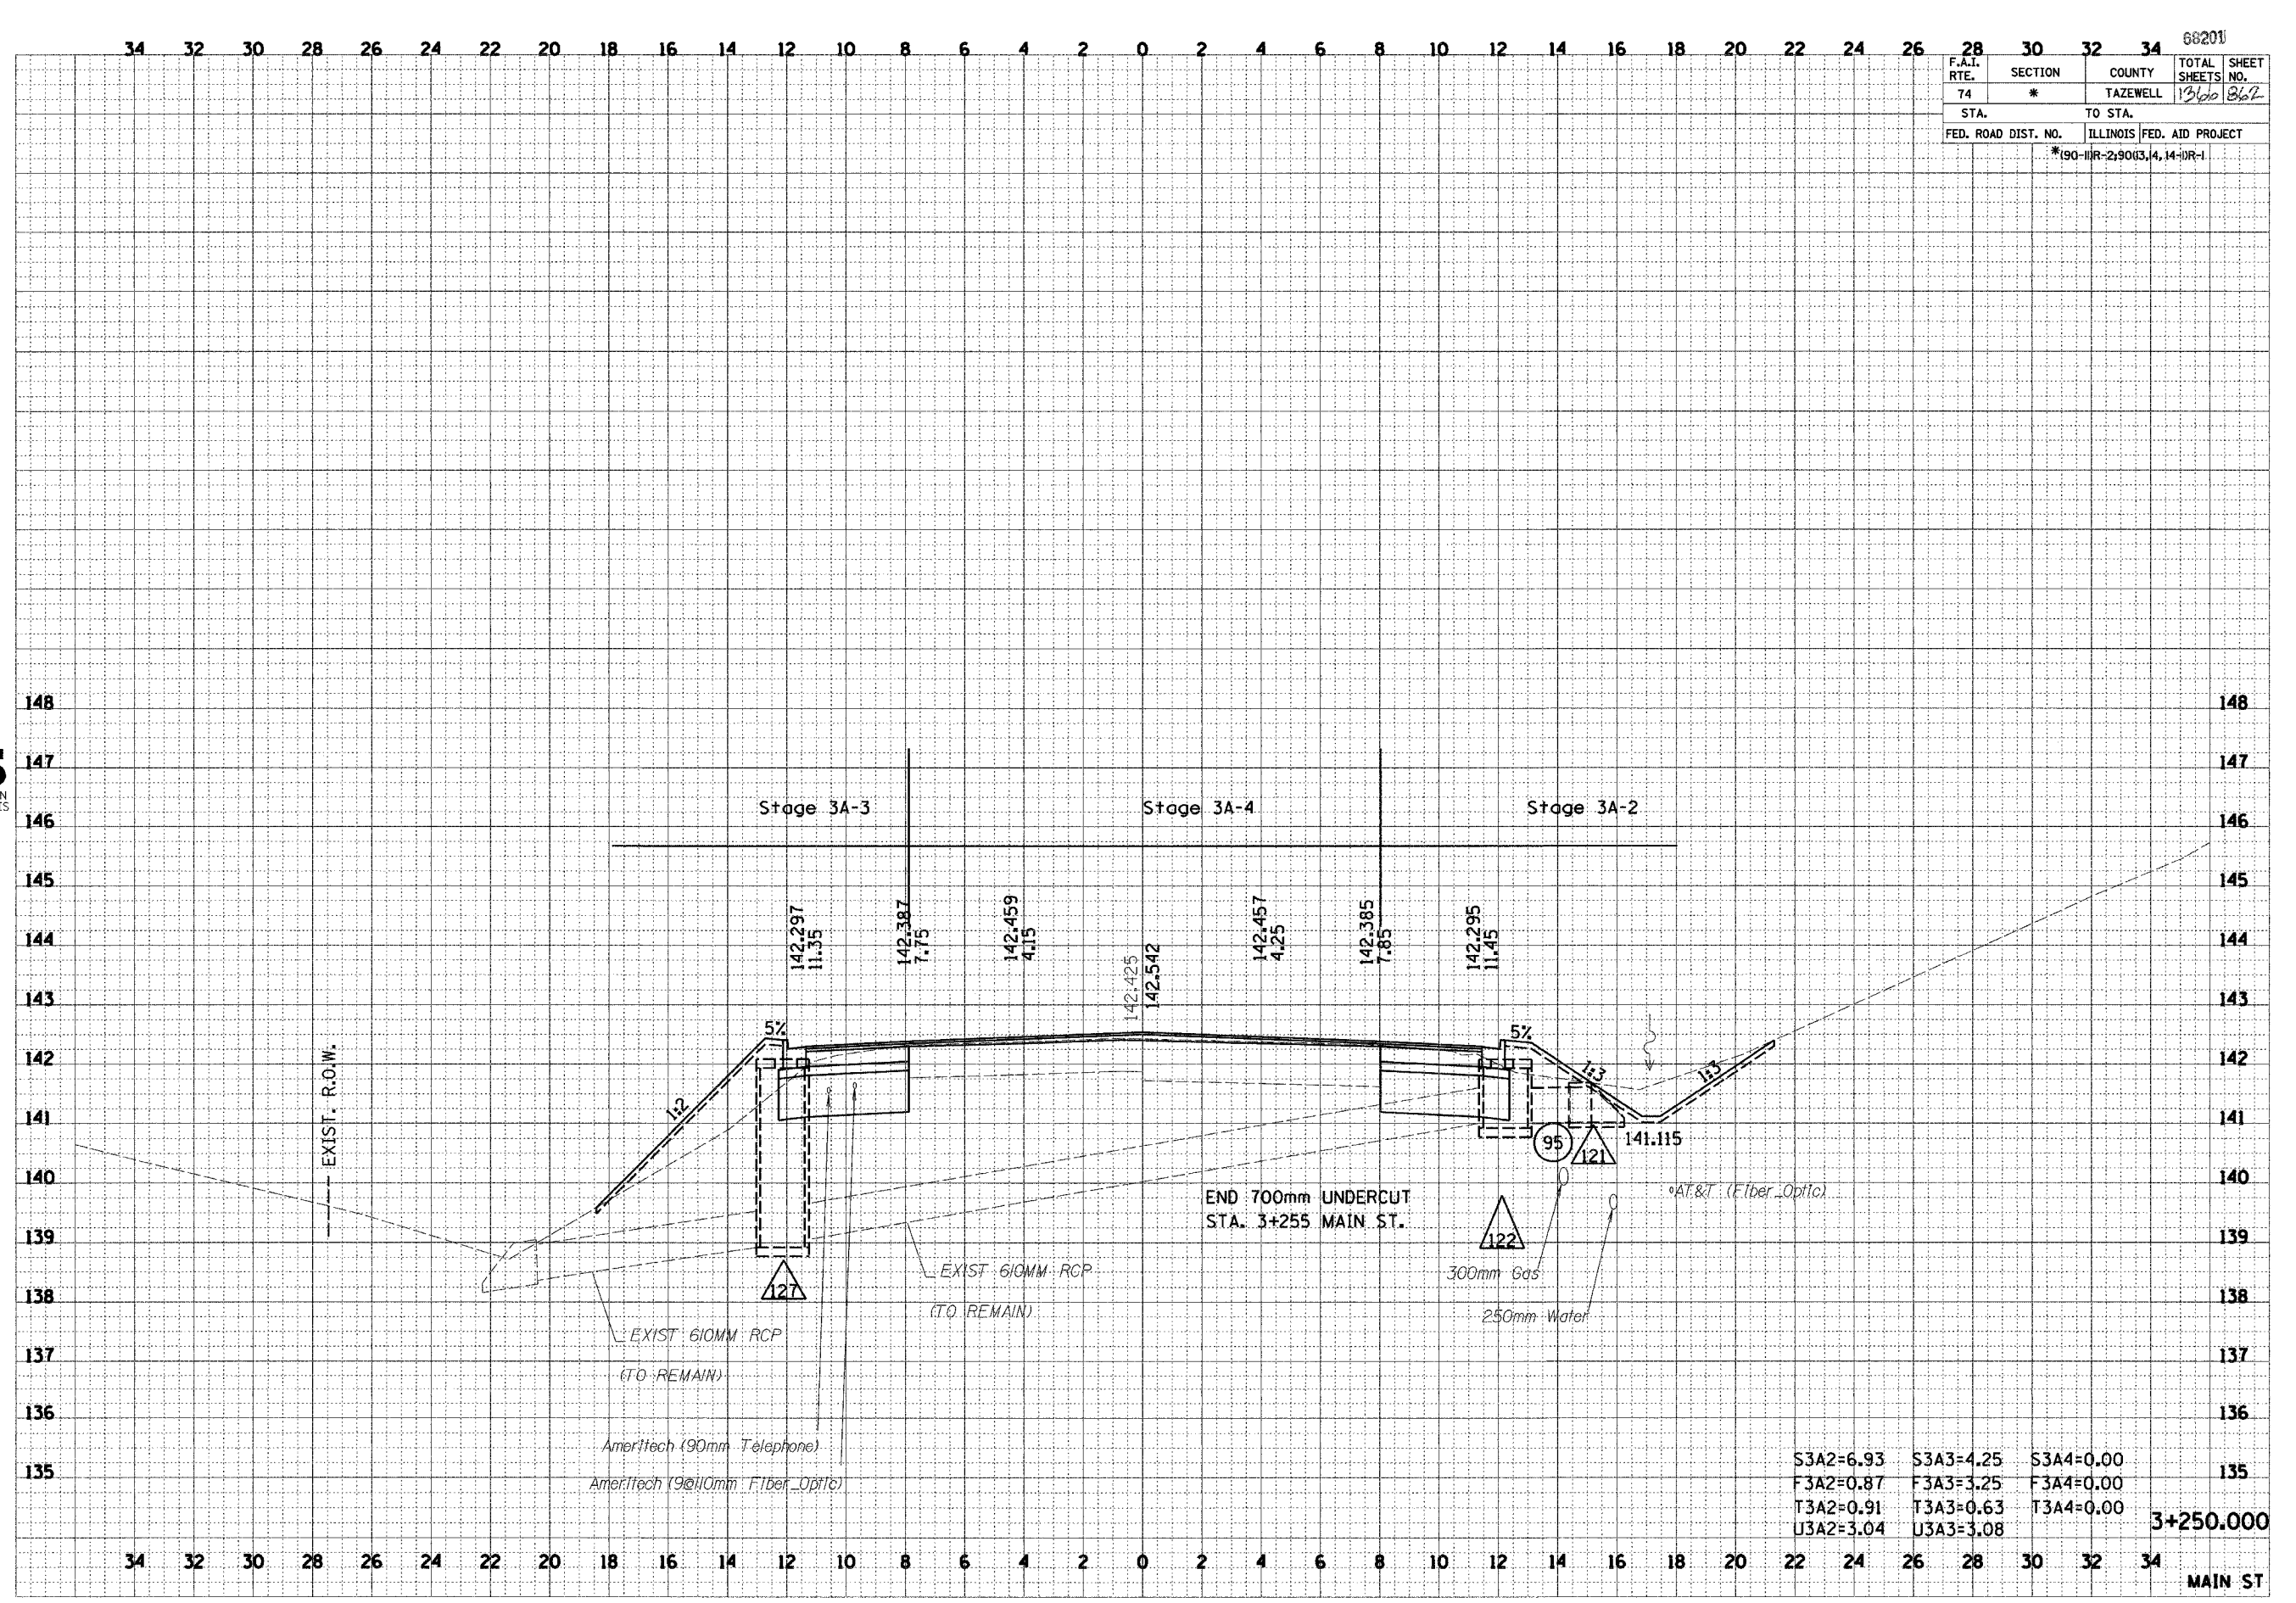

S3A2=6.93	S3A3=4.25	S3A4=0.00
F3A2=0.87	F3A3=3.25	F3A4=0.00
T3A2=0.91	T3A3=0.63	T3A4=0.00
U3A2=3.04	U3A3=3.08	

3+250.000

MAIN ST