


F.A.I. RTE.	SECTION	COUNTY	TOTAL SHEETS	SHEET NO.
74	*	TAZEWELL	136	814
STA.		TO STA.		
FED. ROAD DIST. NO.		ILLINOIS FED. AID PROJECT		
		*190-11R-2:90(3,4,14-1)R-1		

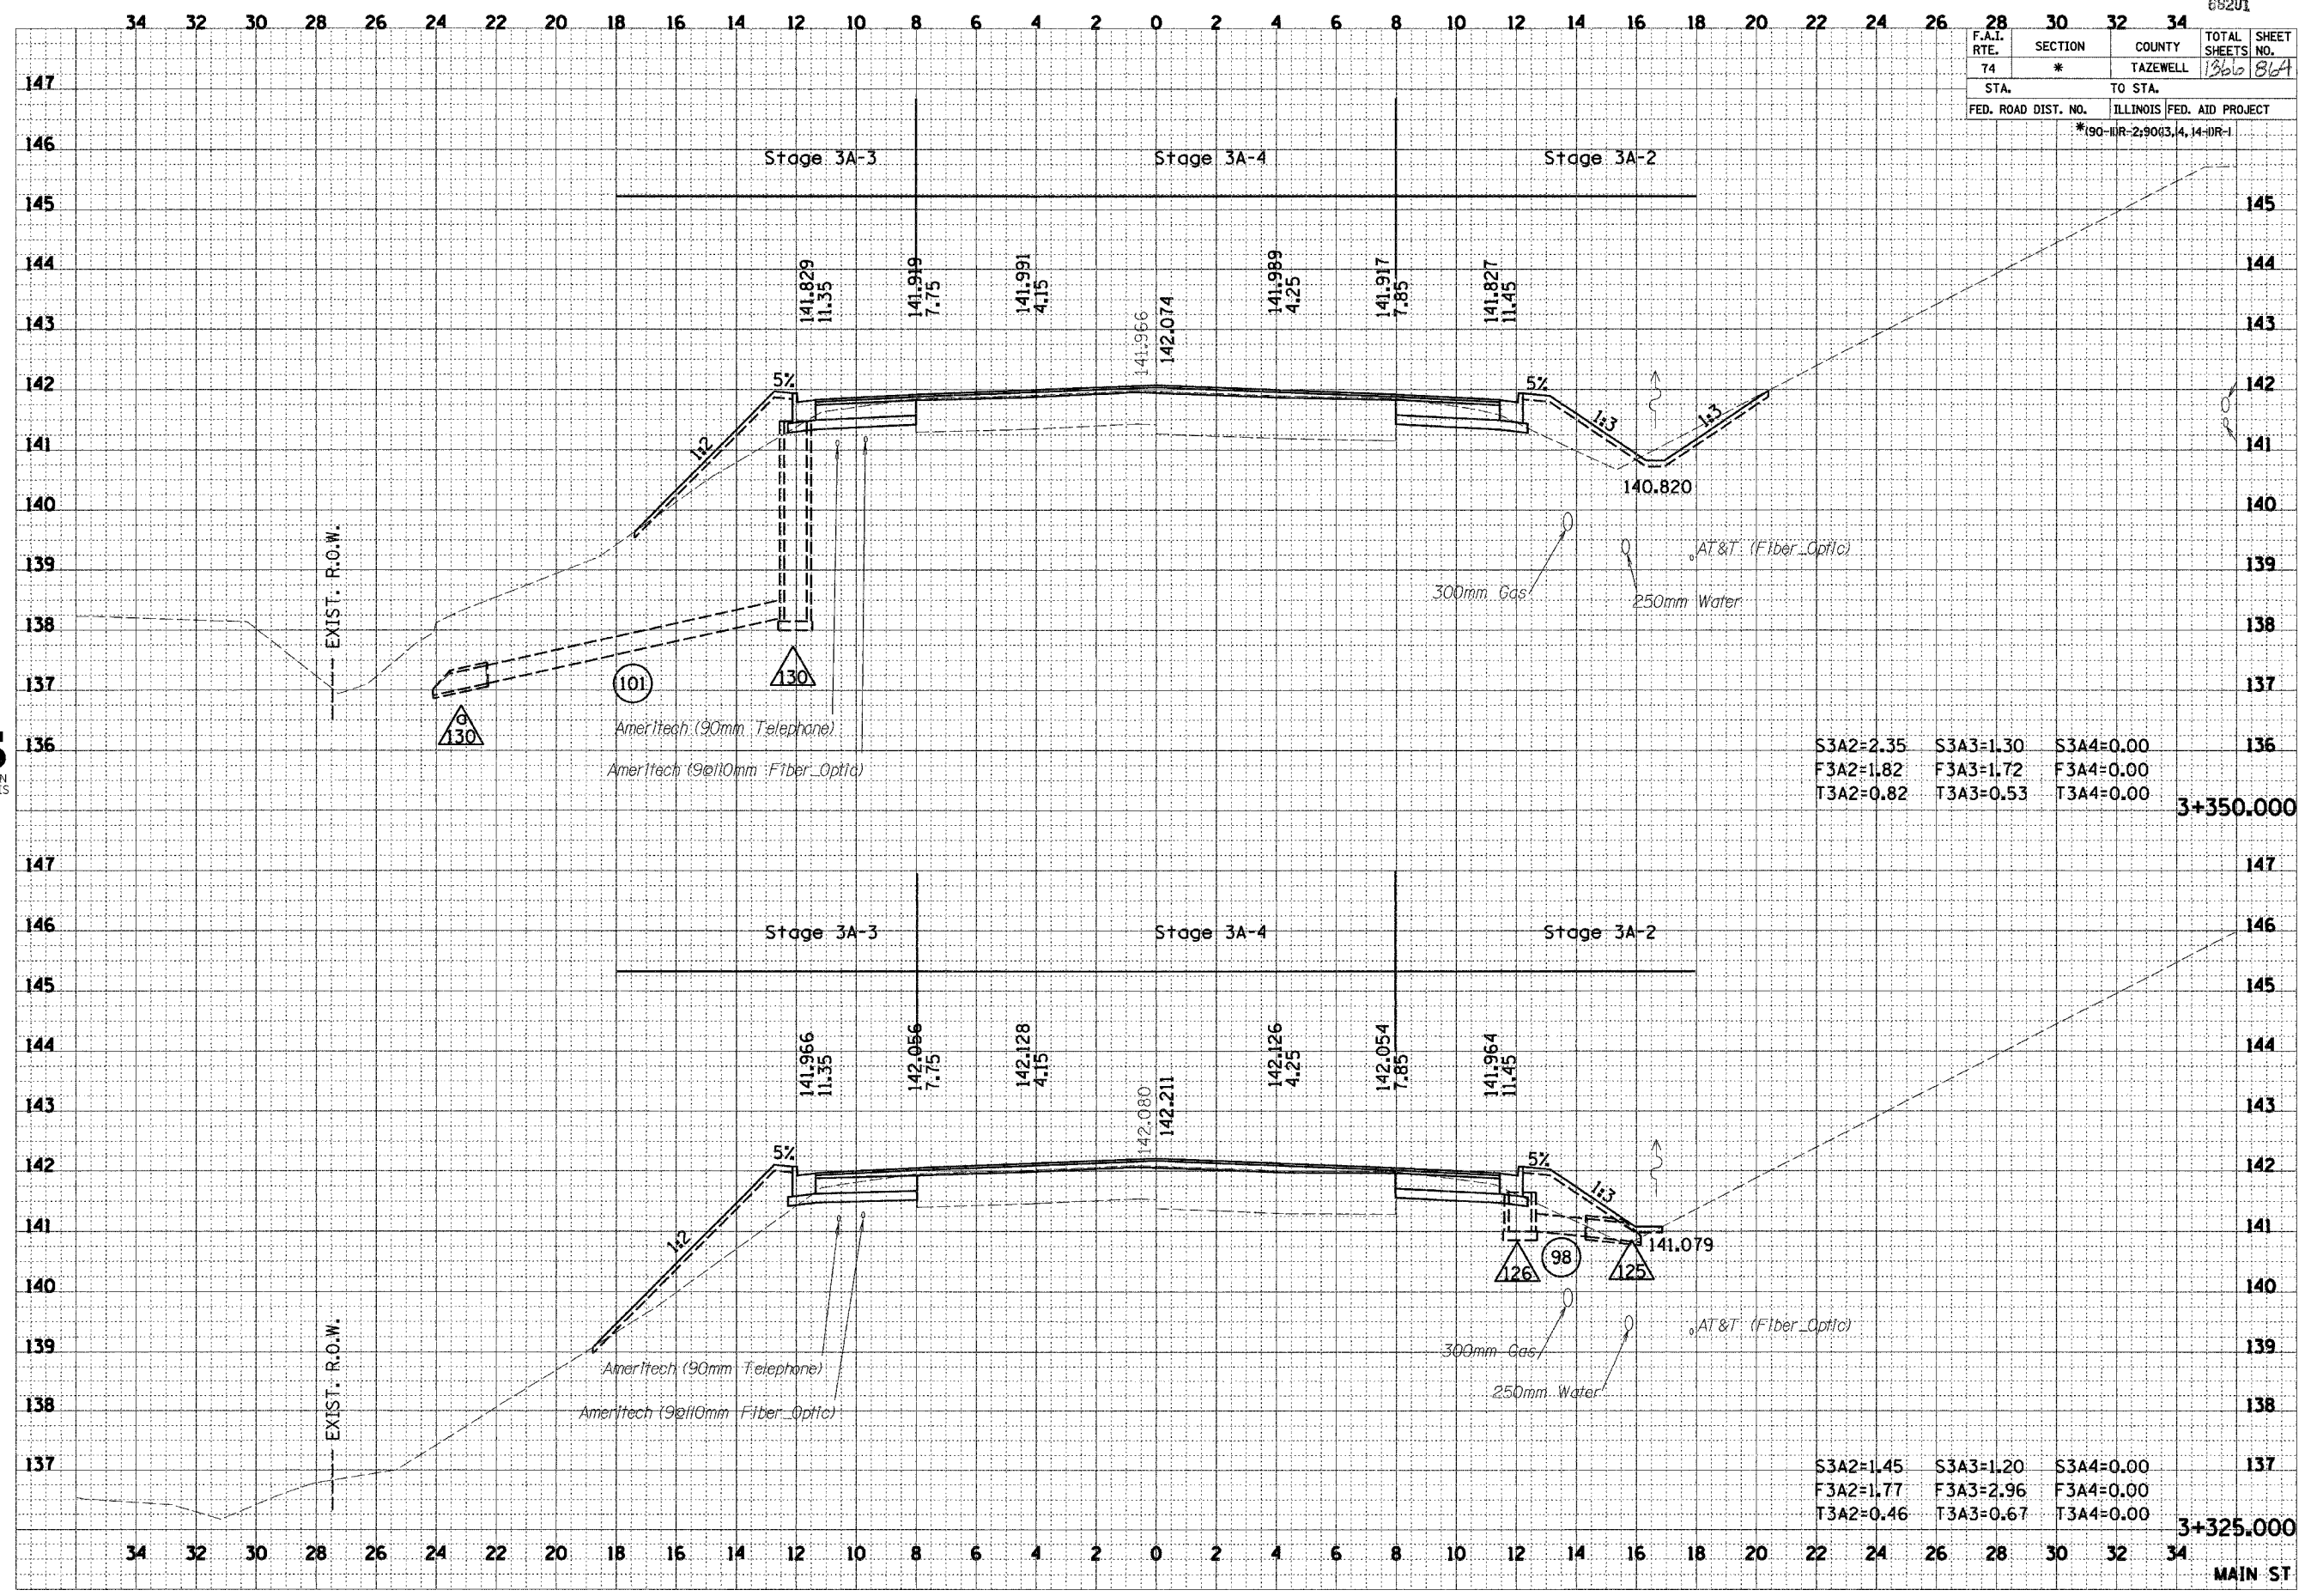

S3A2=2.35	S3A3=1.30	S3A4=0.00	136
F3A2=1.82	F3A3=1.72	F3A4=0.00	
T3A2=0.82	T3A3=0.53	T3A4=0.00	
			3+350.000

S3A2=1.45	S3A3=1.20	S3A4=0.00	137
F3A2=1.77	F3A3=2.96	F3A4=0.00	
T3A2=0.46	T3A3=0.67	T3A4=0.00	
			3+325.000

MAIN ST

FINAL SURVEY	BY	DATE
SURVEYED		
PLOTTED		
AREAS		
NOTE BOOK		
AREAS CHECKED		
NO.		

ORIGINAL SURVEY	BY	DATE
SURVEYED		
PLOTTED		
AREAS		
NOTE BOOK		
AREAS CHECKED		
NO.		



\\pds02\er\101101-5000.dwg 12/16/2004 3:53:44 PM