

\\nas02\er\131101-5mm.dgn 12/16/2004 3:58:21 PM


34 32 30 28 26 24 22 20 18 16 14 12 10 8 6 4 2 0 2 4 6 8 10 12 14 16 18 20 22 24 26 28 30 32 34 68201

F.A.I. RTE.	SECTION	COUNTY	TOTAL SHEETS	SHEET NO.
74	*	TAZEWELL	1366	871
STA.		TO STA.		
FED. ROAD DIST. NO.		ILLINOIS FED. AID PROJECT		
*190-11R-2190(3,4,14-1R-1)				

FINAL SURVEY	BY	DATE
SURVEYED		
PLOTTED		
AREAS		
NOTE BOOK		
NO.		



ORIGINAL SURVEY	BY	DATE
SURVEYED		
PLOTTED		
AREAS		
NOTE BOOK		
NO.		

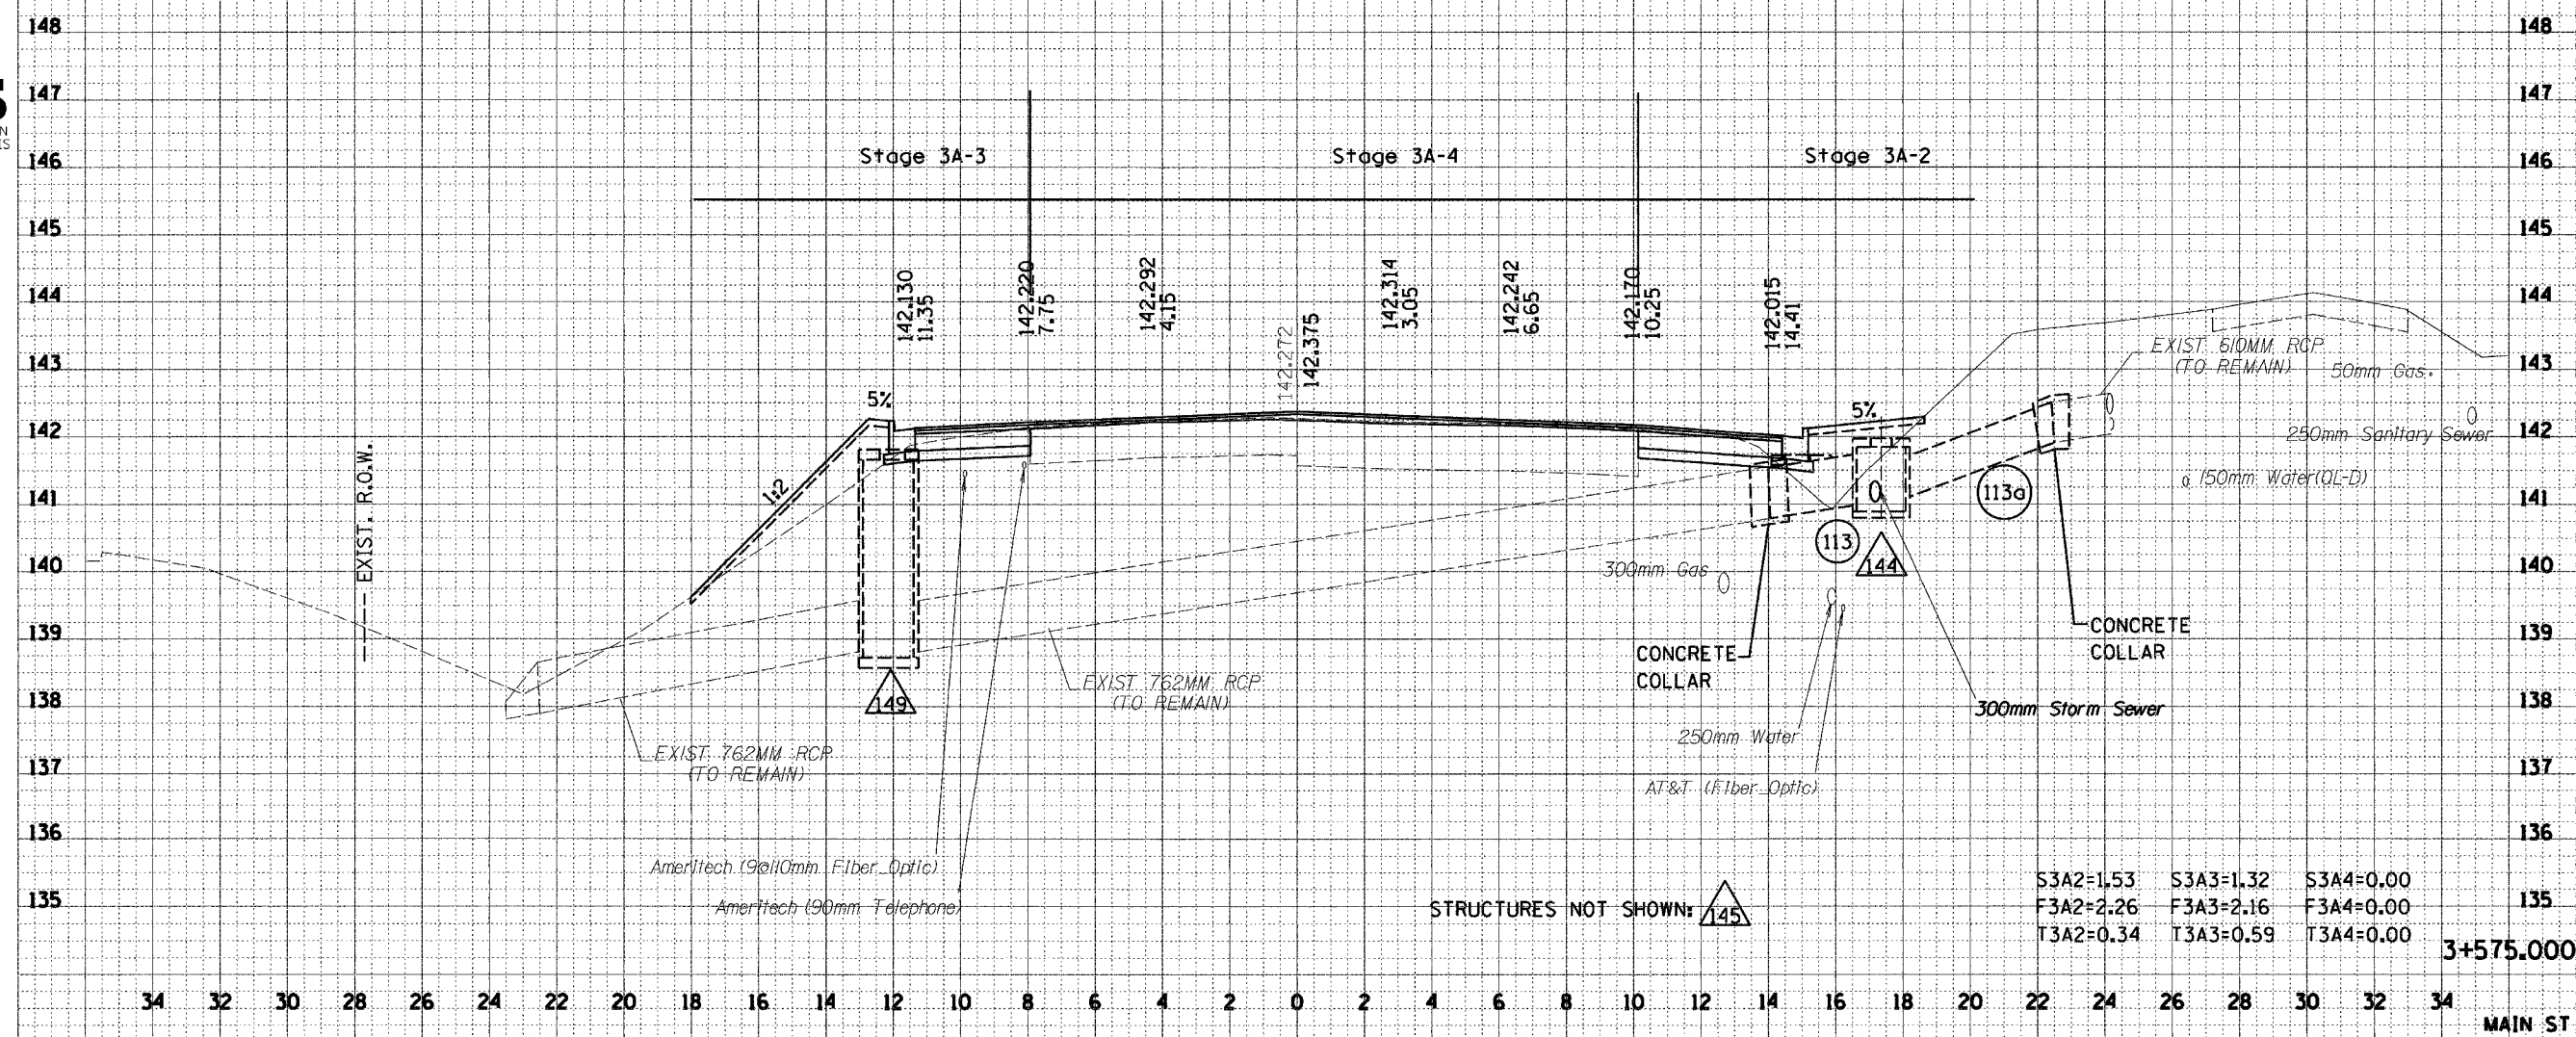

3+575.000

MAIN ST