


F.A.I. RTE.	SECTION	COUNTY	TOTAL SHEETS	SHEET NO.
74	*	TAZEWELL	1366	873
STA.		TO STA.		
FED. ROAD DIST. NO.		ILLINOIS FED. AID PROJECT		
*190-11R-2:90(3,4,14)DR-1				

34 32 30 28 26 24 22 20 18 16 14 12 10 8 6 4 2 0 2 4 6 8 10 12 14 16 18 20 22 24 26 28 30 32 34

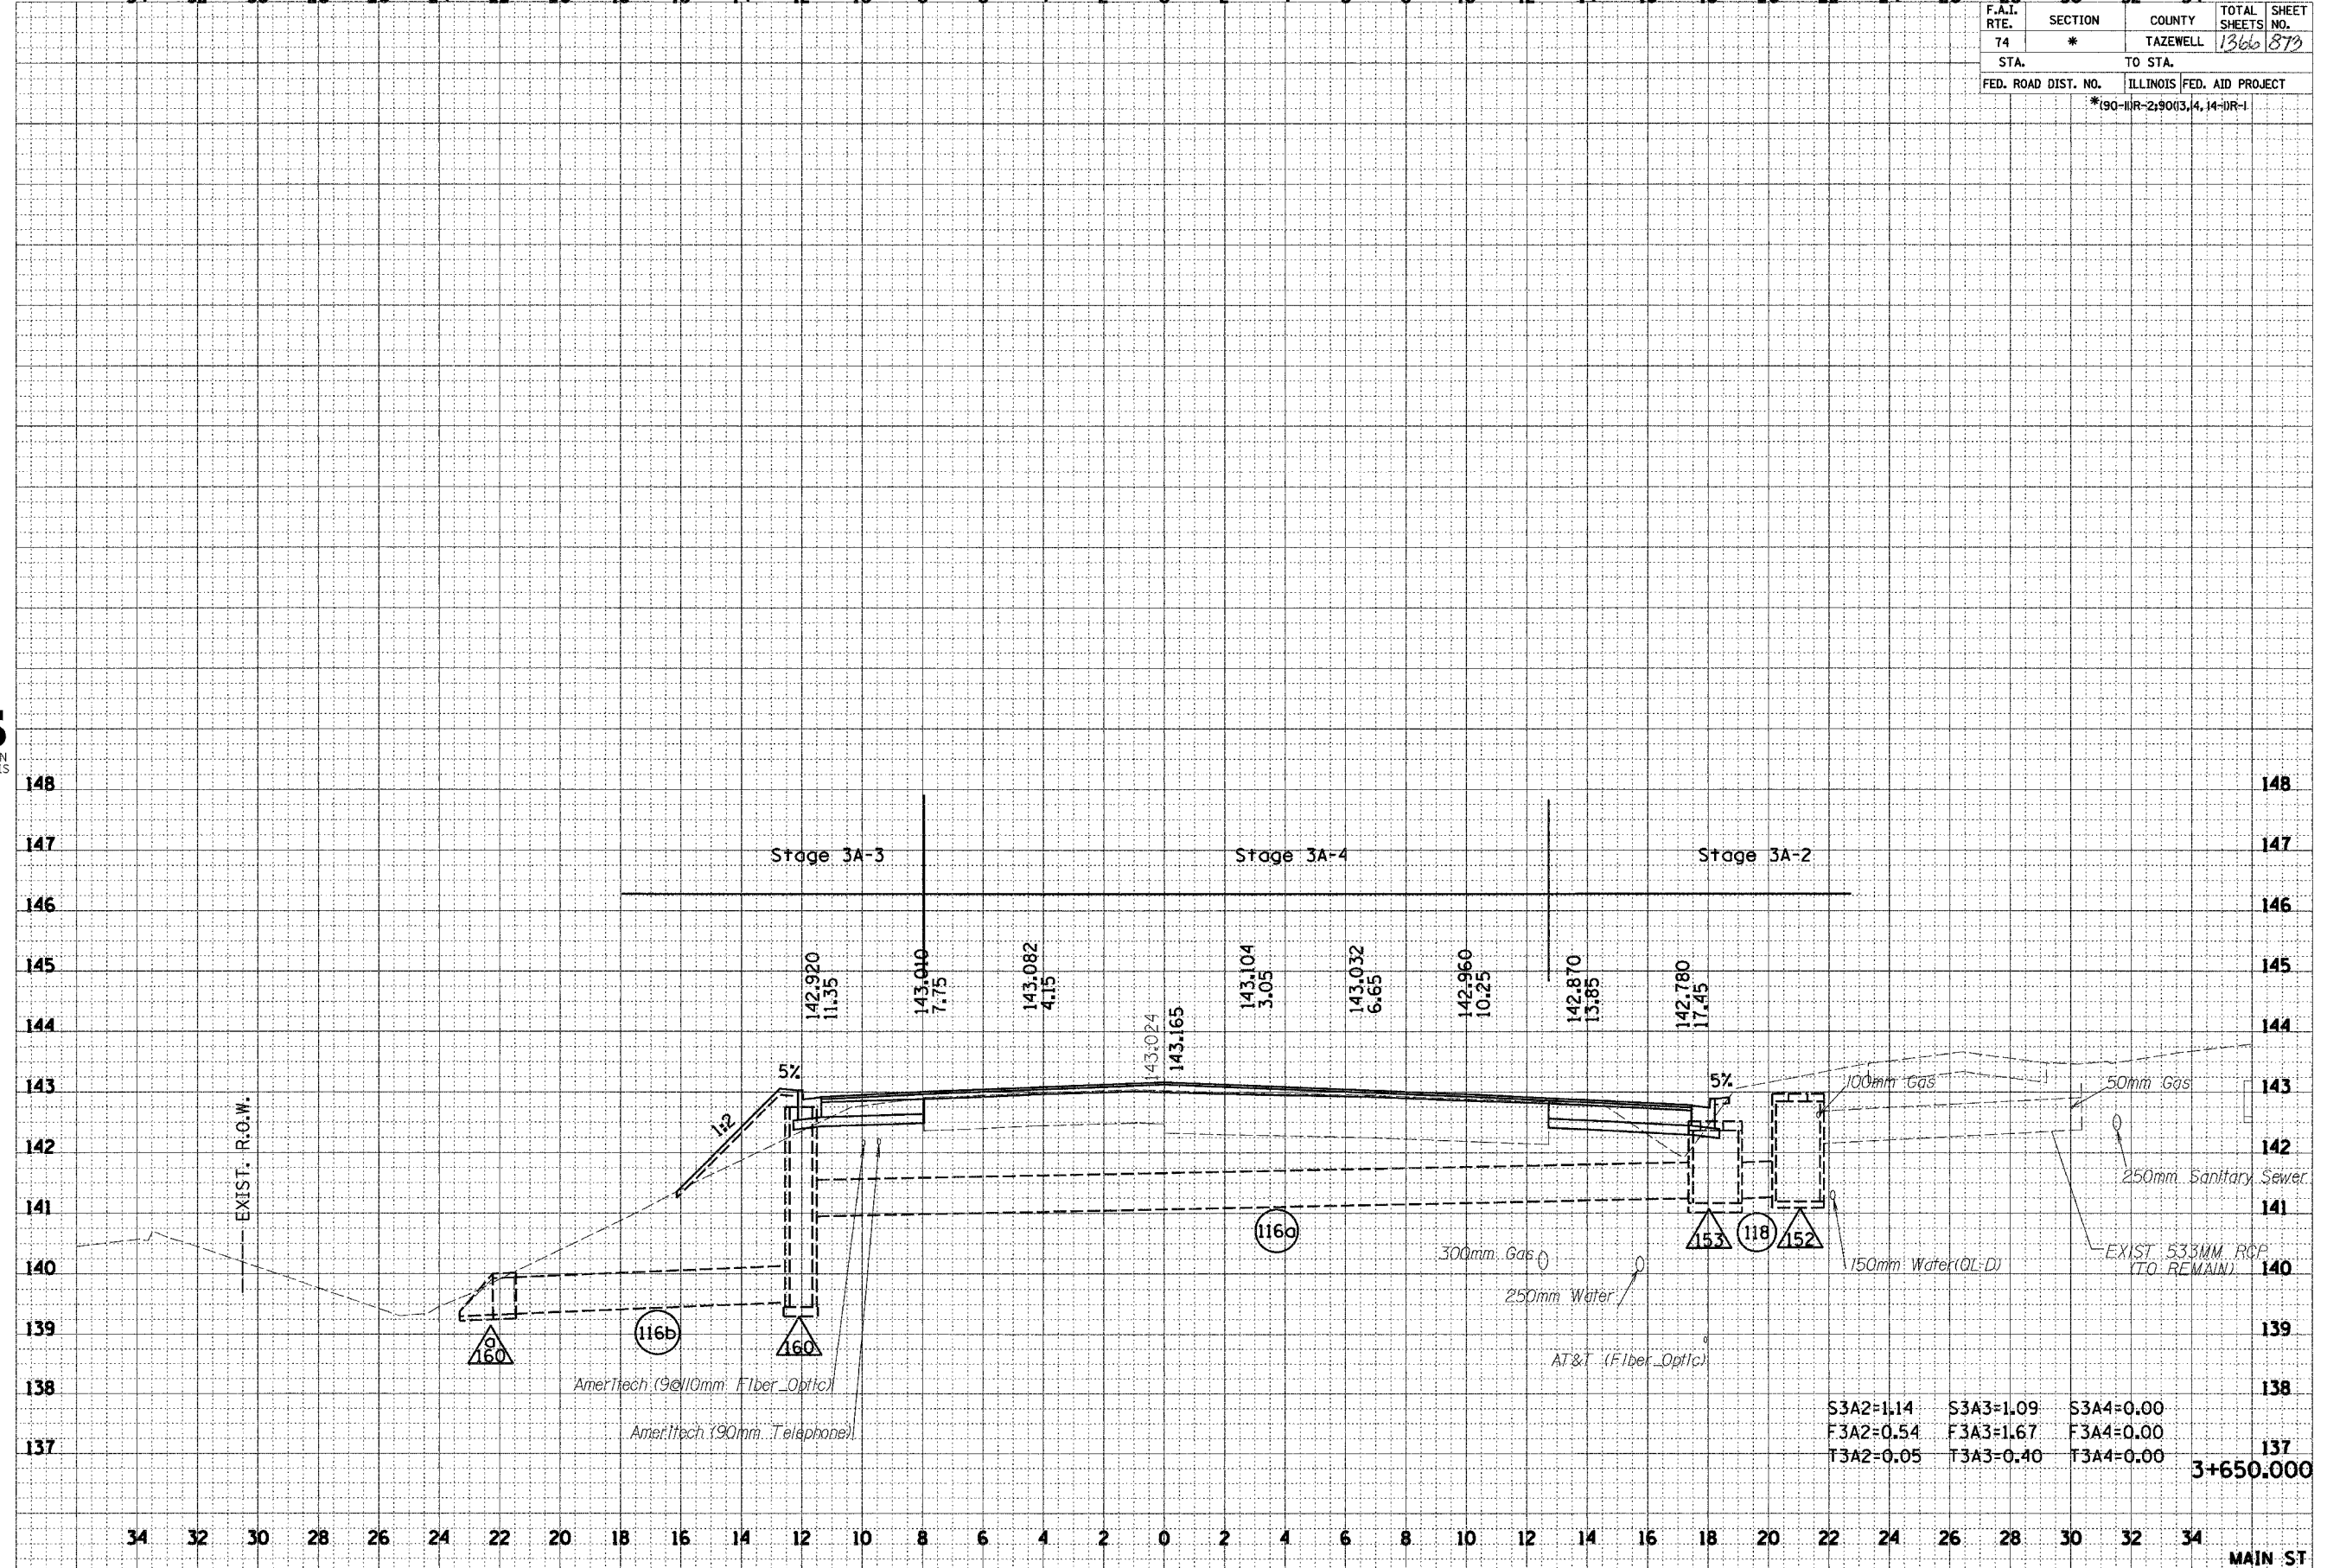

S3A2=1.14	S3A3=1.09	S3A4=0.00
F3A2=0.54	F3A3=1.67	F3A4=0.00
T3A2=0.05	T3A3=0.40	T3A4=0.00

3+650.000

34 32 30 28 26 24 22 20 18 16 14 12 10 8 6 4 2 0 2 4 6 8 10 12 14 16 18 20 22 24 26 28 30 32 34

MAIN ST

FINAL SURVEY	DATE
SURVEYED	
PLOTTED	
NOTE BOOK	
AREAS DATE	
AREAS CHECKED	
NO.	

ORIGINAL SURVEY	DATE
SURVEYED	
PLOTTED	
NOTE BOOK	
AREAS DATE	
AREAS CHECKED	
NO.	



\\p01s02\p01\101-5m.dgn 12/15/2003 3:38:38 PM