


68201

F.A.I. RTE.	SECTION	COUNTY	TOTAL SHEETS	SHEET NO.
74	*	TAZEWELL	1366	876
STA.	TO STA.			
FED. ROAD DIST. NO.	ILLINOIS	FED. AID PROJECT		
	*190-11R-2190(3,4,14-11R-1)			

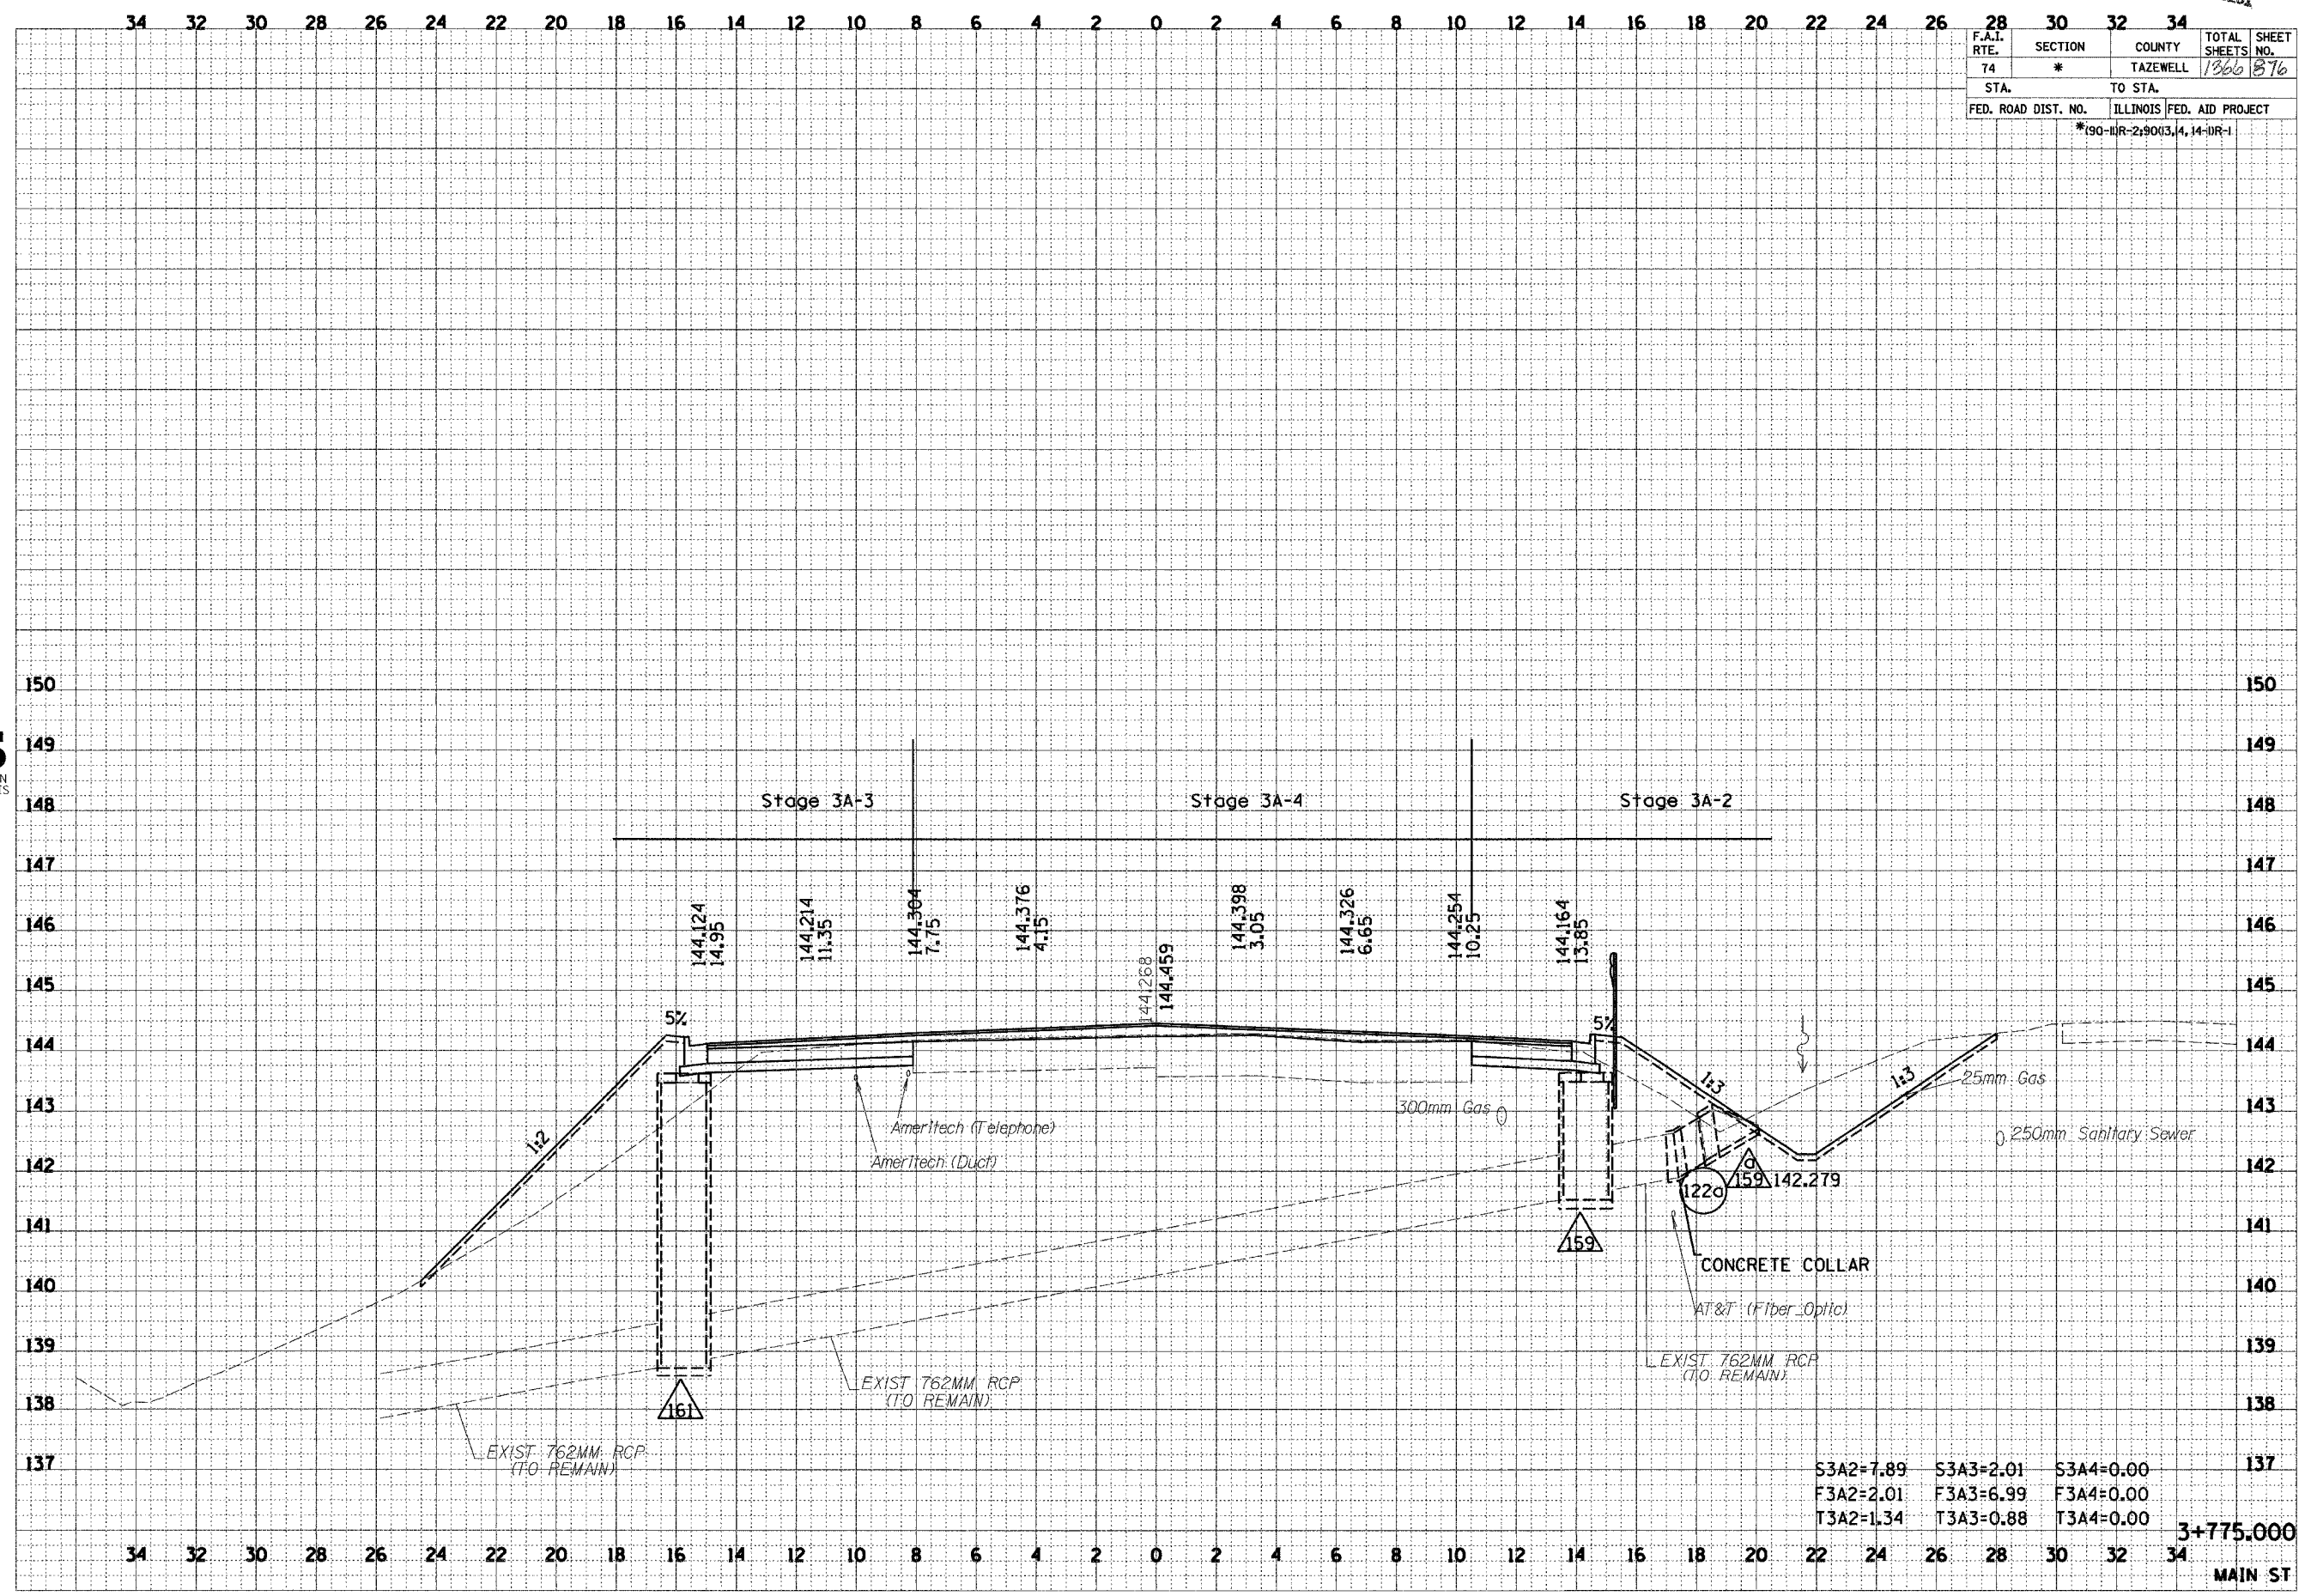

S3A2=7.89	S3A3=2.01	S3A4=0.00
F3A2=2.01	F3A3=6.99	F3A4=0.00
T3A2=1.34	T3A3=0.88	T3A4=0.00

3+775.000
MAIN ST

...:\projects\1101-5888.dgn 12/16/2004 3:58:59 PM



FINAL SURVEY	BY	DATE
NOTE BOOK NO.		
AREAS CHECKED		

ORIGINAL SURVEY	BY	DATE
NOTE BOOK NO.		
AREAS CHECKED		