


F.A.I. RTE.	SECTION	COUNTY	TOTAL SHEETS	SHEET NO.
74	*	TAZEWELL	1366	881
STA.	TO STA.			
FED. ROAD DIST. NO.	ILLINOIS FED. AID PROJECT			
	*190-11R-290(3,4,14-1R-1)			

FINAL SURVEY	BY	DATE
NOTE BOOK		
AREAS CHECKED		
NO.		



ORIGINAL SURVEY	BY	DATE
NOTE BOOK		
AREAS CHECKED		
NO.		

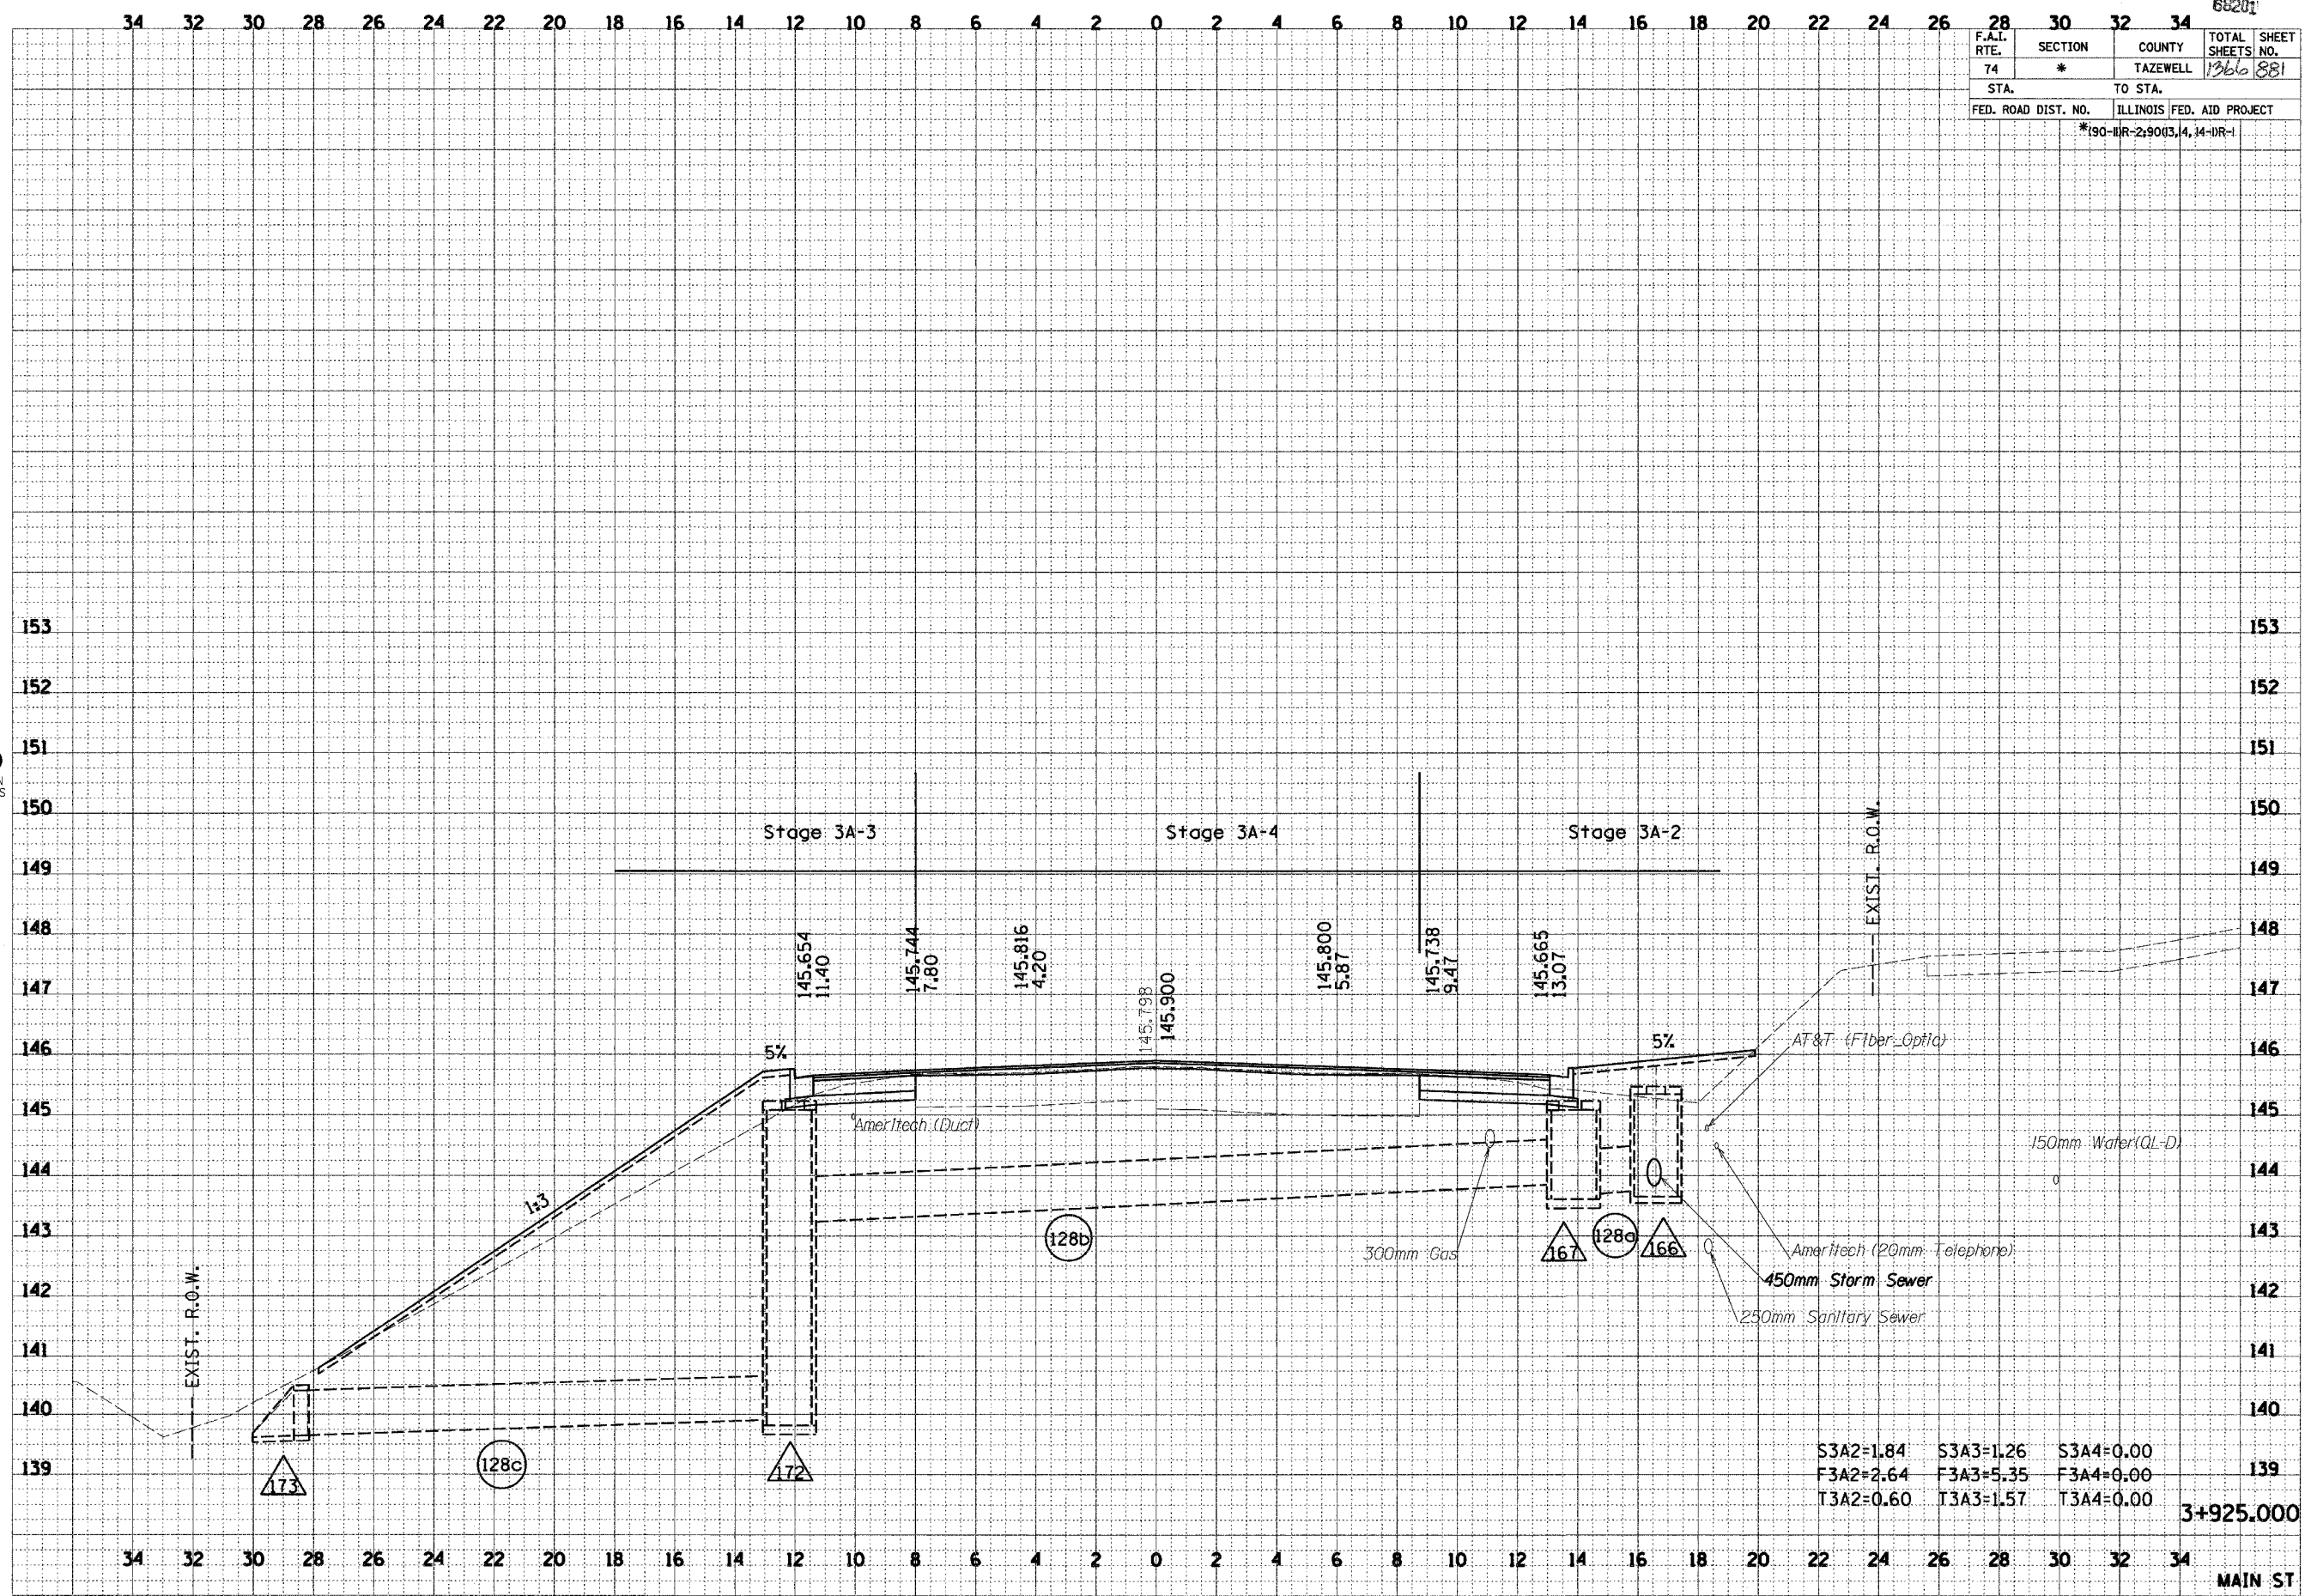

S3A2=1.84	S3A3=1.26	S3A4=0.00
F3A2=2.64	F3A3=5.35	F3A4=0.00
T3A2=0.60	T3A3=1.57	T3A4=0.00

3+925.000