

Ms. SP. 55. C. 7002/91/21 udy-BMB-101151-V.285848

68201


34 32 30 28 26 24 22 20 18 16 14 12 10 8 6 4 2 0 2 4 6 8 10 12 14 16 18 20 22 24 26 28 30 32 34

F.A.I. RTE.	SECTION	COUNTY	TOTAL SHEETS	SHEET NO.
74	*	TAZEWELL	1366	283
STA.		TO STA.		
FED. ROAD DIST. NO.		ILLINOIS FED. AID PROJECT		
*190-DR-2190(3,4,14-DR-1)				

FINAL SURVEY NOTE BOOK NO.	BY	DATE
SURVEYED		
PLOTTED		
DATE		
AREAS CHECKED		

URS
 URS CORPORATION
 DECATUR, ILLINOIS

ORIGINAL SURVEY NOTE BOOK NO.	BY	DATE
SURVEYED		
PLOTTED		
DATE		
AREAS CHECKED		

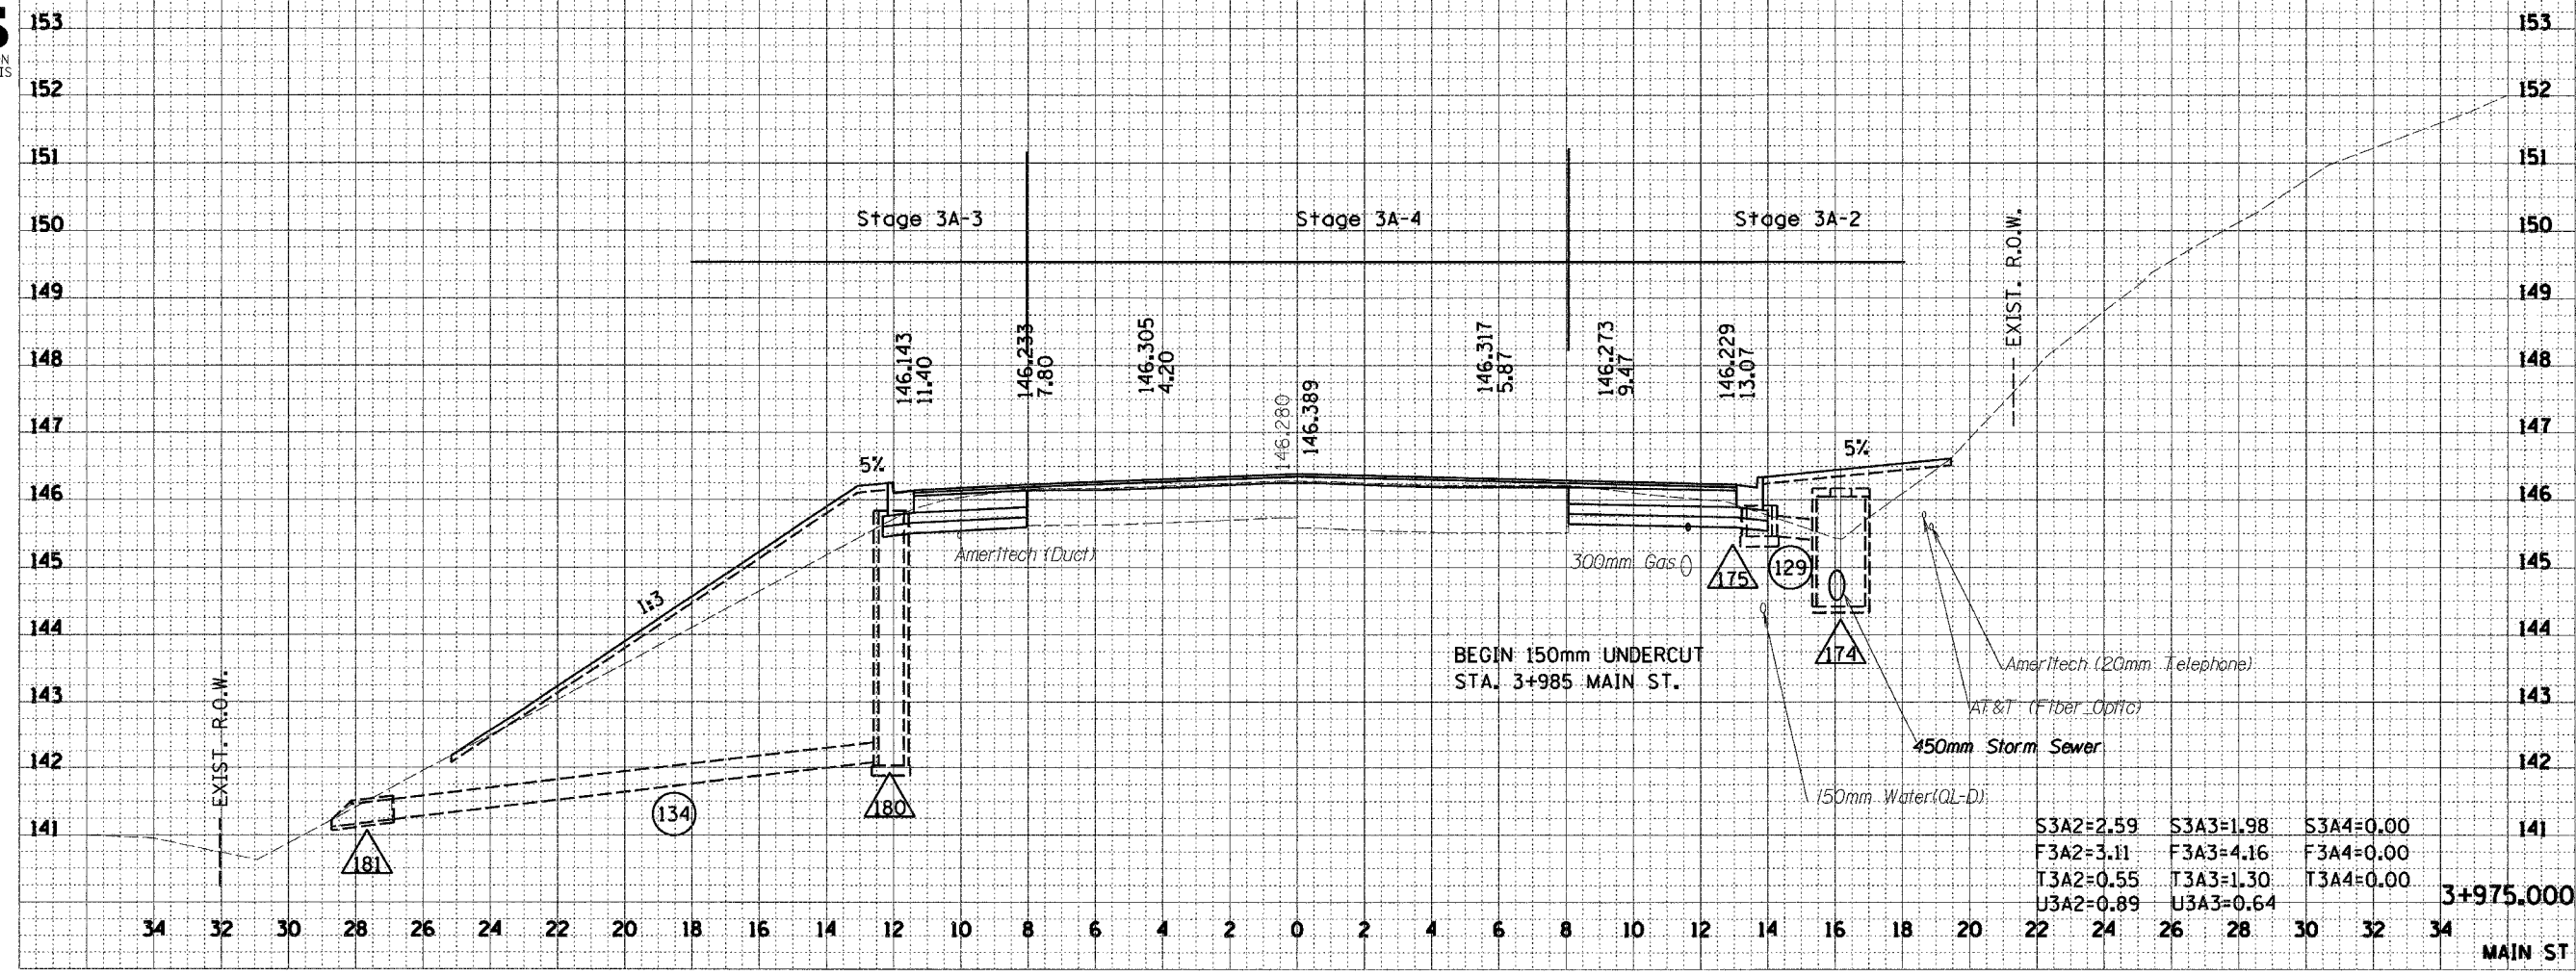

S3A2=2.59	S3A3=1.98	S3A4=0.00
F3A2=3.11	F3A3=4.16	F3A4=0.00
T3A2=0.55	T3A3=1.30	T3A4=0.00
U3A2=0.89	U3A3=0.64	

3+975.000

MAIN ST