

I:\Projects\101101-Subs\Drawings\12/16/2004\101101-Subs.dwg

68201


34 32 30 28 26 24 22 20 18 16 14 12 10 8 6 4 2 0 2 4 6 8 10 12 14 16 18 20 22 24 26 28 30 32 34

F.A.I. RTE.	SECTION	COUNTY	TOTAL SHEETS	SHEET NO.
74	*	TAZEWELL	1366	887
STA.		TO STA.		
FED. ROAD DIST. NO.		ILLINOIS FED. AID PROJECT		
*190-11R-2:9003,4,14-DR-1				

FINAL SURVEY	BY	DATE
SURVEYED		
PLOTTED		
NOTE BOOK		
AREAS CHECKED		
NO.		

URS
 URS CORPORATION
 DECATUR, ILLINOIS

ORIGINAL SURVEY	BY	DATE
SURVEYED		
PLOTTED		
NOTE BOOK		
AREAS CHECKED		
NO.		

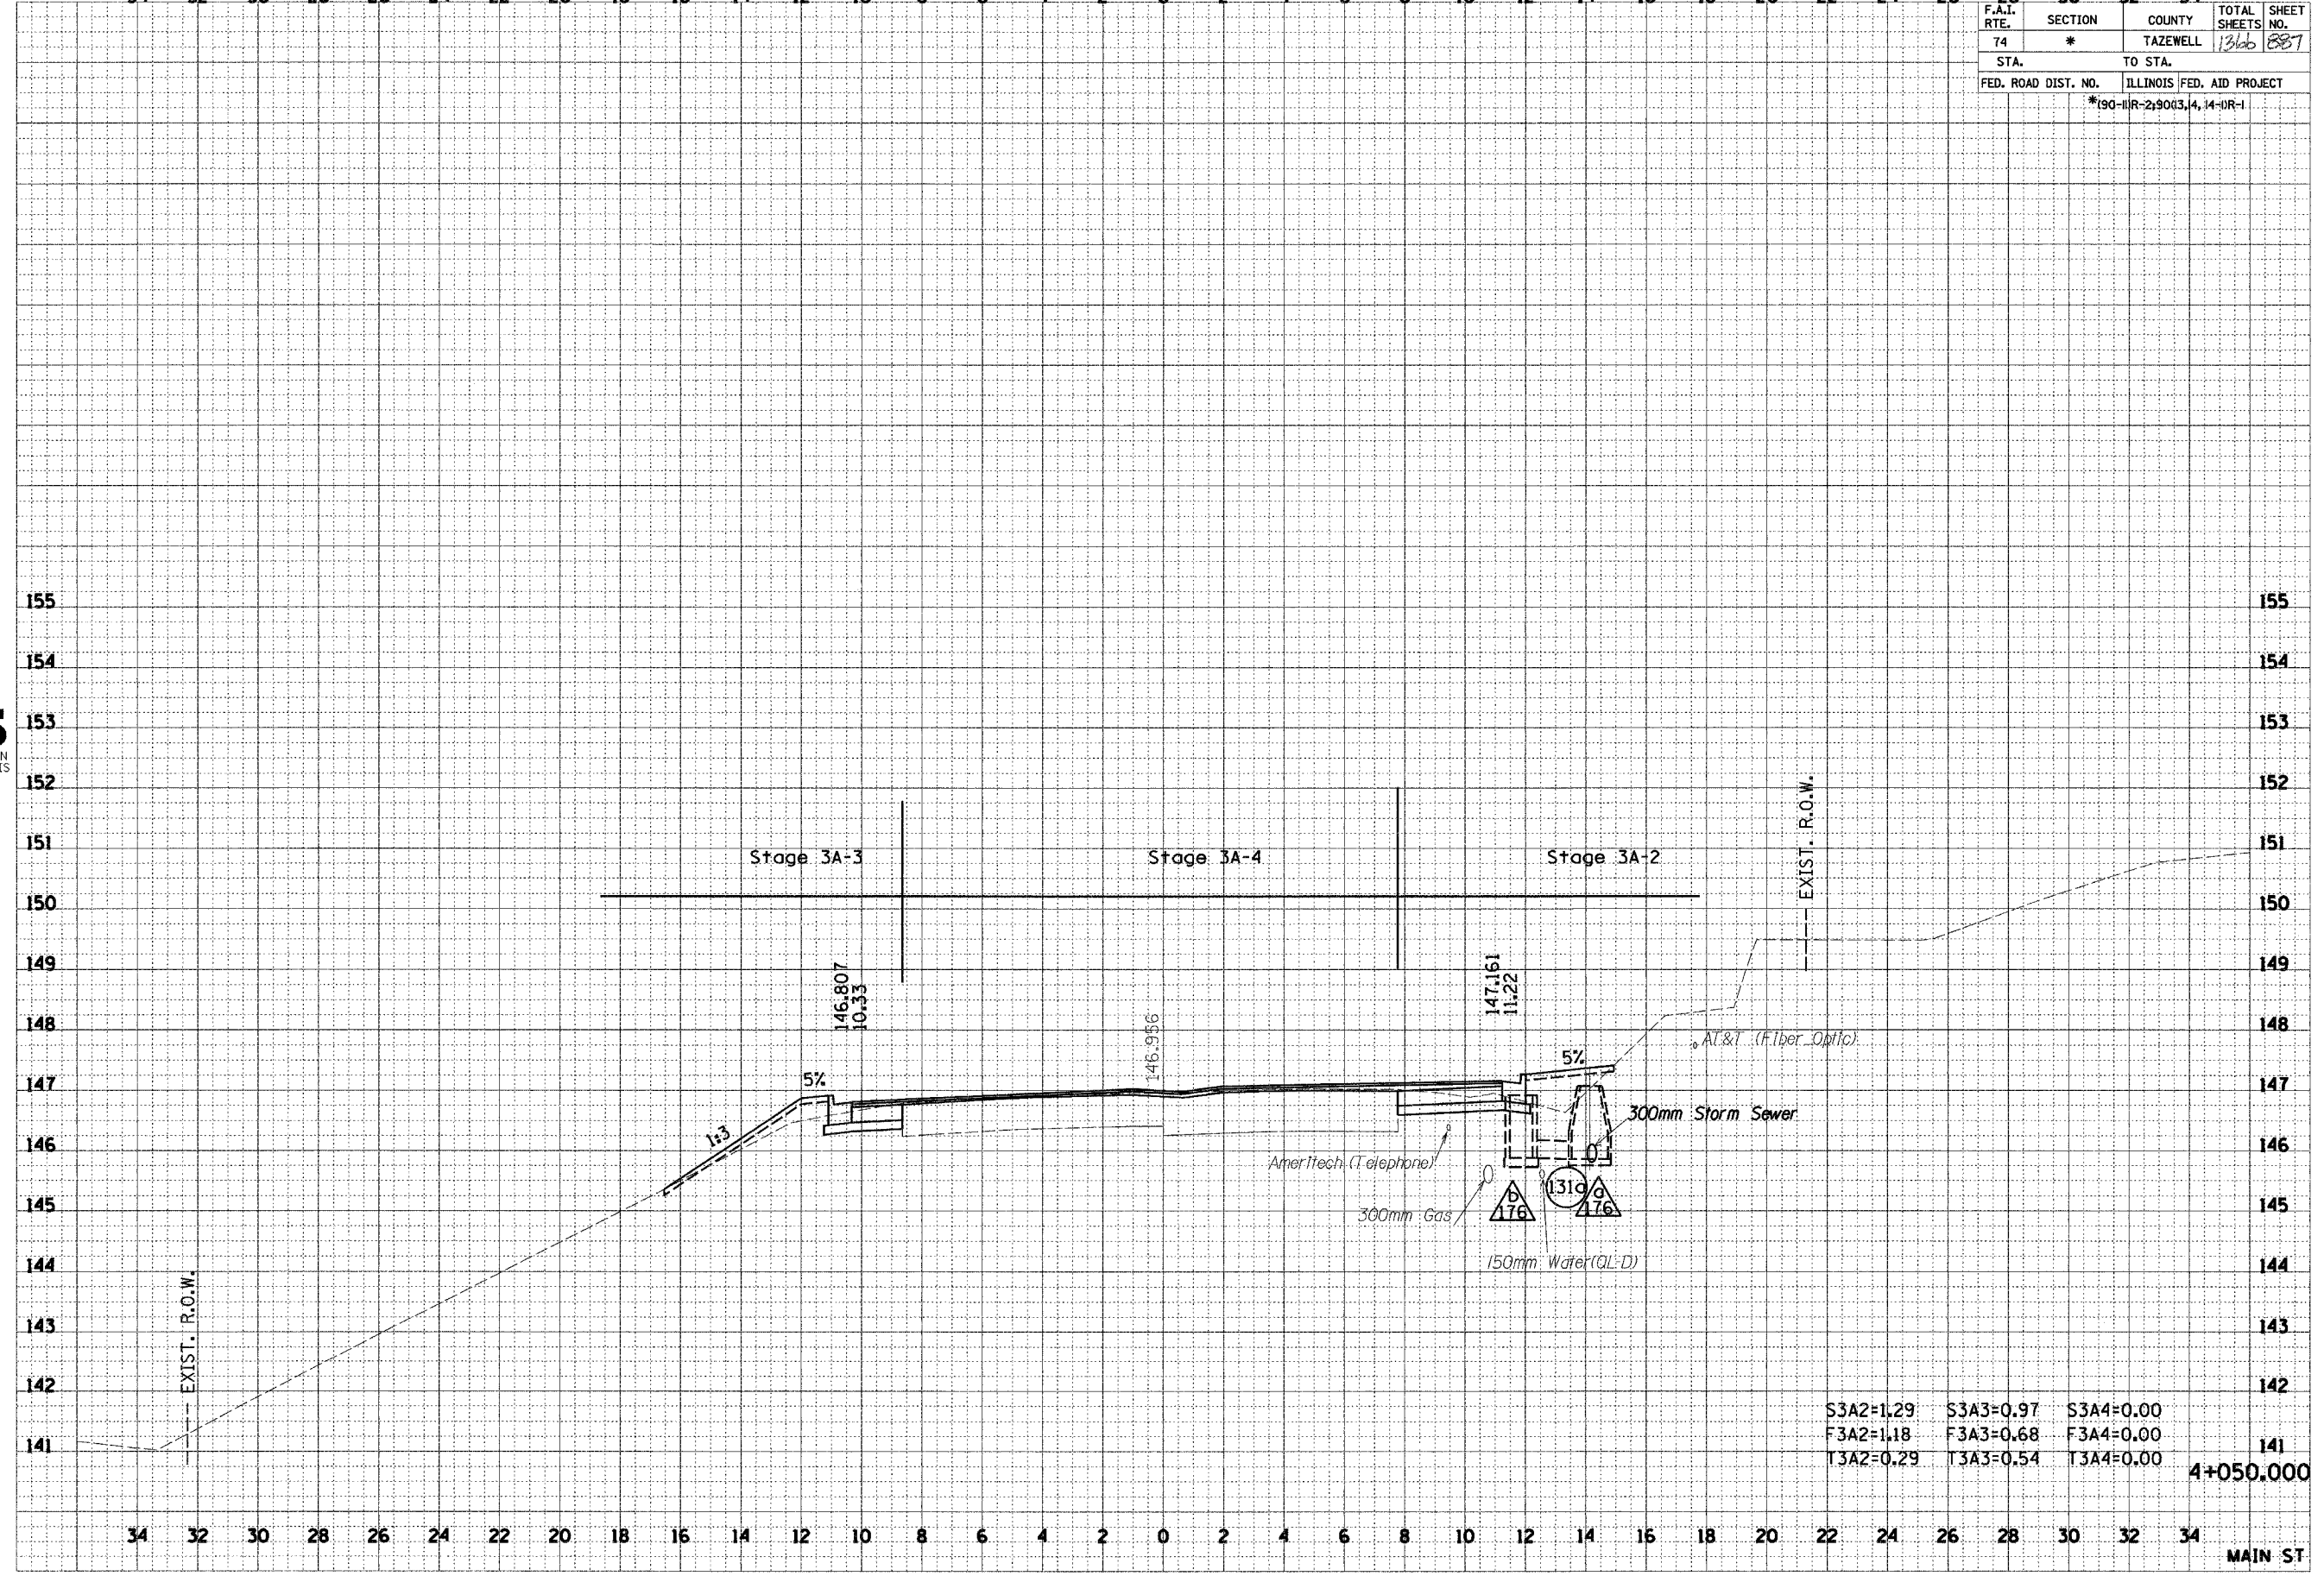

S3A2=1.29	S3A3=0.97	S3A4=0.00
F3A2=1.18	F3A3=0.68	F3A4=0.00
T3A2=0.29	T3A3=0.54	T3A4=0.00

4+050.000

MAIN ST