


12/17/2002 10:11:53 AM

|              |    |      |
|--------------|----|------|
| FINAL SURVEY | BY | DATE |
| SURVEYED     |    |      |
| NOTE BOOK    |    |      |
| TEMPLATE     |    |      |
| AREAS        |    |      |
| CHECKED      |    |      |



|                 |    |      |
|-----------------|----|------|
| ORIGINAL SURVEY | BY | DATE |
| SURVEYED        |    |      |
| NOTE BOOK       |    |      |
| TEMPLATE        |    |      |
| AREAS           |    |      |
| CHECKED         |    |      |

|                           |                           |          |              |           |
|---------------------------|---------------------------|----------|--------------|-----------|
| F.A.I. RTE.               | SECTION                   | COUNTY   | TOTAL SHEETS | SHEET NO. |
| 74                        | *                         | TAZEWELL | 1300         | 889       |
| STA.                      | TO STA.                   |          |              |           |
| FED. ROAD DIST. NO.       | ILLINOIS FED. AID PROJECT |          |              |           |
| *190-11R-2:9003,4,14-1R-1 |                           |          |              |           |

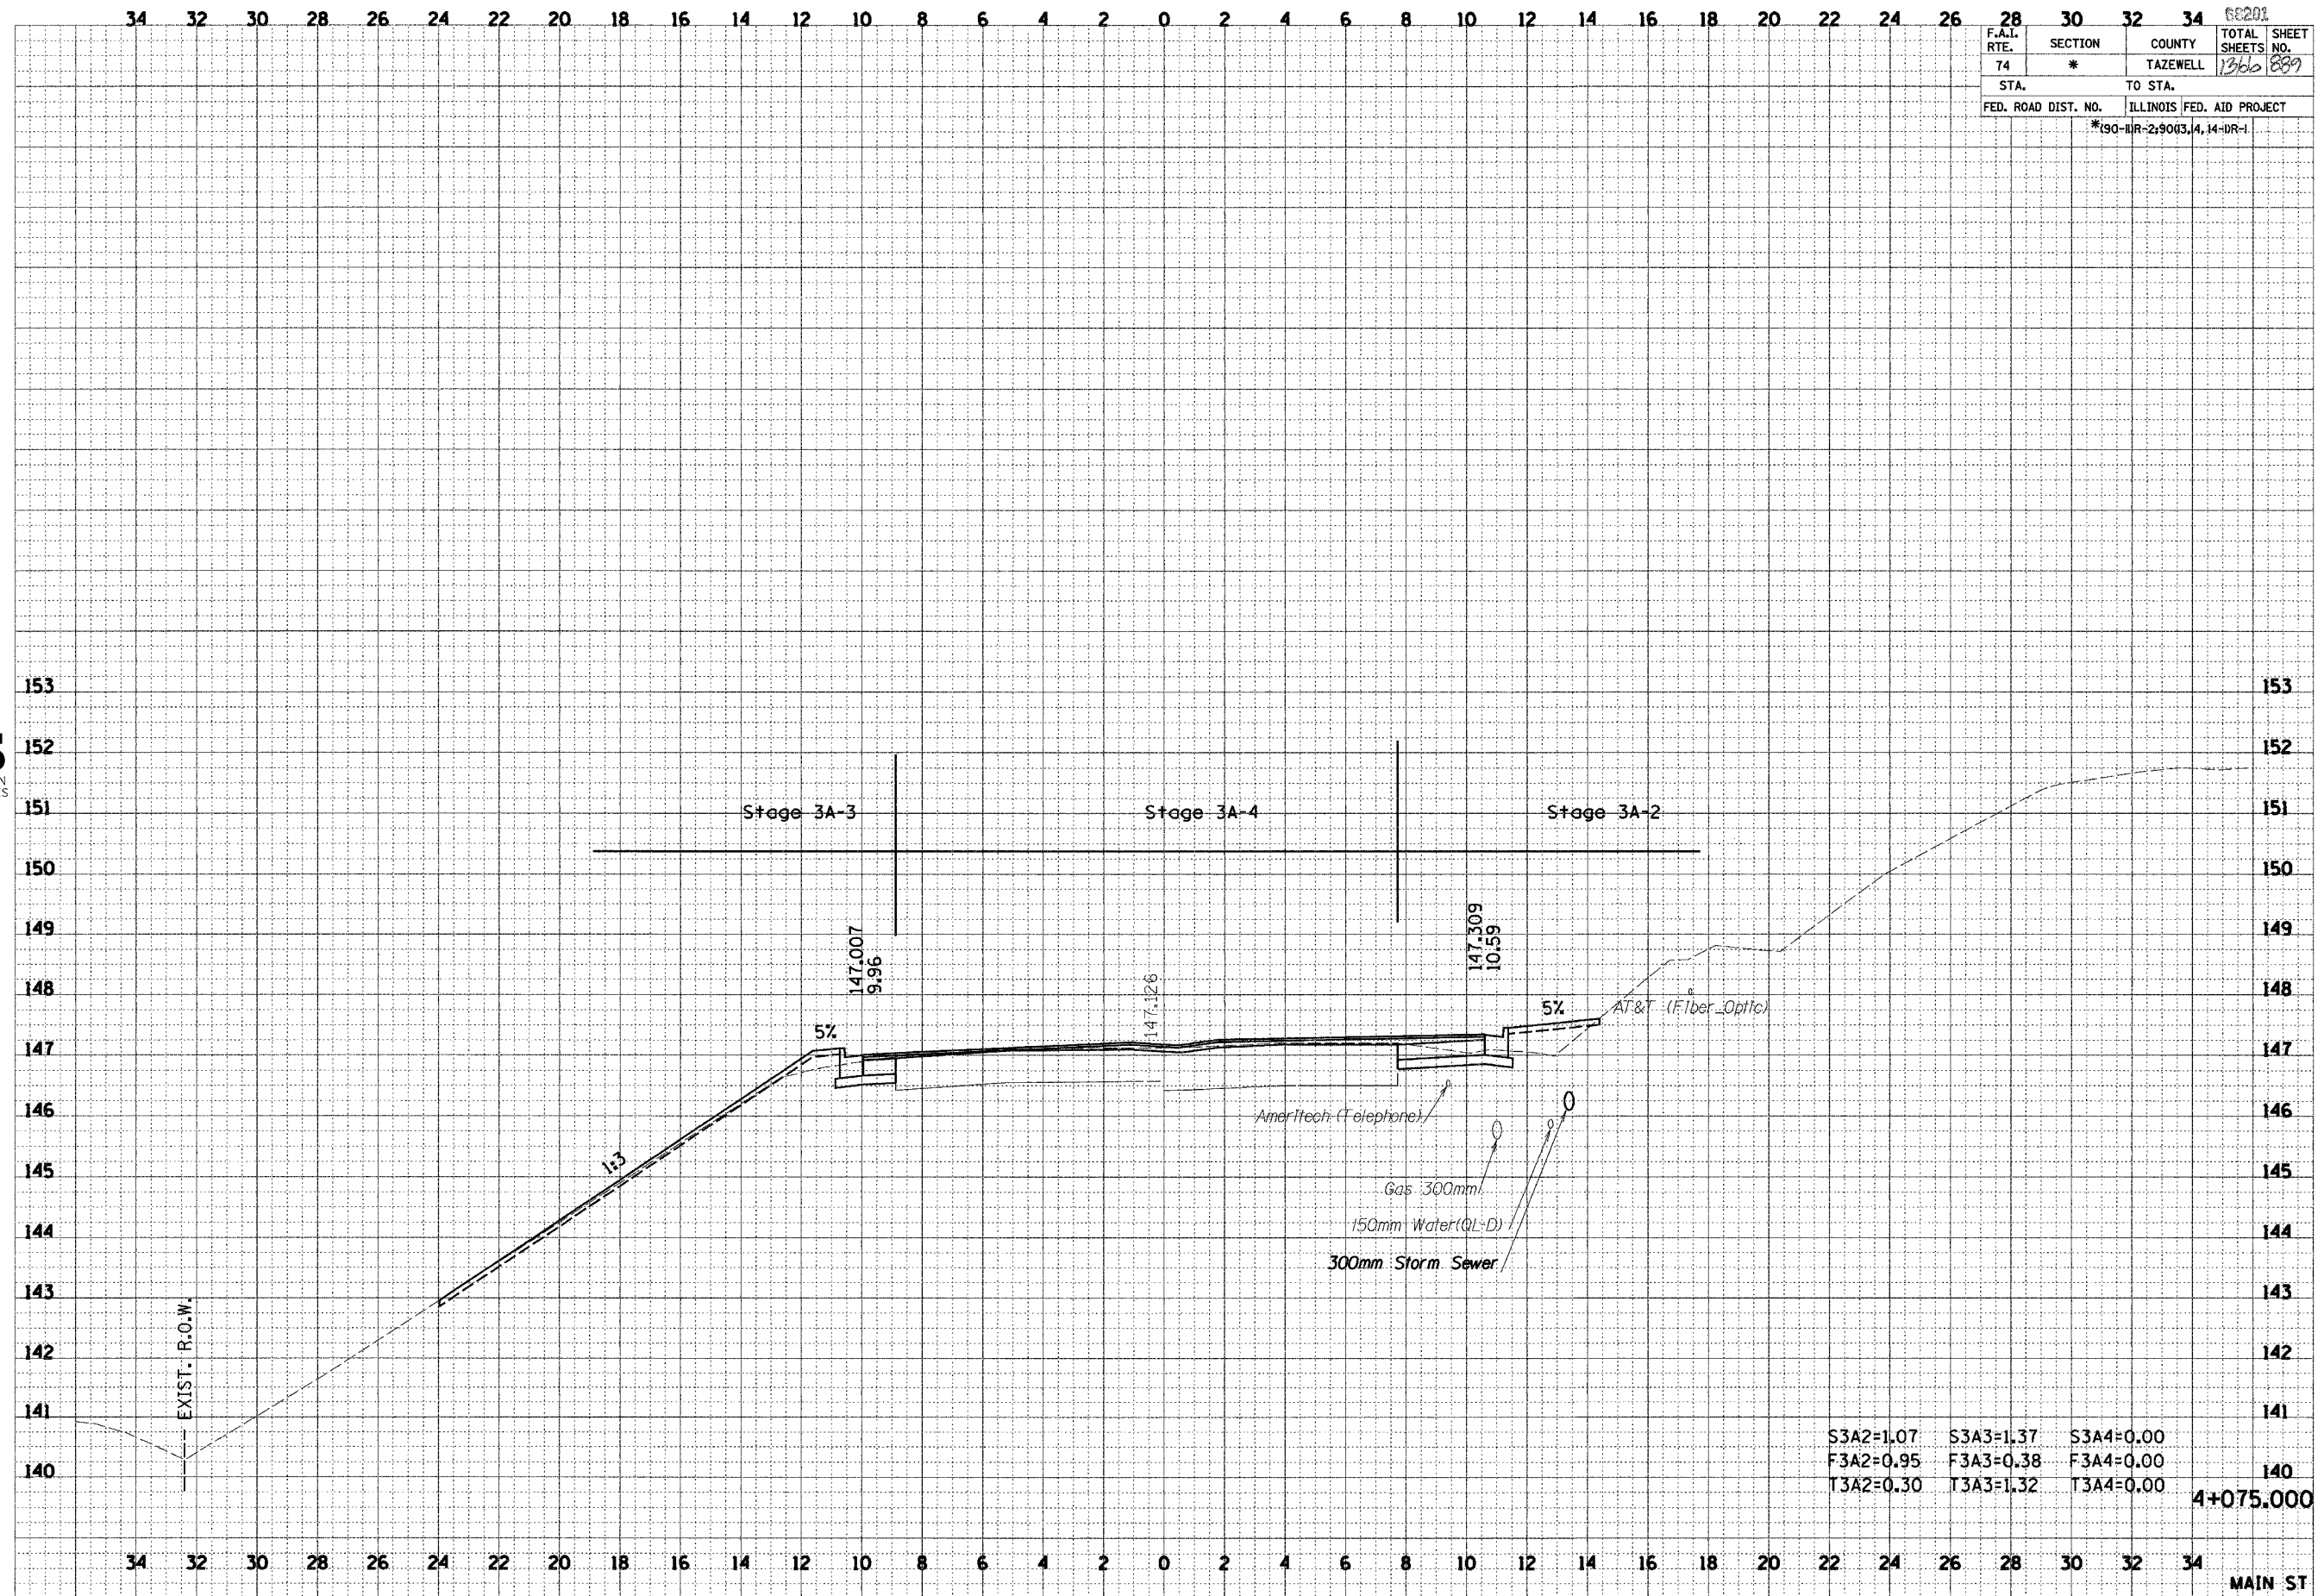

MAIN ST