


F.A.I. RTE.	SECTION	COUNTY	TOTAL SHEETS	SHEET NO.
74	*	TAZEWELL	1366	890
STA.	TO STA.			
FED. ROAD DIST. NO.	ILLINOIS FED. AID PROJECT			
	*190-11R-2:9003,4,14-1R-1			

34 32 30 28 26 24 22 20 18 16 14 12 10 8 6 4 2 0 2 4 6 8 10 12 14 16 18 20 22 24 26 28 30 32 34

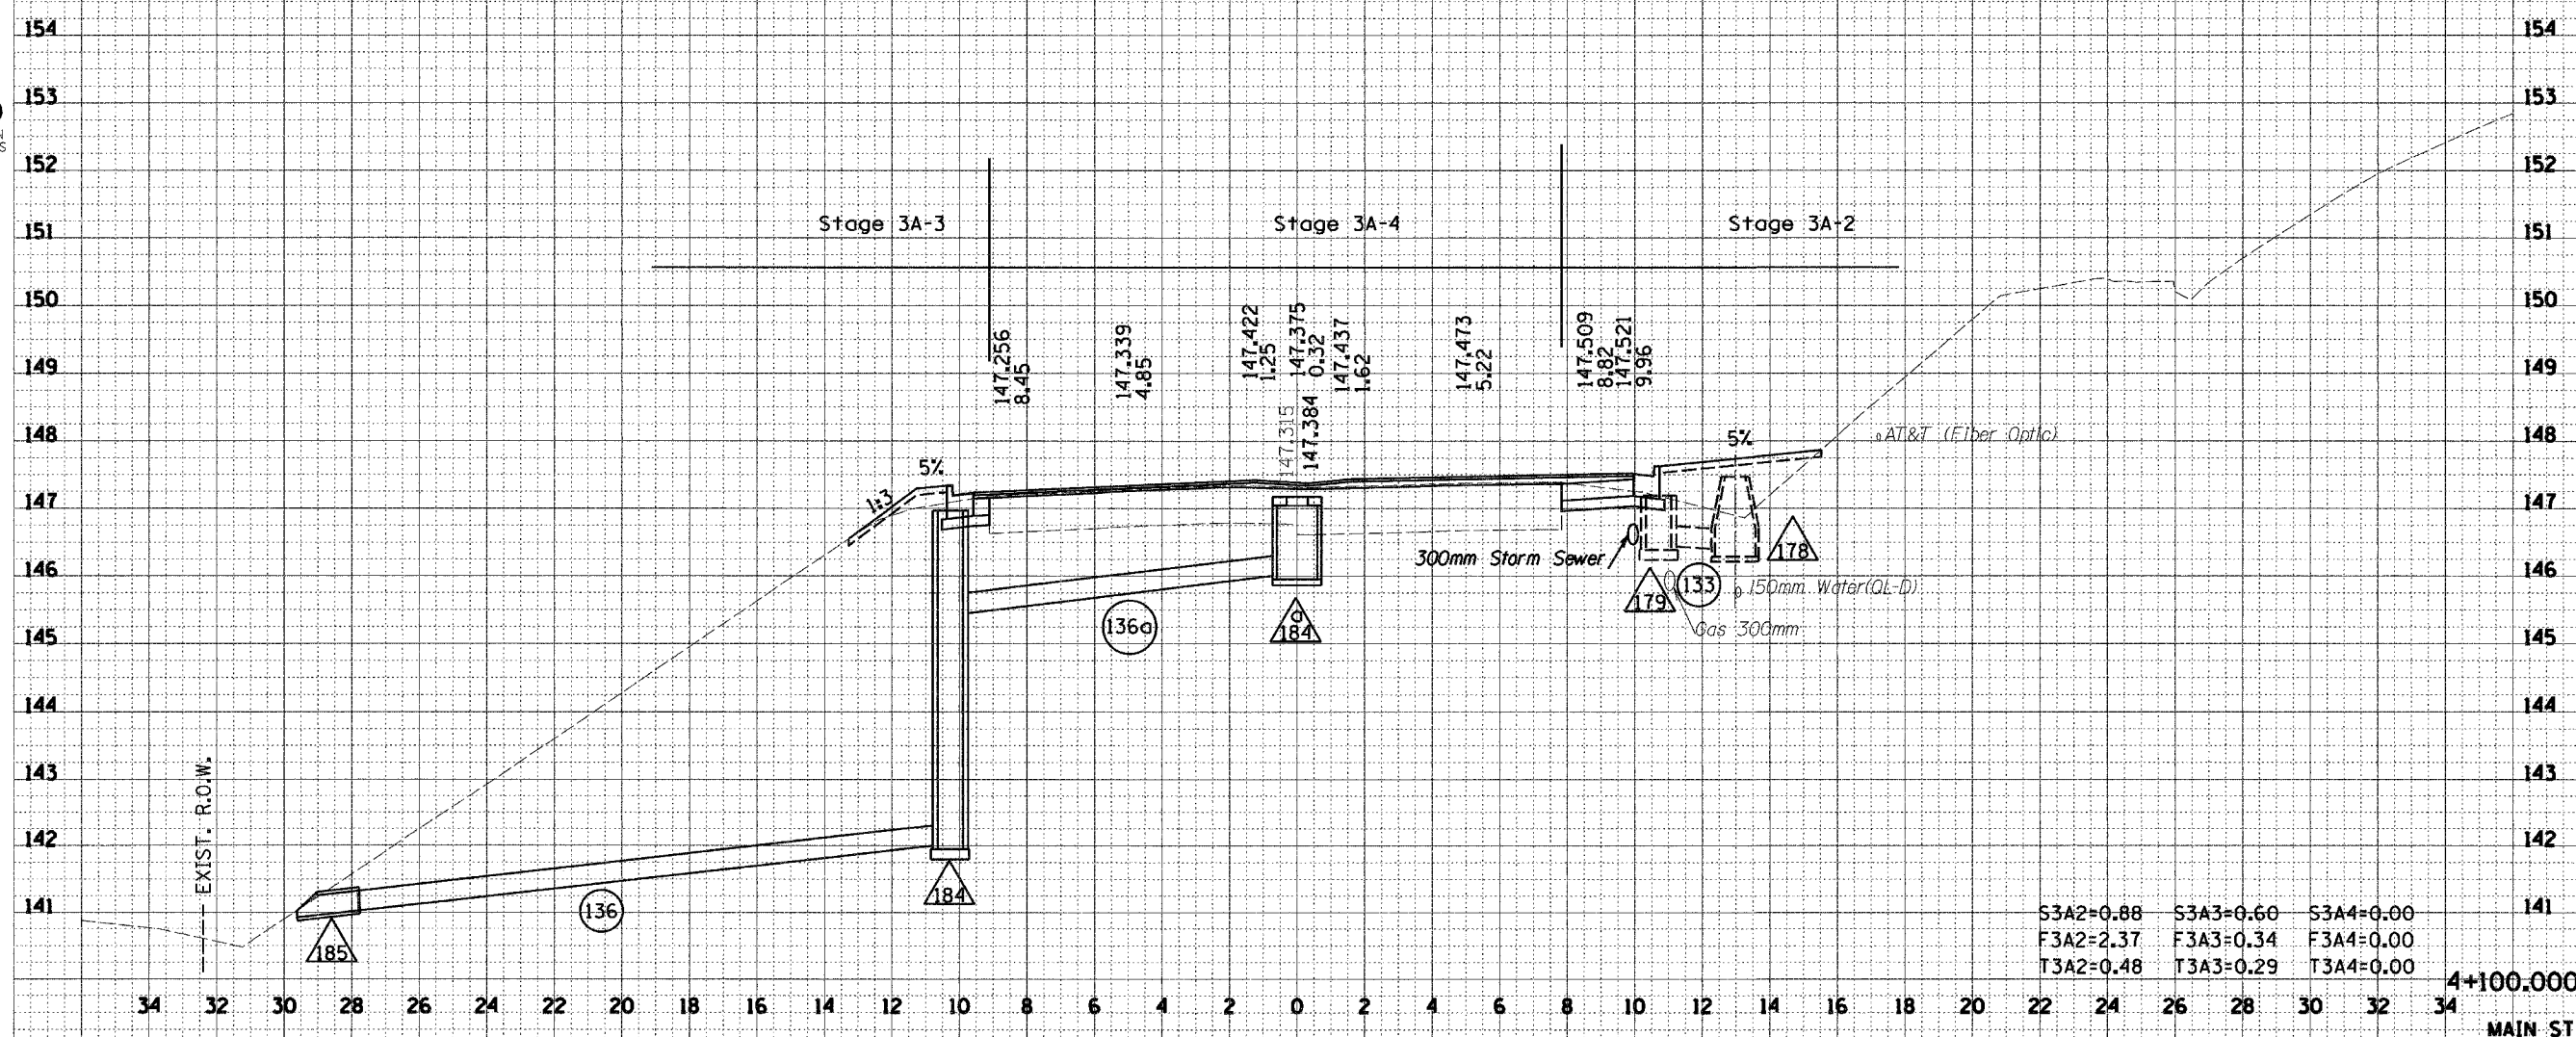

S3A2=0.88	S3A3=0.60	S3A4=0.00
F3A2=2.37	F3A3=0.34	F3A4=0.00
T3A2=0.48	T3A3=0.29	T3A4=0.00

4+100.000

MAIN ST



FINAL SURVEY	BY	DATE
SURVEYED		
NOTE BOOK		
AREAS CHECKED		
AREAS CHECKED		

ORIGINAL SURVEY	BY	DATE
SURVEYED		
NOTE BOOK		
AREAS CHECKED		
AREAS CHECKED		

... \nasst2\er\k\101151-5.mxd 12/16/2004 12:16:21 PM