


60201

F.A.I. RTE.	SECTION	COUNTY	TOTAL SHEETS	SHEET NO.
74	*	TAZEWELL	1366	892
STA.		TO STA.		
FED. ROAD DIST. NO.		ILLINOIS FED. AID PROJECT		
*190-11R-290(3,4,14-DR-1)				

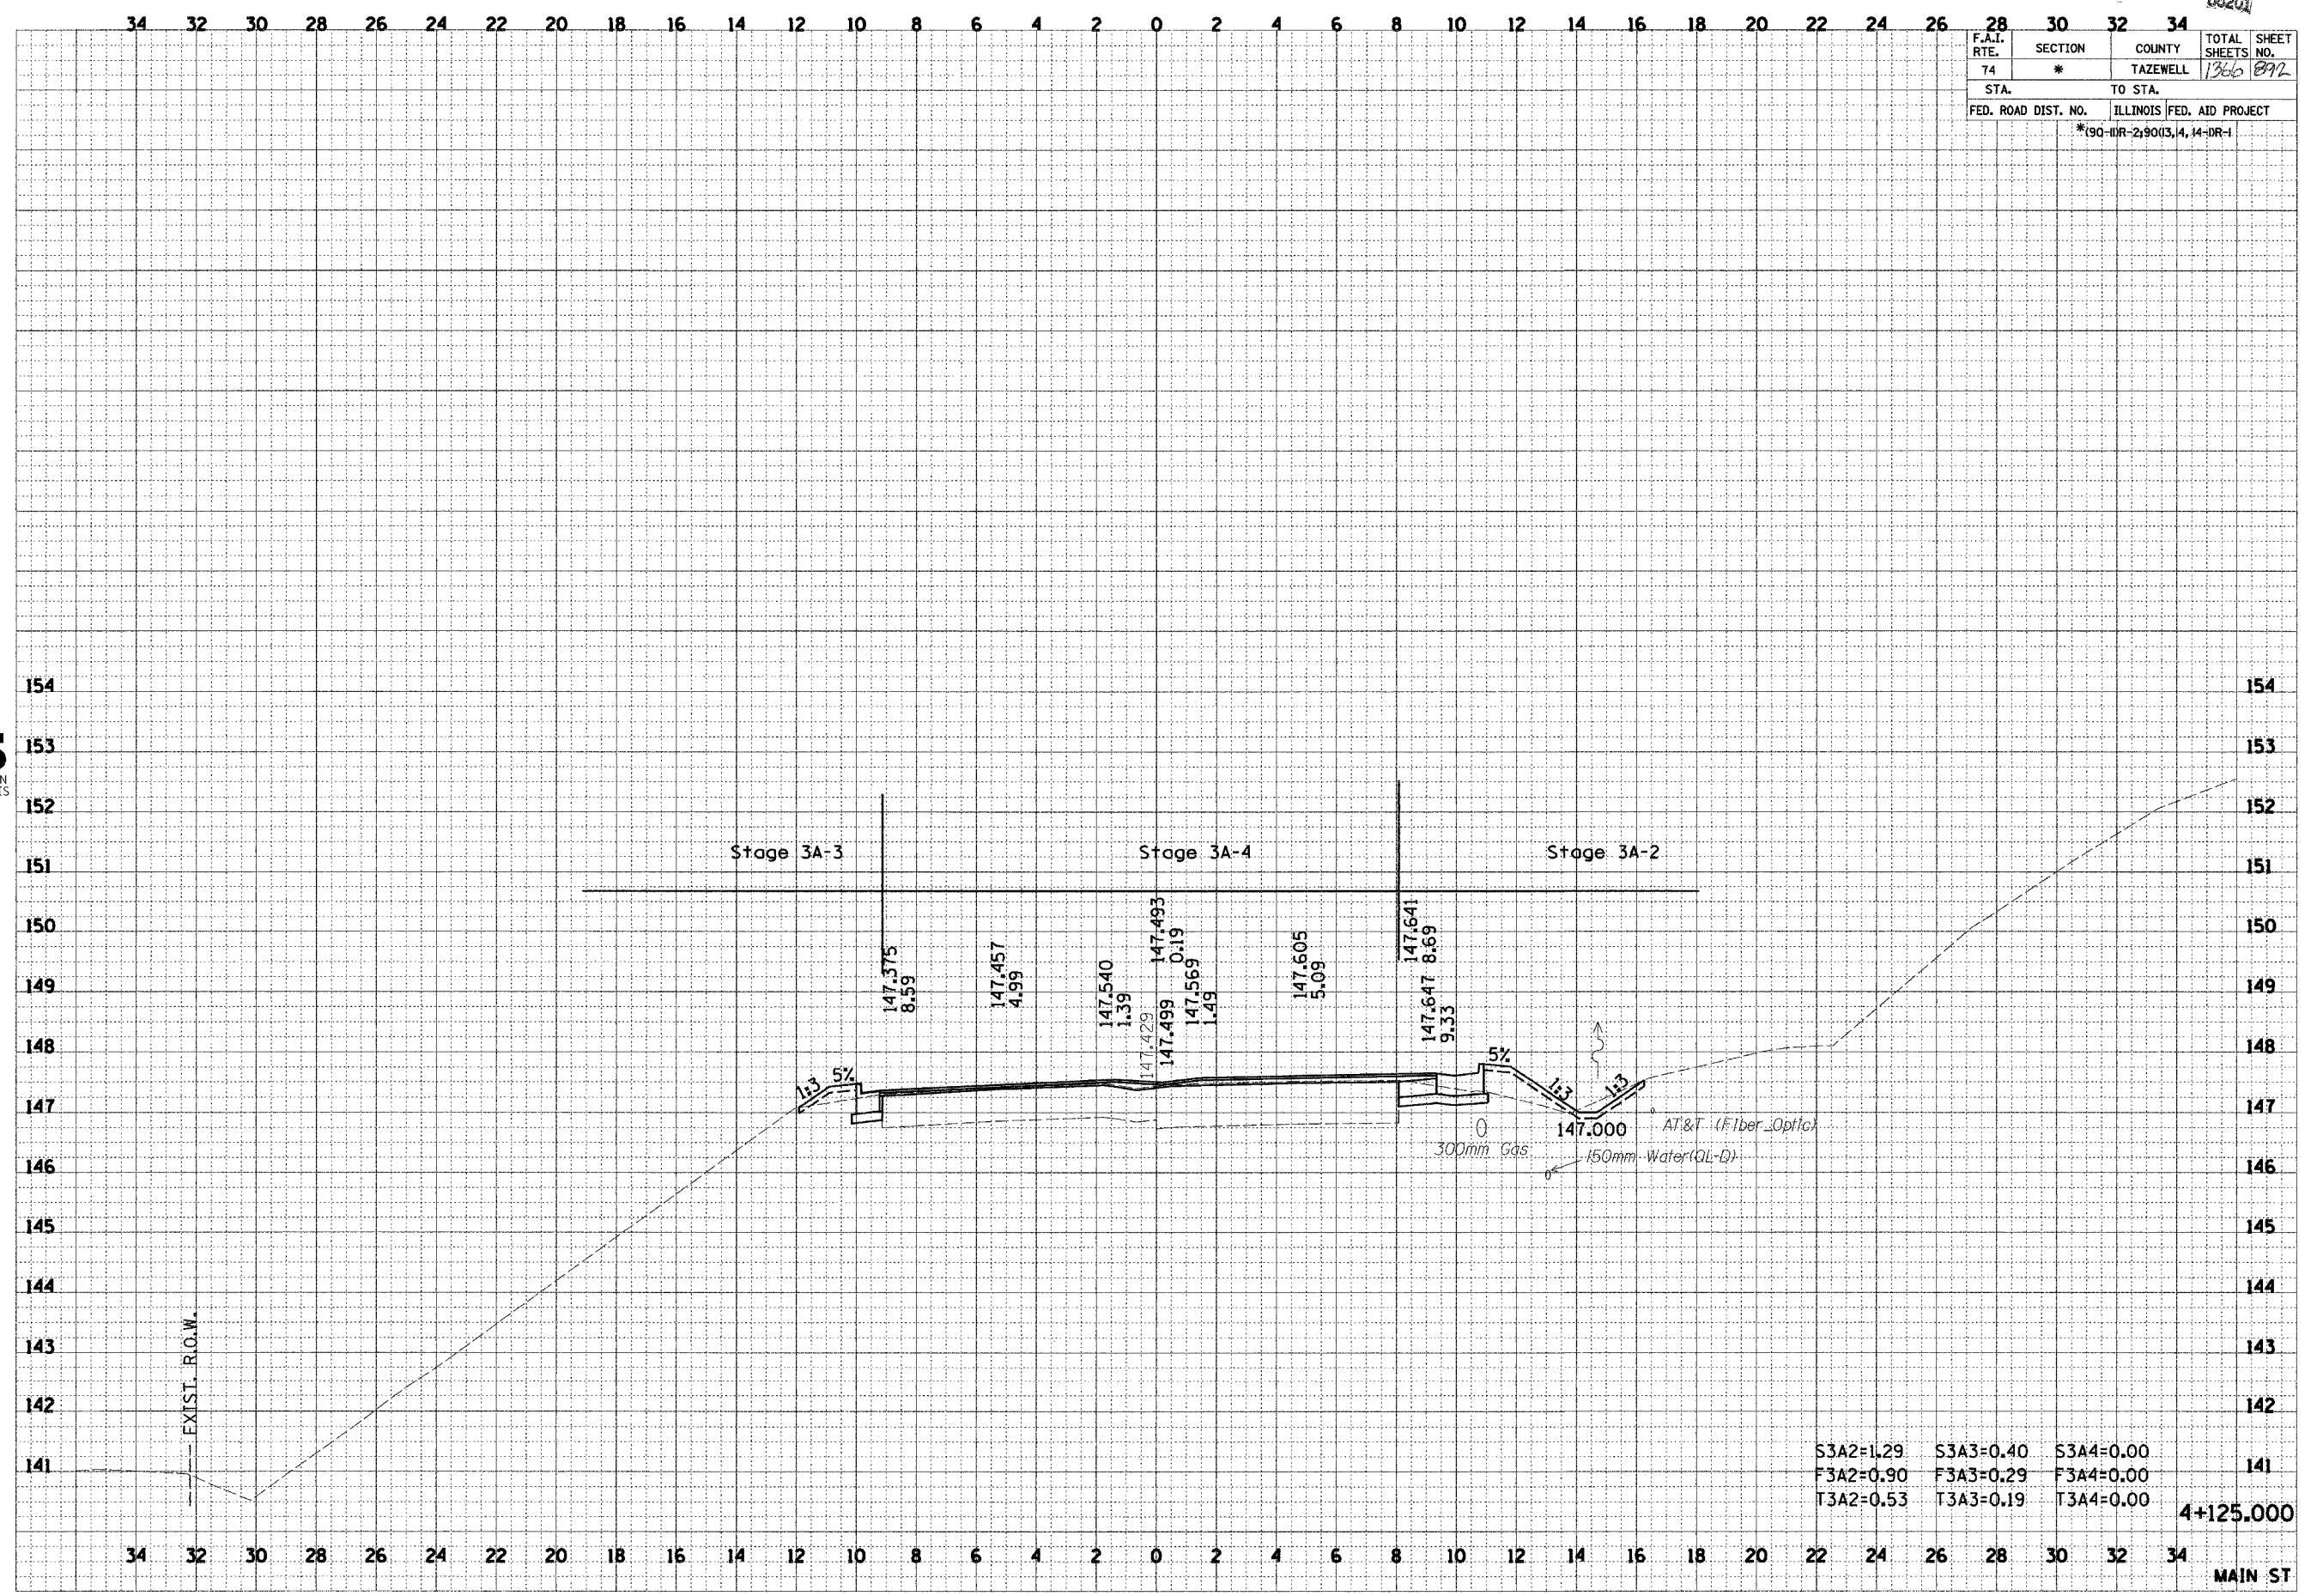

S3A2=1.29	S3A3=0.40	S3A4=0.00
F3A2=0.90	F3A3=0.29	F3A4=0.00
T3A2=0.53	T3A3=0.19	T3A4=0.00

4+125.000

MAIN ST



FINAL SURVEY	SURVEYED	DATE
NOTE BOOK	PLOTTED	
AREAS	AREAS	
CHECKED	CHECKED	

ORIGINAL SURVEY	SURVEYED	DATE
NOTE BOOK	PLOTTED	
AREAS	AREAS	
CHECKED	CHECKED	

12/16/2004 4:00:51 PM