

Phase2\ref\101-509.dgn 12/16/2004 4:02:20 PM


54 52 50 48 46 44 42 40 38 36 34 32 30 28 26 24 22 20 18 16 14 12 10 8 6 4 2 0 2 4 6 8 10 12 14 16

F.A.I. RTE.	SECTION	COUNTY	TOTAL SHEETS	SHEET NO.
74	*	TAZEWELL	1266	294
STA.		TO STA.		
FED. ROAD DIST. NO.		ILLINOIS FED. AID PROJECT		
*190-11R-2:9003,4,14-DR-1				

DATE	BY
DATE	BY
DATE	BY
DATE	BY

**URS**  
URS CORPORATION  
DECATUR, ILLINOIS

DATE	BY
DATE	BY
DATE	BY
DATE	BY

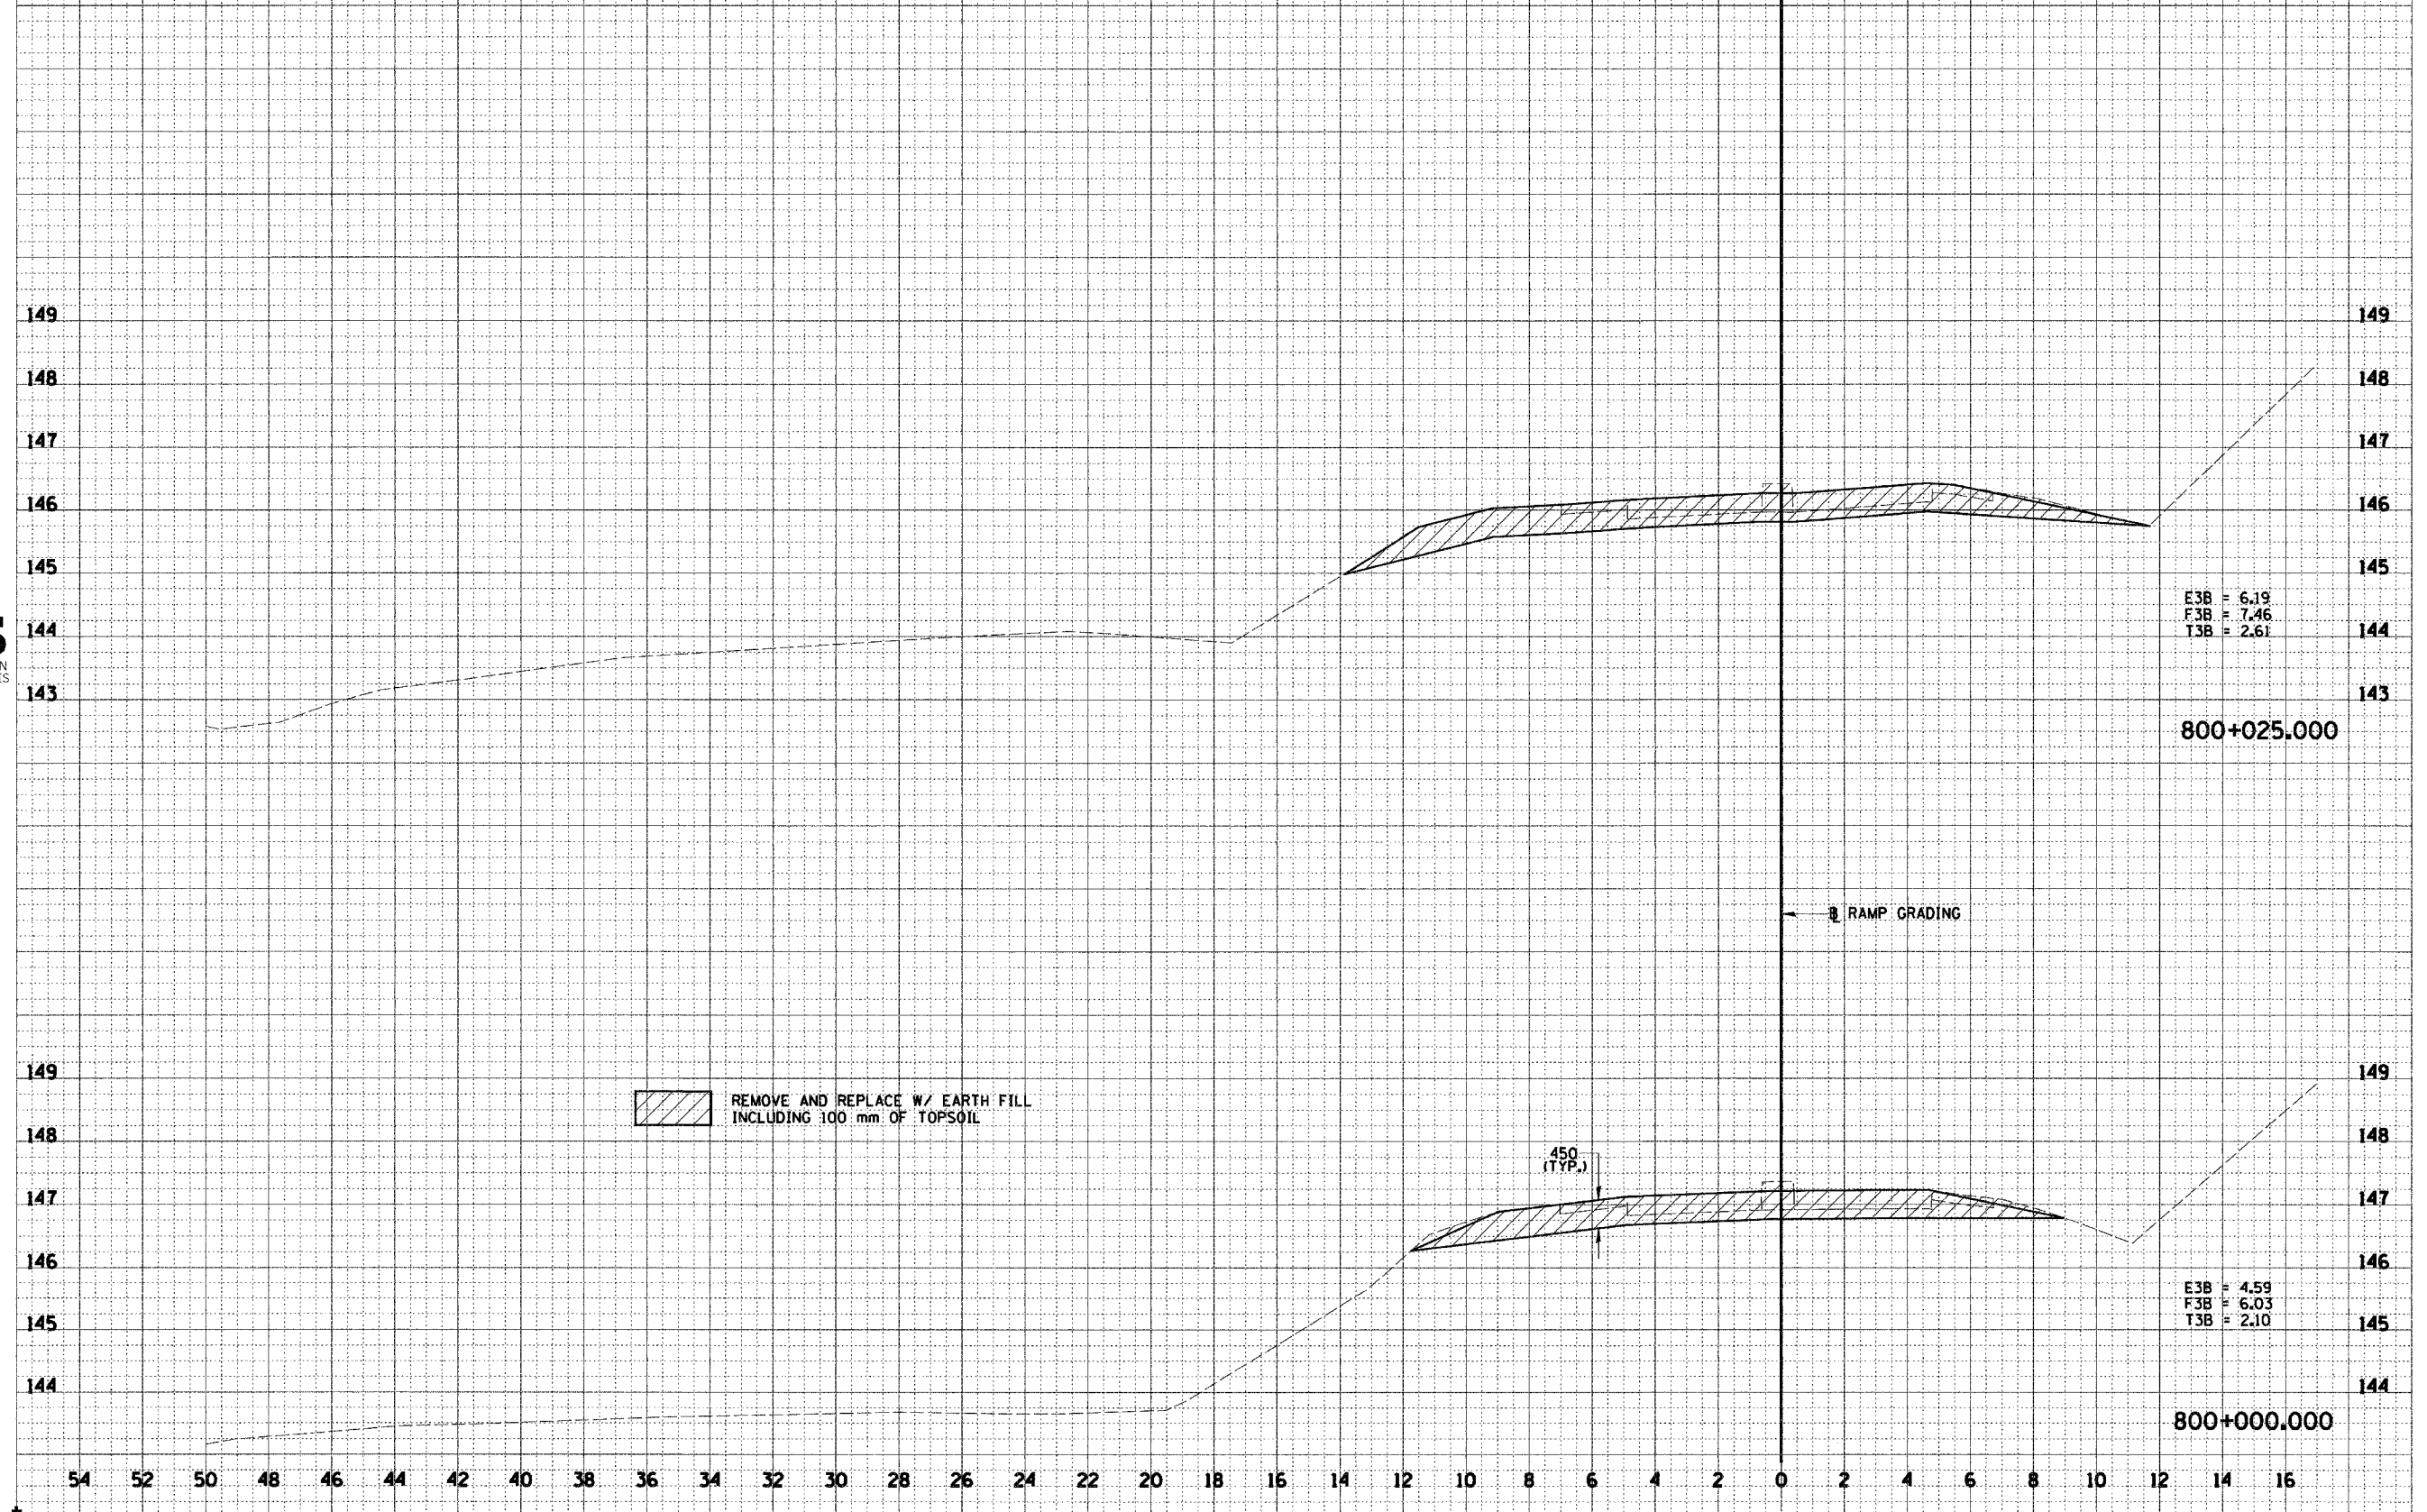

EXISTING RAMP 20 & 21 GRADING