
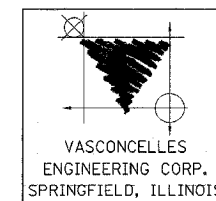
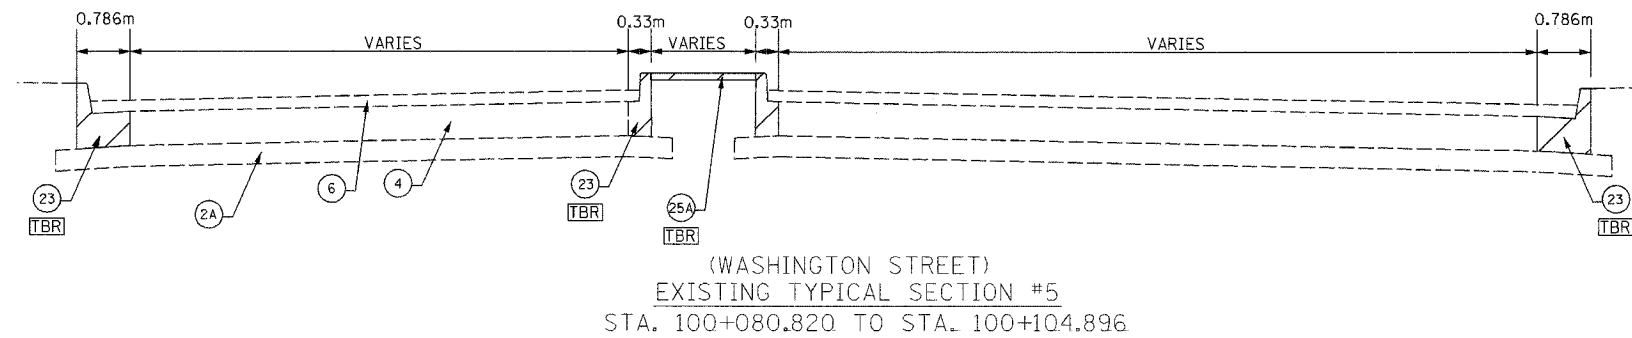
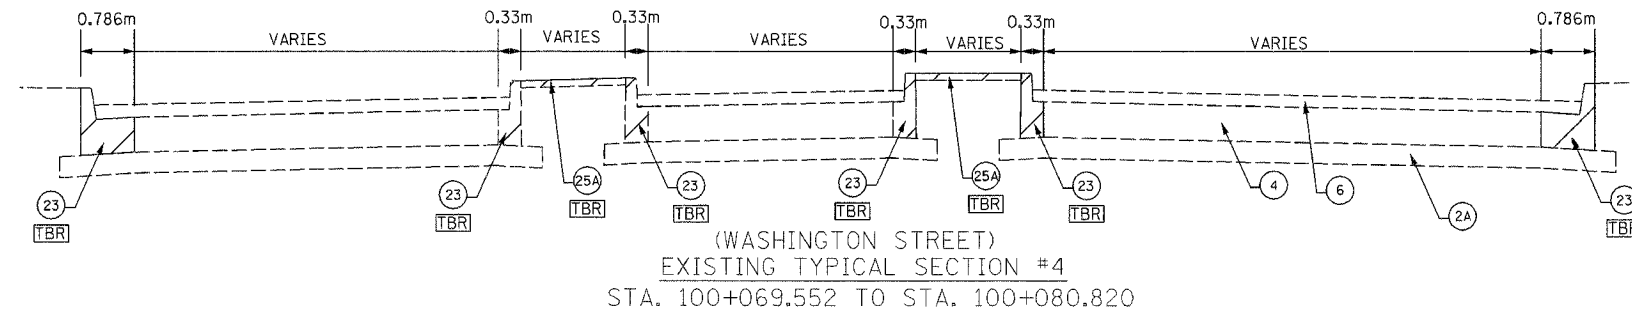
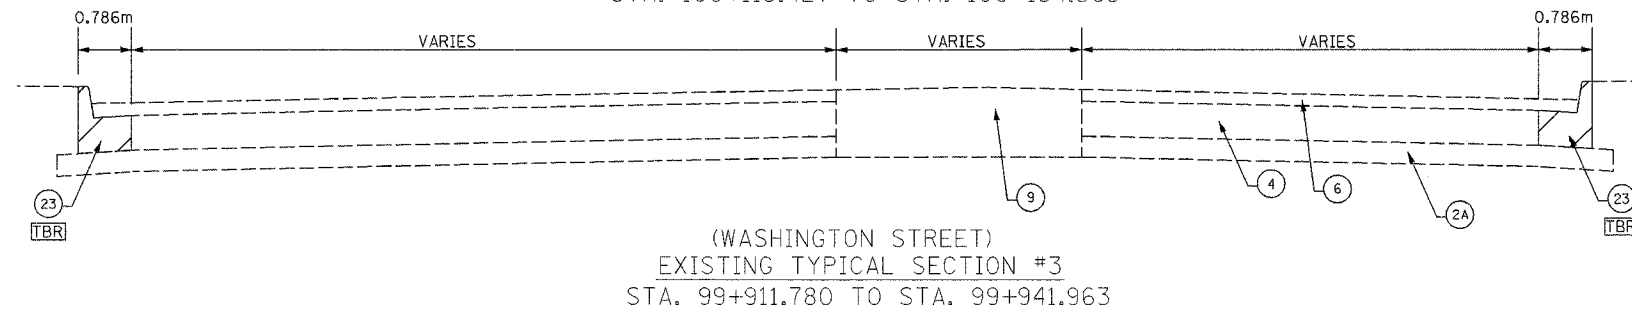
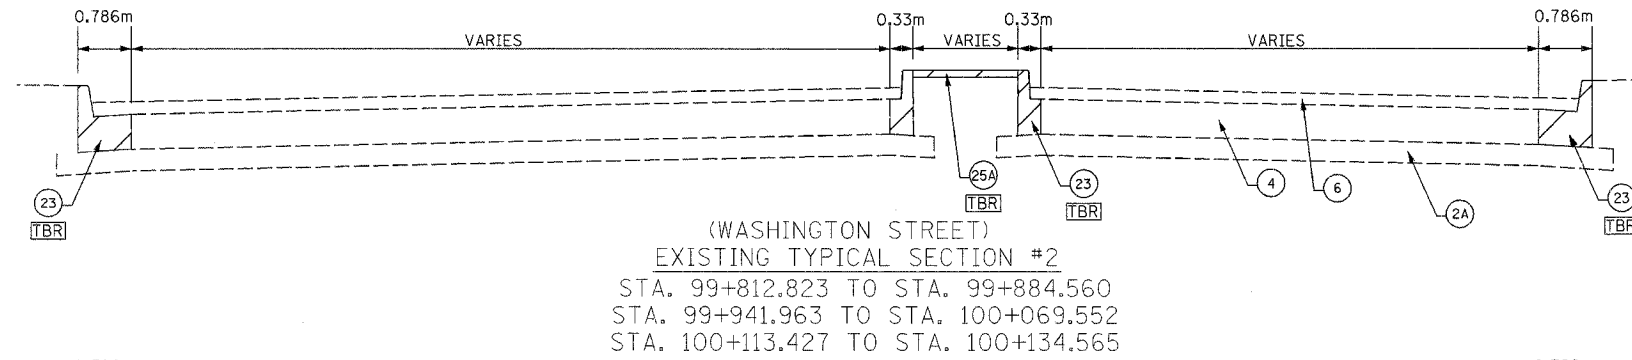


F.A.I. RTE.	SECTION	COUNTY	TOTAL SHEETS	SHEET NO.
74*	**	TAZEWELL	1366	919
STA. 99+800		TO STA. 100+147.489		
FED. ROAD DIST. NO.		ILLINOIS FED. AID PROJECT		
*WASHINGTON STREET		**90-11R-2,9013,14,14-1R-1		

LEGEND

- ① EXISTING GROUND LINE
- ②A EXISTING SUB-BASE GRANULAR MATERIAL
- ④ EXISTING PCC BASE COURSE
- ⑥ EXISTING BITUMINOUS RESURFACING
- ⑨ EXISTING TEMPORARY PAVEMENT
- ⑩ EXISTING PCC SIDEWALK
- ⑳ EXISTING COMBINATION CONCRETE CURB AND GUTTER
- ⑳A EXISTING BITUMINOUS MEDIAN SURFACE
- TBR TO BE REMOVED

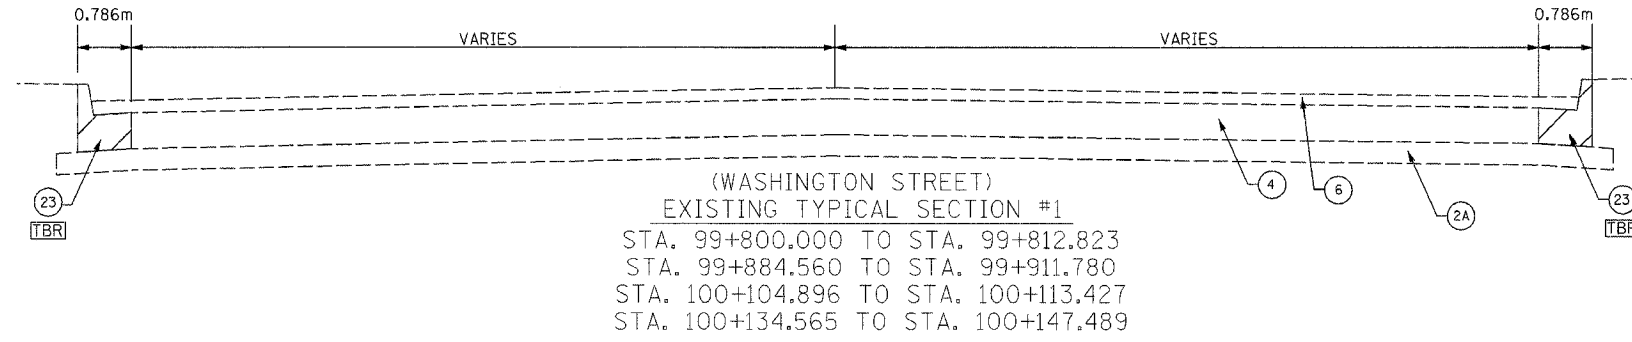

REVISIONS	
NAME	DATE

ILLINOIS DEPARTMENT OF TRANSPORTATION

EXISTING TYPICAL SECTIONS
WASHINGTON STREET

DATE _____ DRAWN BY _____
CHECKED BY _____