
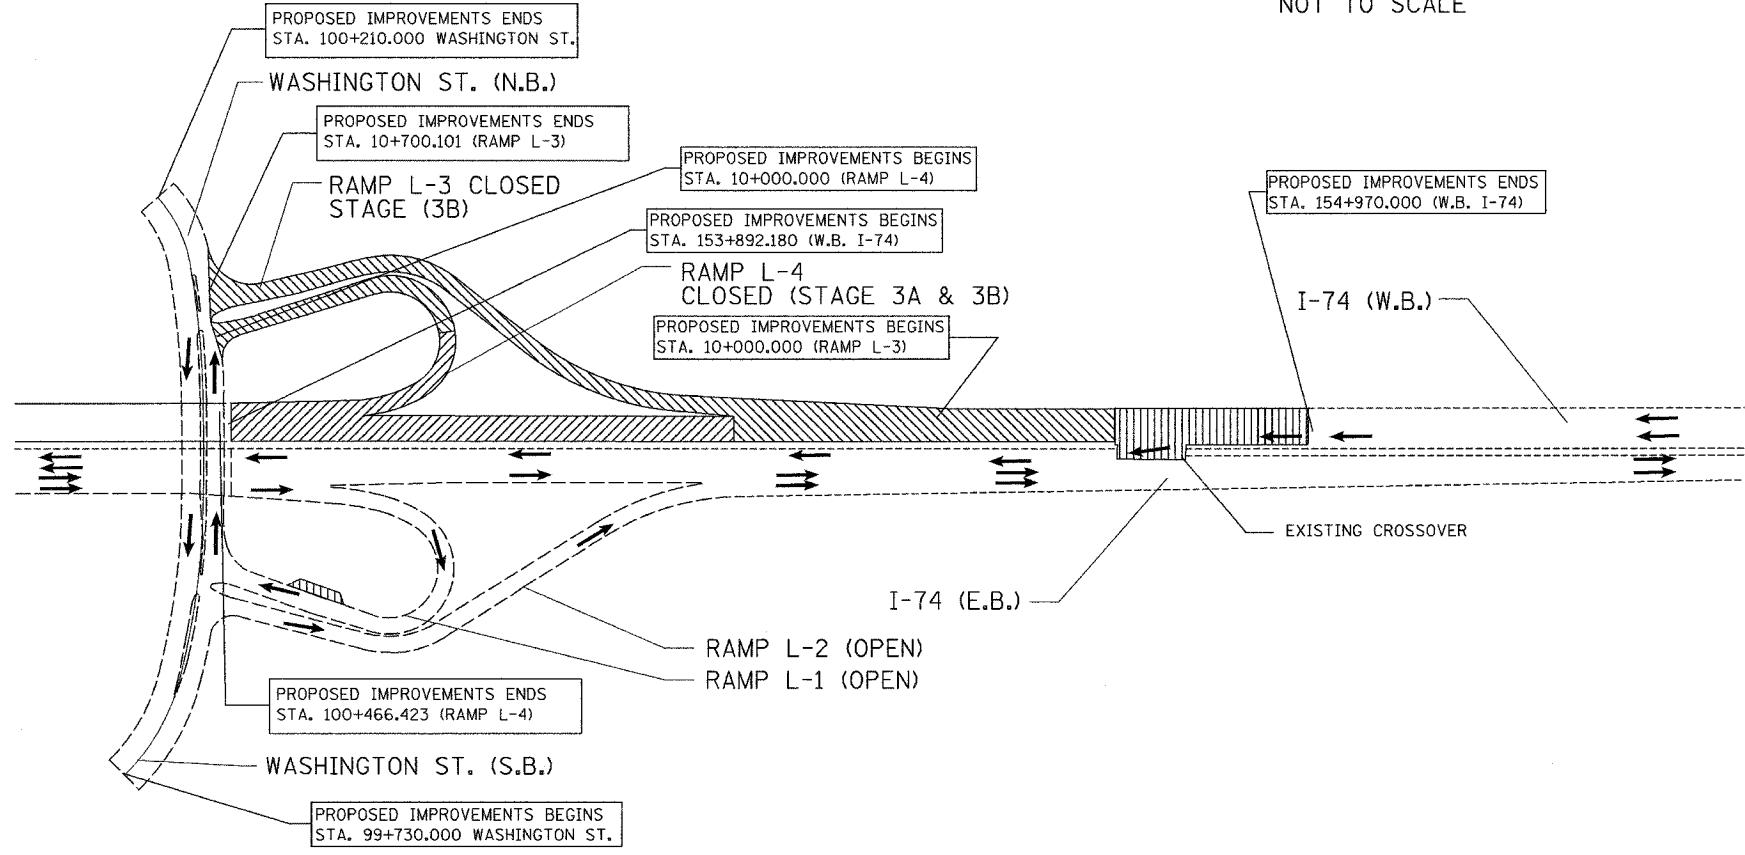


F.A.I. RTE.	SECTION	COUNTY	TOTAL SHEETS	SHEET NO.
74	*	TAZEWELL	1266	236
STA. 153+800		TO STA. 154+970		
FED. ROAD DIST. NO. 4		ILLINOIS		FED. AID PROJECT

\* (90-11)R-2(90)13,14,14-1R-1

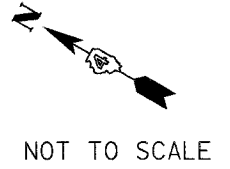

CONSTRUCTION SEQUENCE (PRE-STAGE 3) OPTIONAL WORK AREAS

- CONSTRUCTION SEQUENCE (3A) BEGIN CONSTRUCTION OF I-74 (W.B.) FROM STATION 153+892.180 TO 154+250 AND A PORTION OF RAMP L-4.
- CONSTRUCTION SEQUENCE (3B) COMPLETE CONSTRUCTION OF I-74 (W.B.) FROM STATION 153+892.180 TO 154+250 AND RAMP L-4. BEGIN AND COMPLETE CONSTRUCTION OF I-74 (W.B.) FROM STATION 154+250 TO 154+780 AND RAMP L-3.
- CONSTRUCTION SEQUENCE (3C) REMOVE CRASH INVESTIGATION SITE ON RAMP L-2, MILL AND OVERLAY I-74 (W.B.) FROM STATION 154+780 TO 154+970 AND PLACE FINAL STRIPING ON PORTIONS OF EASTBOUND I-74, RAMP L-1 AND RAMP L-2.

01/07/2005 04:48:14 PM  
Q:\data\5589-74\dwg\contract\1100\_3-5a.dgn

SHEET 1 OF 18

ALL STATIONS INDICATED ARE WESTBOUND STATIONING UNLESS OTHERWISE NOTED.



REVISIONS	
NAME	DATE

ILLINOIS DEPARTMENT OF TRANSPORTATION

MAINTENANCE OF TRAFFIC  
SCHEMATIC DRAWING  
STAGE 3

DRAWN BY  
CHECKED BY

DATE 01/07/2005

CONTRACT 11: PLAN SET 2 OF 4 FINAL PLANS 01/05