


F.A.I. RTE.	SECTION	COUNTY	TOTAL SHEETS	SHEET NO.
74	*	TAZEWELL	1366	937
STA. 153+800		TO STA. 157+800		
FED. ROAD DIST. NO. 4		ILLINOIS		FED. AID PROJECT

• (90-11)R-2;90(13,14,14-1)R-1

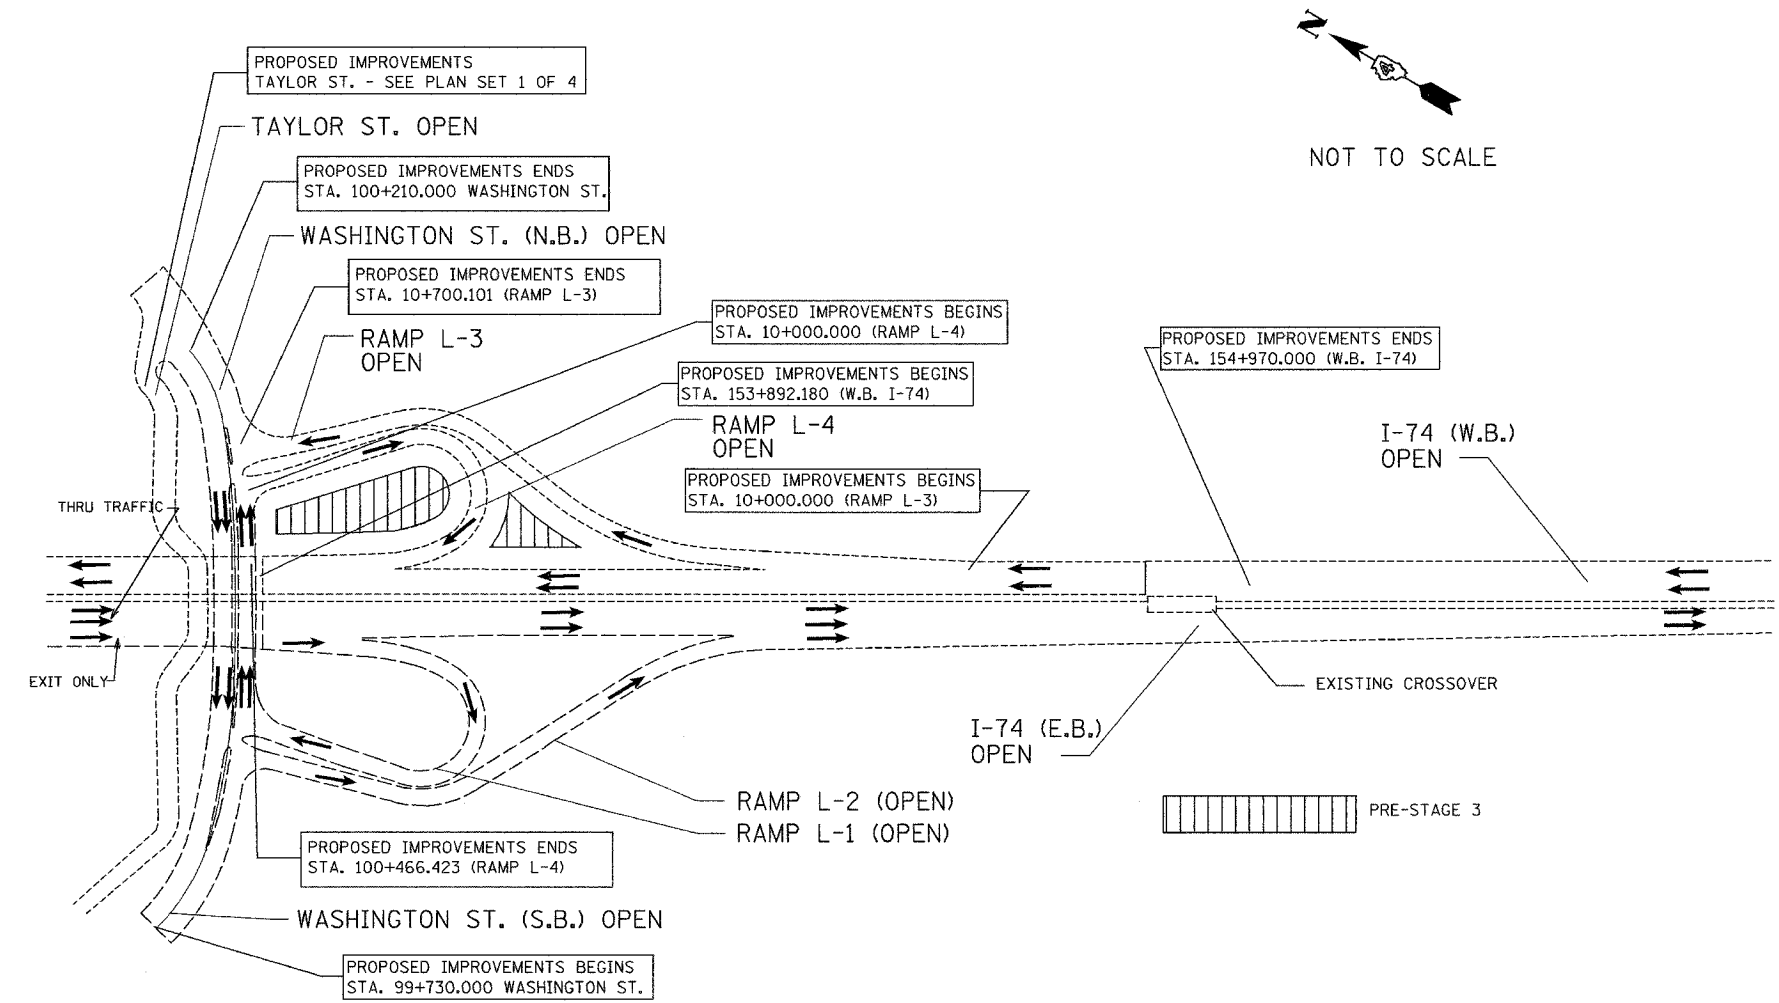

F.A.I. ROUTE 74 (W.B. I-74)

CONTRACT 11-MAINTENANCE OF TRAFFIC AND CONSTRUCTION SEQUENCE

MAINTENANCE OF TRAFFIC AND CONSTRUCTION SEQUENCE
PRE-STAGE 3

NOTE: ALL CONSTRUCTION AND TRAFFIC CONTROL DONE IN PRE-STAGE 3 MUST BE COORDINATED WITH OTHER CONTRACTORS. ACCESS TO THE SITE MAY BE VERY LIMITED DURING CERTAIN TIMES OF THE PRE-STAGE 3 PERIOD.

PRE-STAGE 3 CONSTRUCTION:

- BEGIN CONSTRUCTION OF EARTHWORK AND STORM SEWER IN THE INFIELD OF RAMPS L-3 AND L-4.

PRE-STAGE 3 TRAFFIC:

- USE STANDARD 701101 AND STANDARD 701106 FOR WORK DONE IN THIS STAGE.

SHEET 2 OF 18

ALL STATIONS INDICATED ARE WESTBOUND STATIONING UNLESS OTHERWISE NOTED.



REVISIONS	
NAME	DATE

ILLINOIS DEPARTMENT OF TRANSPORTATION
 MAINTENANCE OF TRAFFIC SCHEMATIC DRAWING
 PRE-STAGE 3
 STA. 153+800 TO STA. 154+780
 DRAWN BY
 CHECKED BY
 DATE 01/07/2005

01/07/2005 04:48:14 PM
 Q:\dot\55589-74\dwg\contract\mt1100_pre-3_60.dwg

CONTRACT 11: PLAN SET 2 OF 4 FINAL PLANS 01/05