
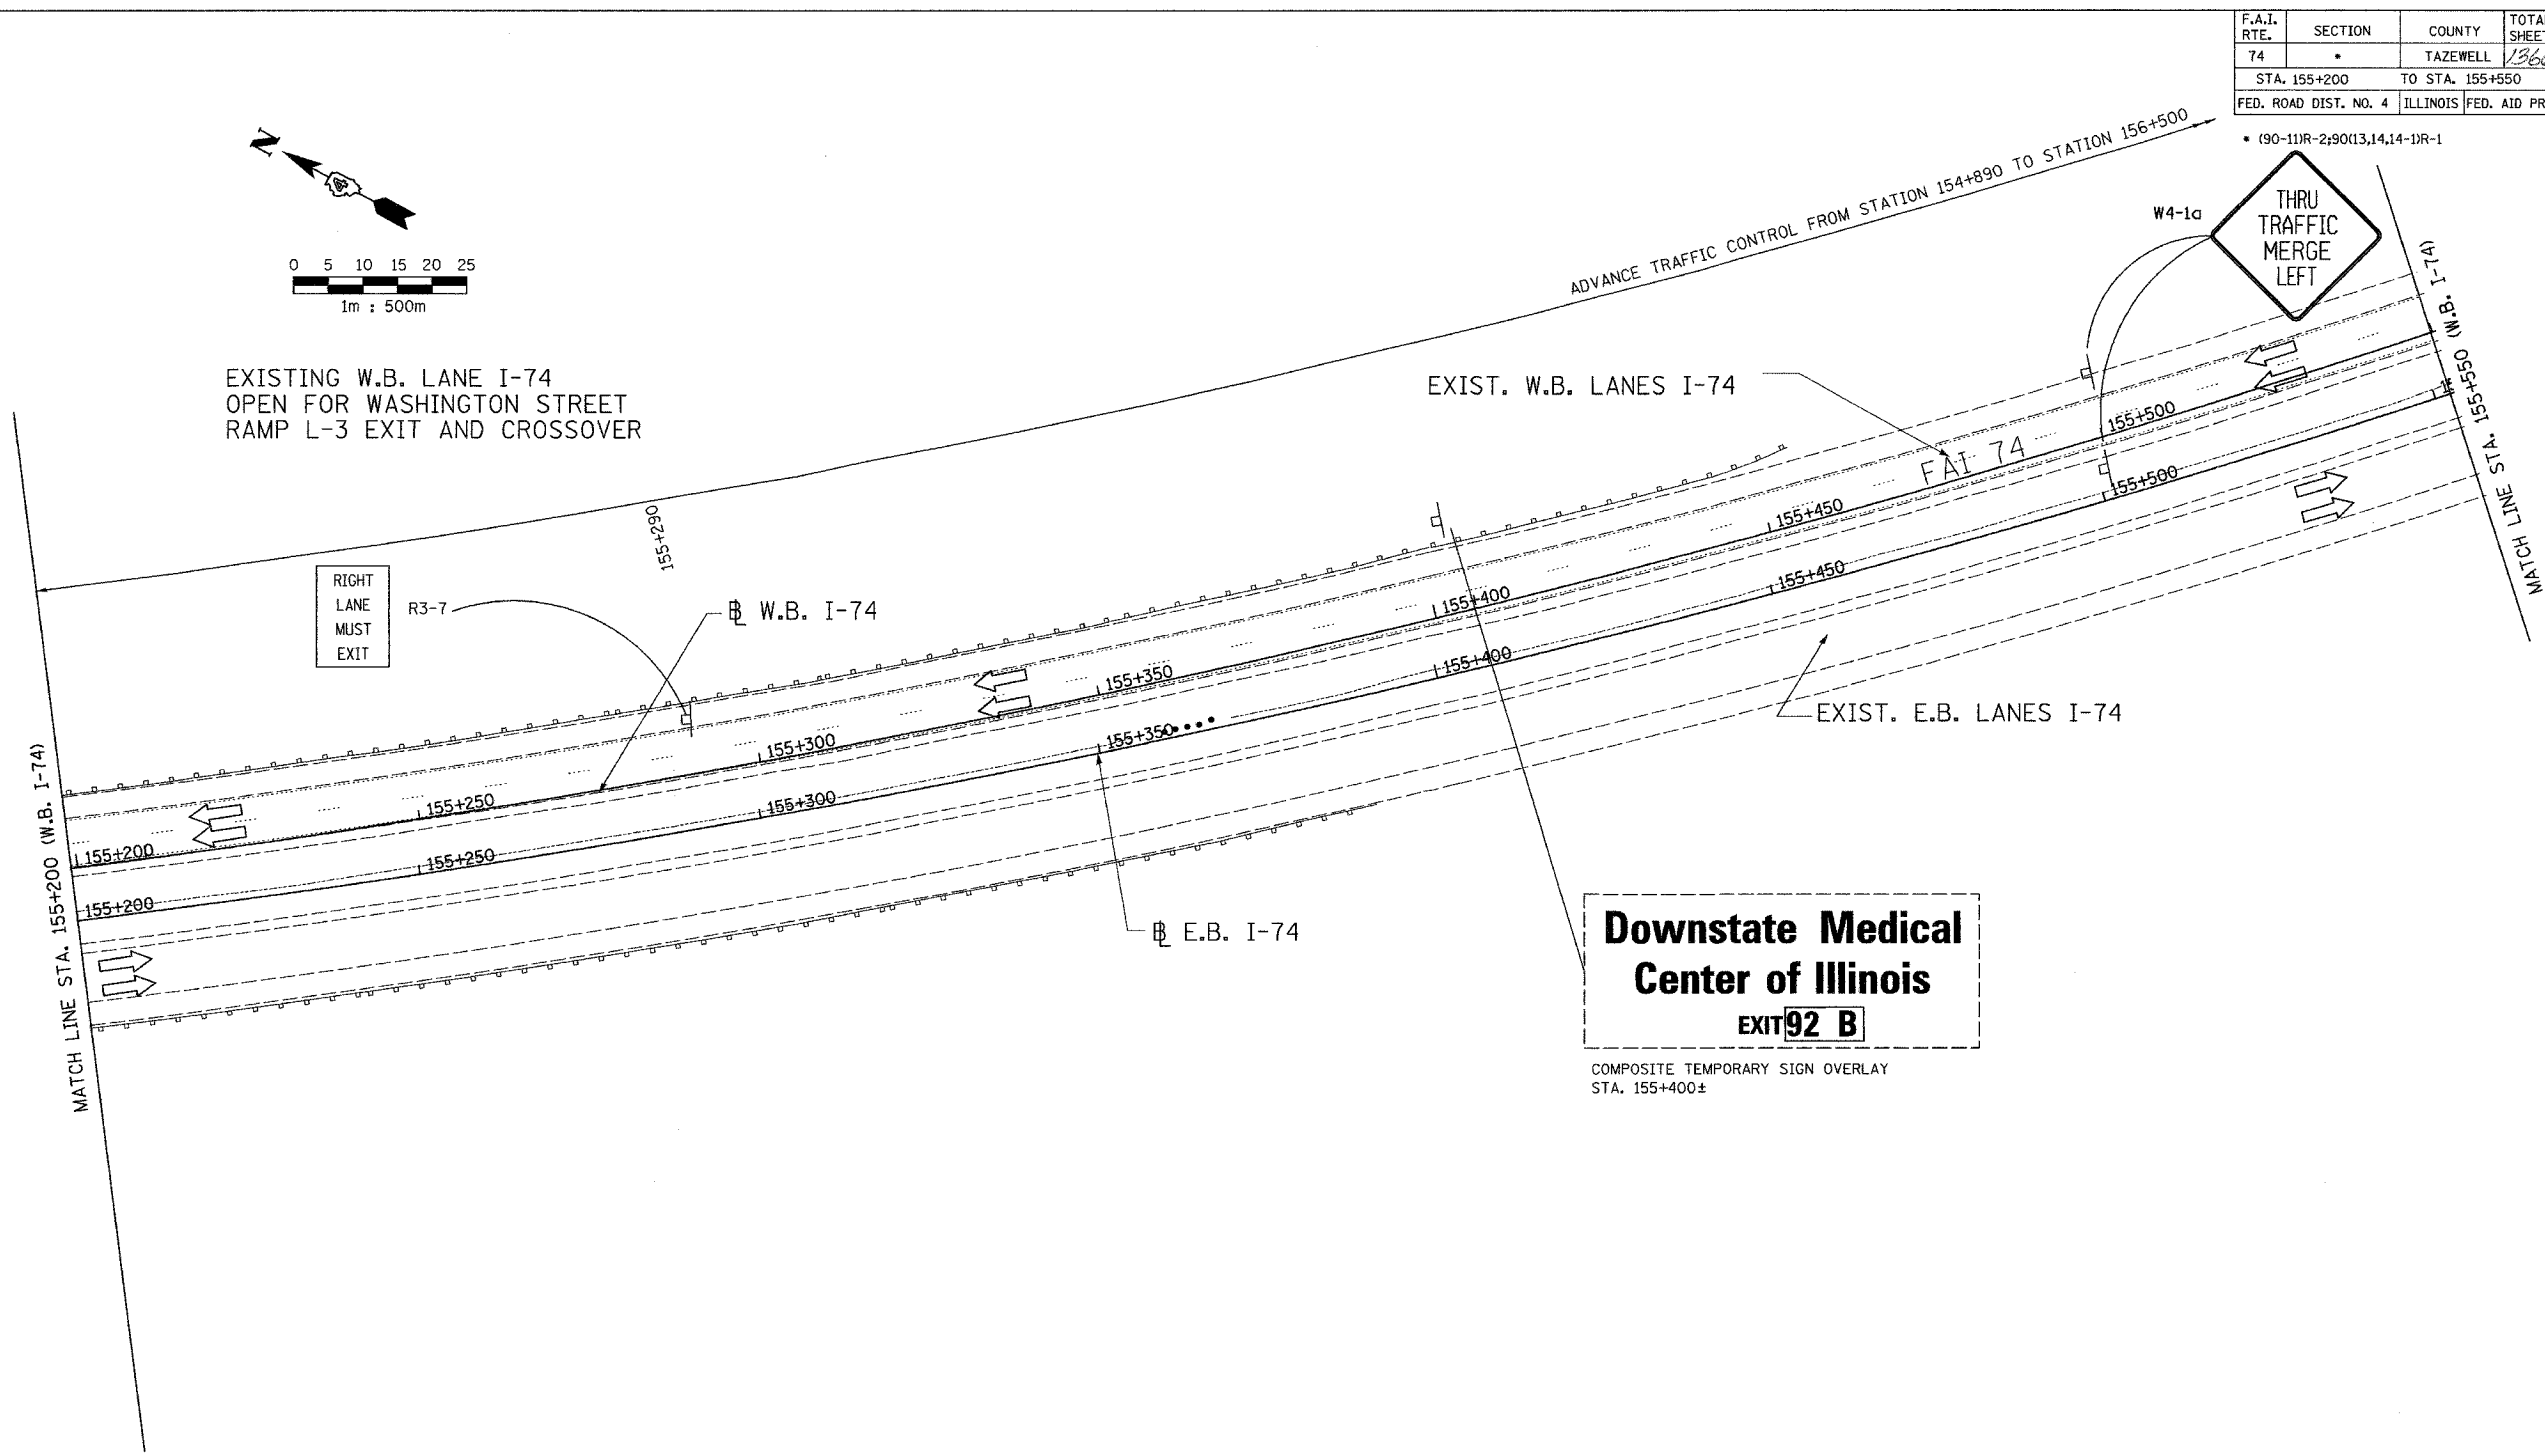


F.A.I. RTE.	SECTION	COUNTY	TOTAL SHEETS	SHEET NO.
74	*	TAZEWELL	1366	943
STA. 155+200		TO STA. 155+550		
FED. ROAD DIST. NO. 4		ILLINOIS	FED. AID PROJECT	

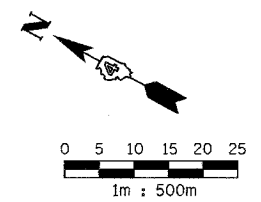

EXISTING W.B. LANE I-74
OPEN FOR WASHINGTON STREET
RAMP L-3 EXIT AND CROSSOVER

RIGHT
LANE
MUST
EXIT

**Downstate Medical
Center of Illinois**
EXIT 92 B

COMPOSITE TEMPORARY SIGN OVERLAY
STA. 155+400±

01/07/2005 04:48:20 PM
G:\dctc\5589-74\dwg\contract\m105_3a-6a.dwg

TRAFFIC CONTROL:
LANE CLOSURE SHALL BE IN ACCORDANCE
WITH STANDARD 701400 AND 701416

ALL DIMENSIONS ARE IN
METERS (m) EXCEPT AS NOTED

SHEET 8 OF 18

ALL STATIONS INDICATED ARE WESTBOUND
STATIONING UNLESS OTHERWISE NOTED.

DA
DAILY & ASSOCIATES,
ENGINEERS, INC.
PEORIA, ILLINOIS

REVISIONS	
NAME	DATE

ILLINOIS DEPARTMENT OF TRANSPORTATION

MAINTENANCE OF TRAFFIC
STAGE 3A
STA. 155+200 TO STA. 155+550

DATE 01/07/2005

DRAWN BY
CHECKED BY

CONTRACT 11: PLAN SET 2 OF 4 FINAL PLANS 01/05